



OFFICE OF FACILITIES SERVICES
PLANNING, DESIGN & CONSTRUCTION

1120 15TH STREET
AUGUSTA, GEORGIA 30912
706.721.4551
(F) 706.721.4553

ISSUE

BASE

LOCATION

AA

PROJECT

KELLY BUILDING

SHEET NAME

1ST FLOOR

PROJECT

FILE

PAPER

SCALE

8 1/2" x 11"

NOT TO SCALE

DRAWN BY

DATE

BKB

09.05.2019

SHEET NUM.

1





OFFICE OF FACILITIES SERVICES
PLANNING, DESIGN & CONSTRUCTION
1120 15TH STREET
AUGUSTA, GEORGIA 30912
706.721.4551
(F) 706.721.4553

ISSUE

BASE

LOCATION

AA

PROJECT

KELLY BUILDING

SHEET NAME

2ND FLOOR

PROJECT FILE

PAPER SCALE

8 1/2" x 11" NOT TO SCALE

DRAWN BY DATE

DJW 01.20.2023

SHEET NUM.

2





OFFICE OF FACILITIES SERVICES
PLANNING, DESIGN & CONSTRUCTION

1120 15TH STREET
AUGUSTA, GEORGIA 30912
706.721.4551
(F) 706.721.4553

ISSUE

BASE

LOCATION

AA

PROJECT

KELLY BUILDING

SHEET NAME

3RD FLOOR

PROJECT FILE

PAPER SCALE

8 1/2" x 11" NOT TO SCALE

DRAWN BY DATE

DJW 10.01.2019

SHEET NUM.

3





OFFICE OF FACILITIES SERVICES
PLANNING, DESIGN & CONSTRUCTION

1120 15TH STREET
AUGUSTA, GEORGIA 30912
706.721.4551
(1) 706.721.4553

ISSUE

BASE

LOCATION

AB

PROJECT

GREENBLATT LIBRARY

SHEET NAME

1ST FLOOR

PROJECT FILE


PAPER SCALE

8 1/2" x 11" NOT TO SCALE

DRAWN BY DATE

DJW 04.06.2023

SHEET NUM.

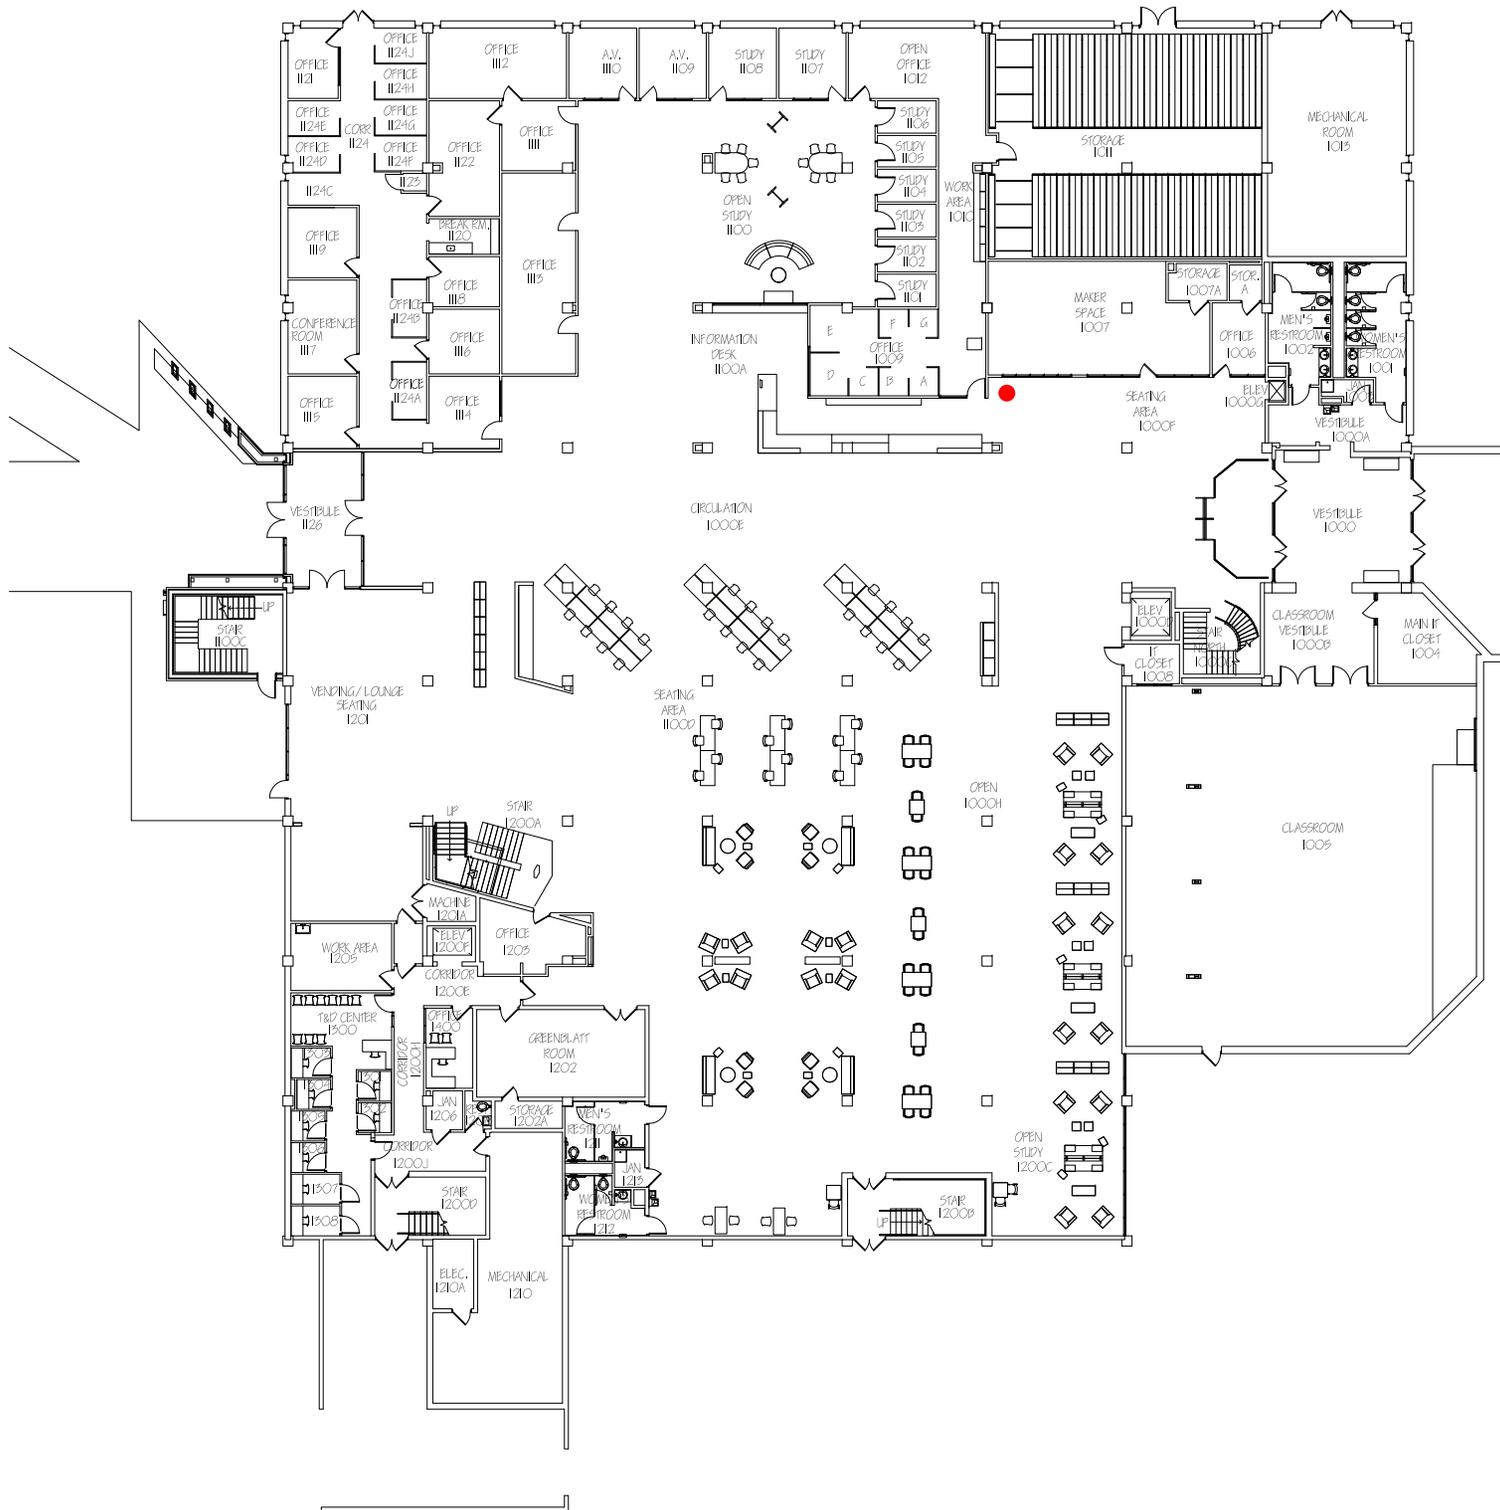



OFFICE OF FACILITIES SERVICES
PLANNING, DESIGN & CONSTRUCTION

1120 15TH STREET
AUGUSTA, GEORGIA 30912
706.721.4551
(F) 706.721.4553

ISSUE

BASE

LOCATION

AB

PROJECT

GREENBLATT LIBRARY

SHEET NAME

2ND FLOOR

PROJECT FILE


PAPER SCALE

8 1/2" x 11" NOT TO SCALE

DRAWN BY DATE

DJW 03.21.2023

SHEET NUM.

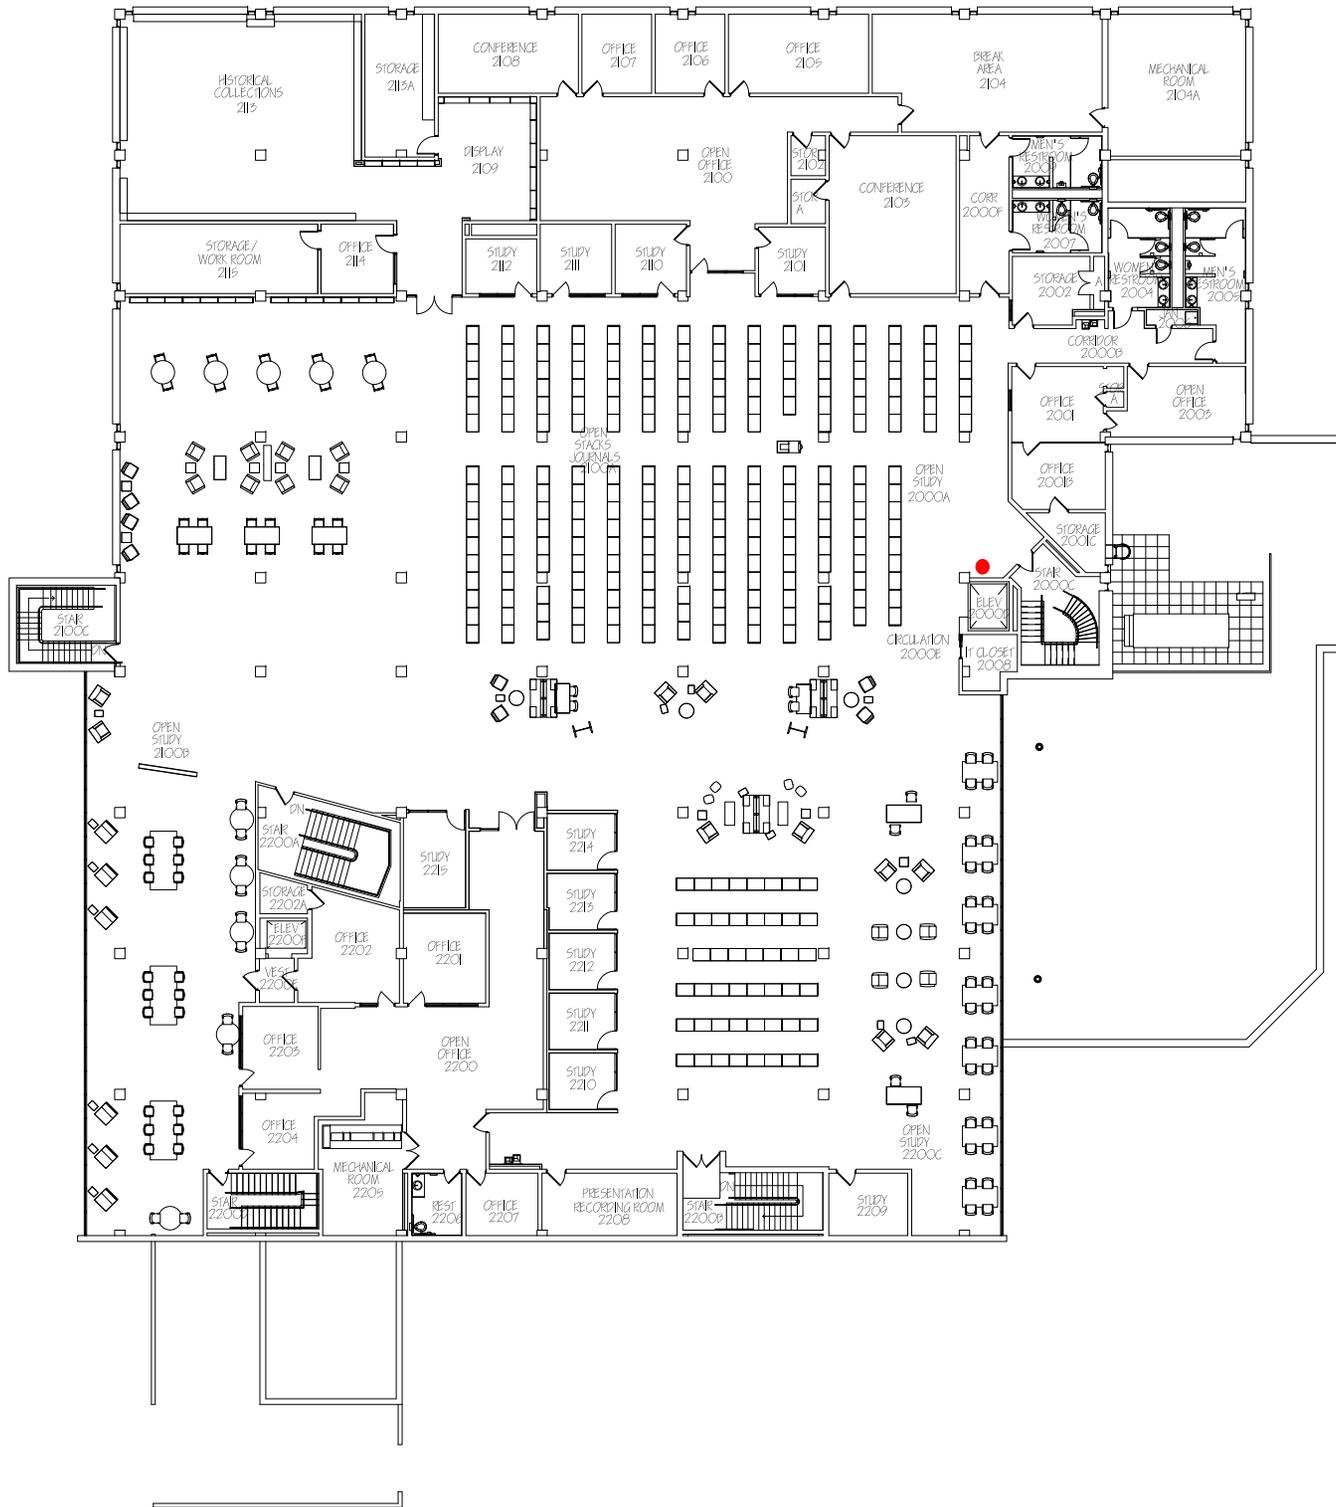



OFFICE OF FACILITIES SERVICES
PLANNING, DESIGN & CONSTRUCTION

1120 15TH STREET
AUGUSTA, GEORGIA 30912
706.721.4551
(F) 706.721.4553


ISSUE

BASE

LOCATION

AE

PROJECT

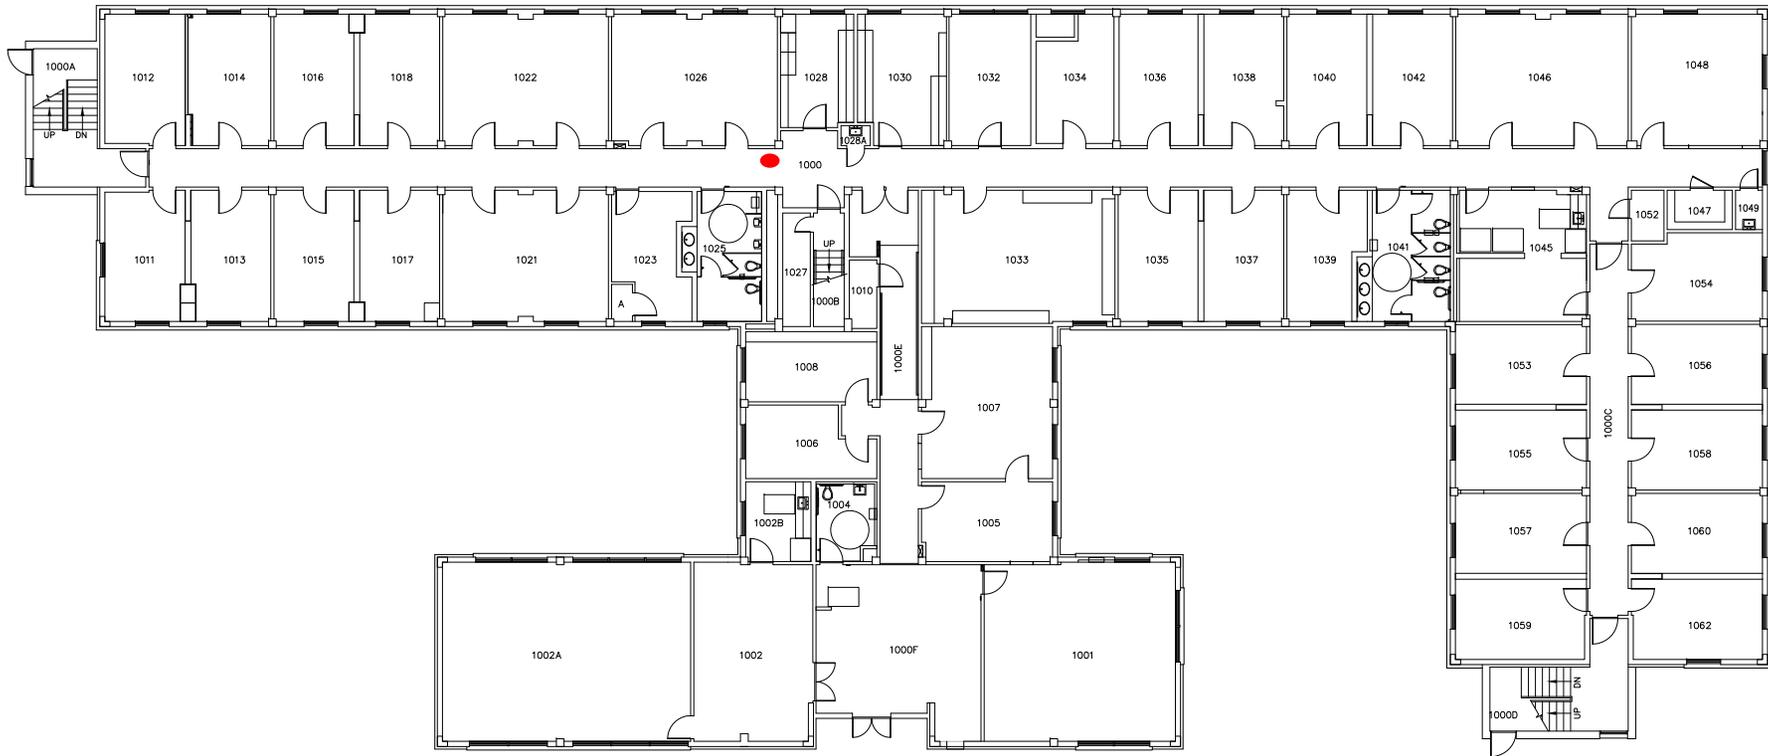

PAVILION I

SHEET NAME

1ST FLOOR

PROJECT	FILE
	HJ/FACPLAN
PAPER	SCALE
8 1/2" x 11"	NOT TO SCALE
DRAWN BY	DATE
TER	03/27/2014
SHEET NUM.	



OFFICE OF FACILITIES SERVICES
PLANNING, DESIGN & CONSTRUCTION

1120 15TH STREET
AUGUSTA, GEORGIA 30912
706.721.4551
(F) 706.721.4553

ISSUE


BASE

LOCATION

AE

PROJECT

PAVILLION I

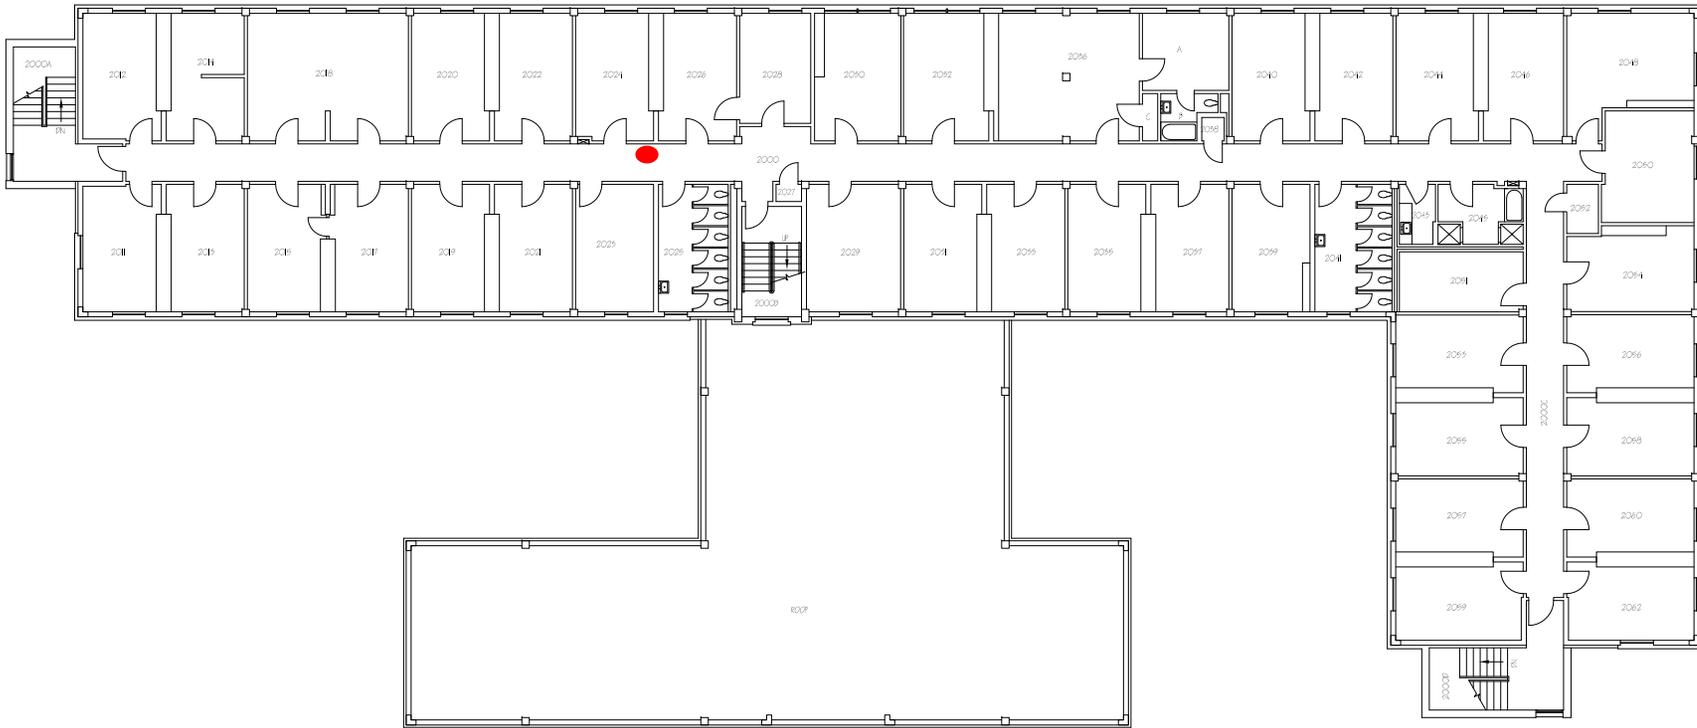

SHEET NAME

2ND FLOOR

PROJECT FILE

PAPER SCALE

8 1/2" x 11" NOT TO SCALE

DRAWN BY DATE

V.M. 01.06.2025

SHEET NUM.

2



OFFICE OF FACILITIES SERVICES
PLANNING, DESIGN & CONSTRUCTION

1120 15TH STREET
AUGUSTA, GEORGIA 30912
706.721.4551
(f) 706.721.4553

ISSUE


BASE

LOCATION

AE

PROJECT

PAVILION I

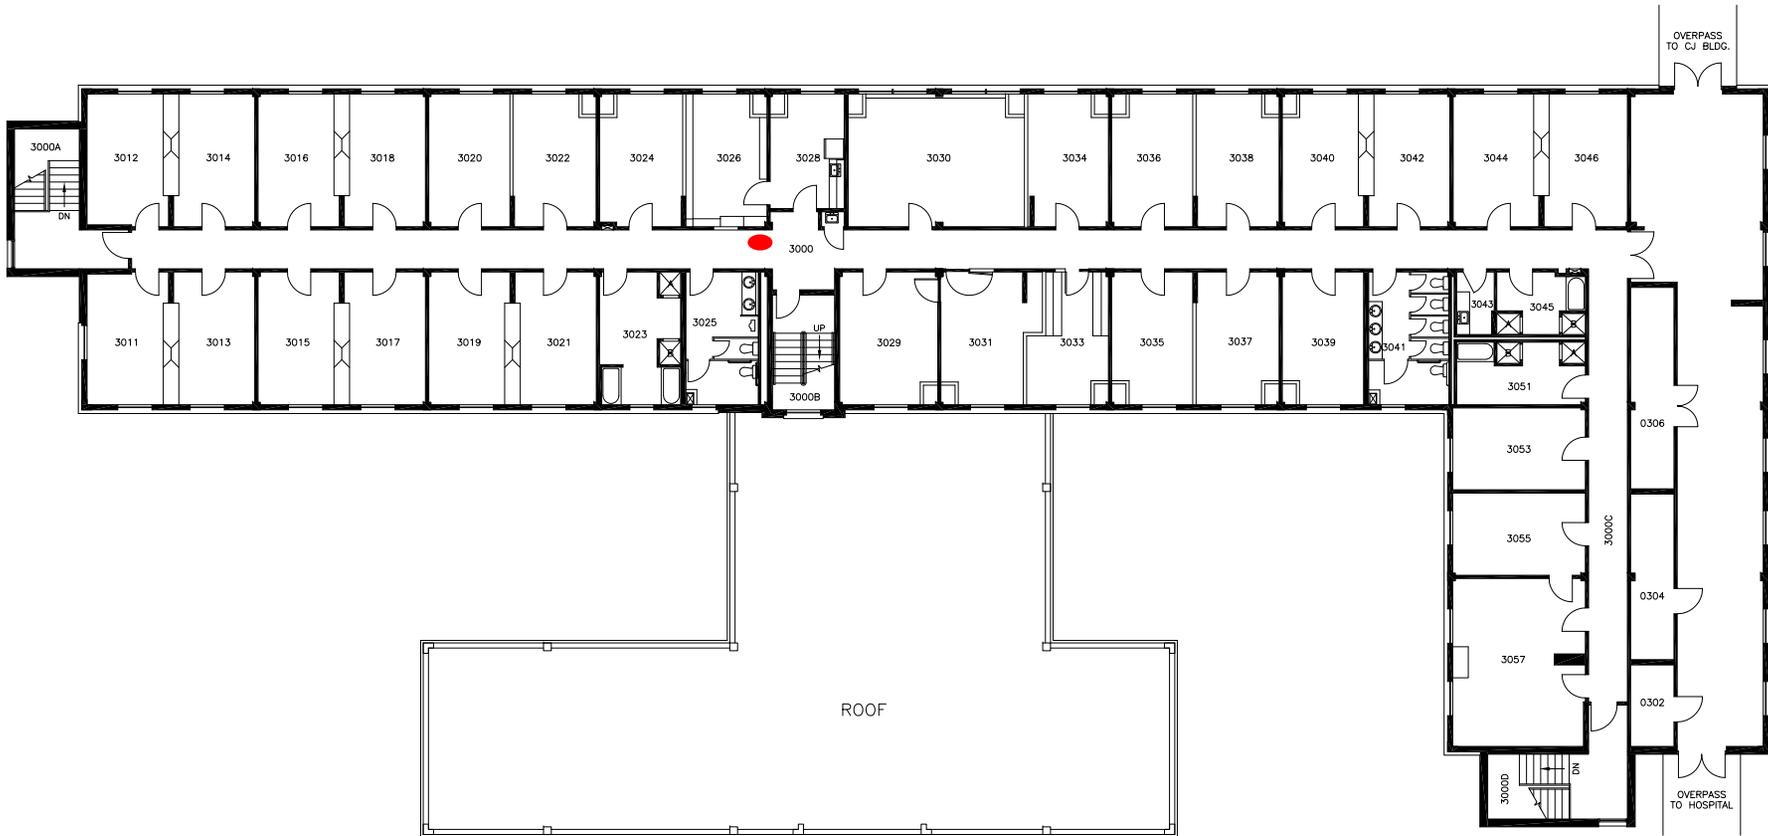

SHEET NAME

3RD FLOOR

PROJECT FILE

HJ/FAC/PLAN

PAPER SCALE

8 1/2" x 11" NOT TO SCALE

DRAWN BY DATE

TER 03.27.2014

SHEET NUM.

3



OFFICE OF FACILITIES SERVICES
PLANNING, DESIGN & CONSTRUCTION

1120 15TH STREET
AUGUSTA, GEORGIA 30912
706.721.4551
(f) 706.721.4553

ISSUE


BASE

LOCATION

AF

PROJECT

PAVILLION 2

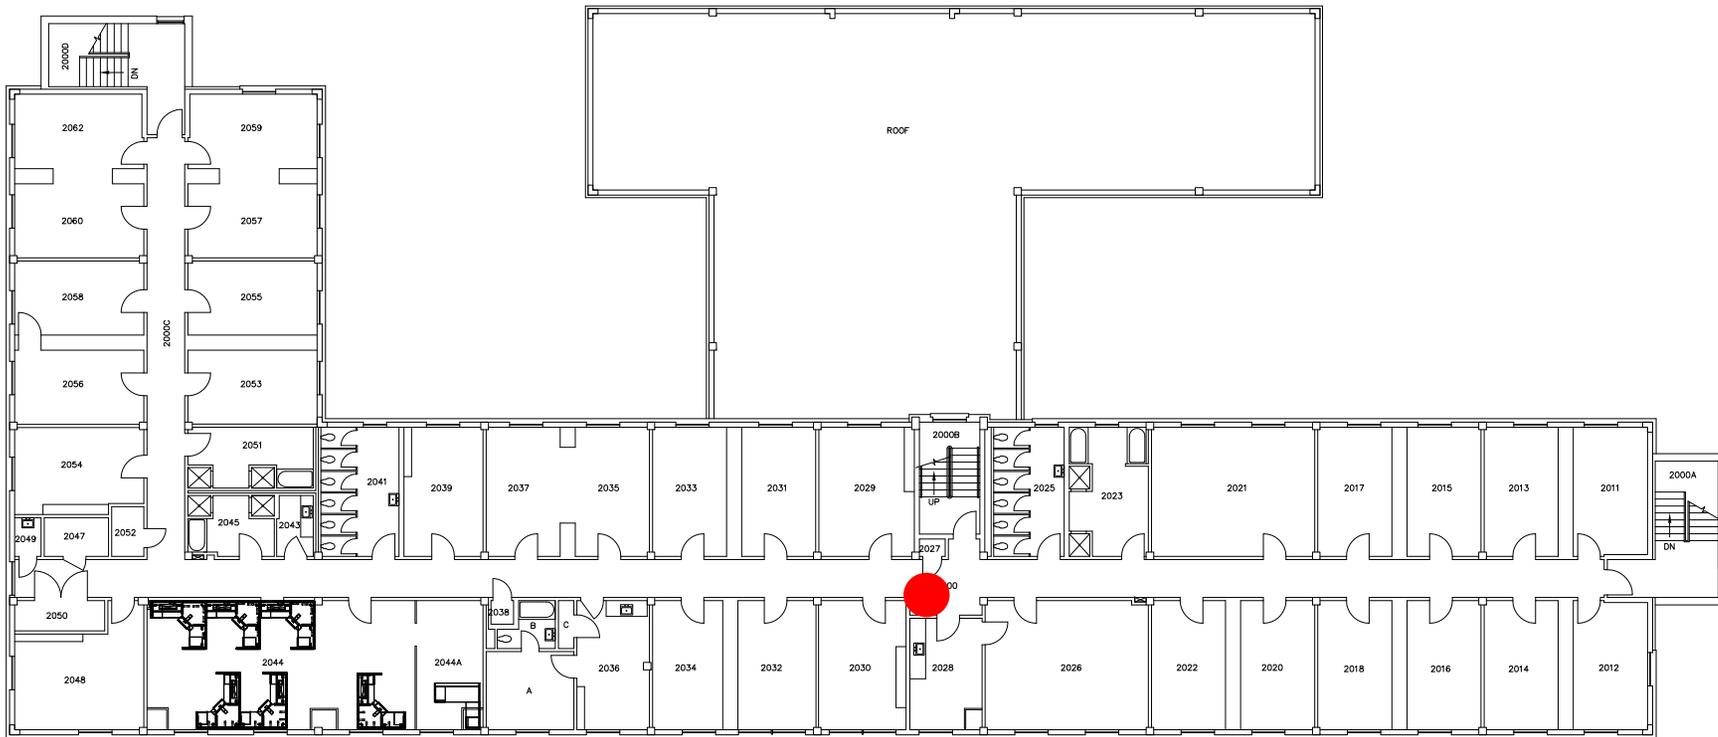

SHEET NAME

2ND FLOOR

PROJECT	FILE
	H:/facplan
PAPER	SCALE
8 1/2" x 11"	NOT TO SCALE
DRAWN BY	DATE
BKB	03.12.2014

SHEET NUM.



OFFICE OF FACILITIES SERVICES
PLANNING, DESIGN & CONSTRUCTION

1120 15TH STREET
AUGUSTA, GEORGIA 30912
706.721.4551
(f) 706.721.4553

ISSUE


BASE

LOCATION

AF

PROJECT

PAVILLION 2

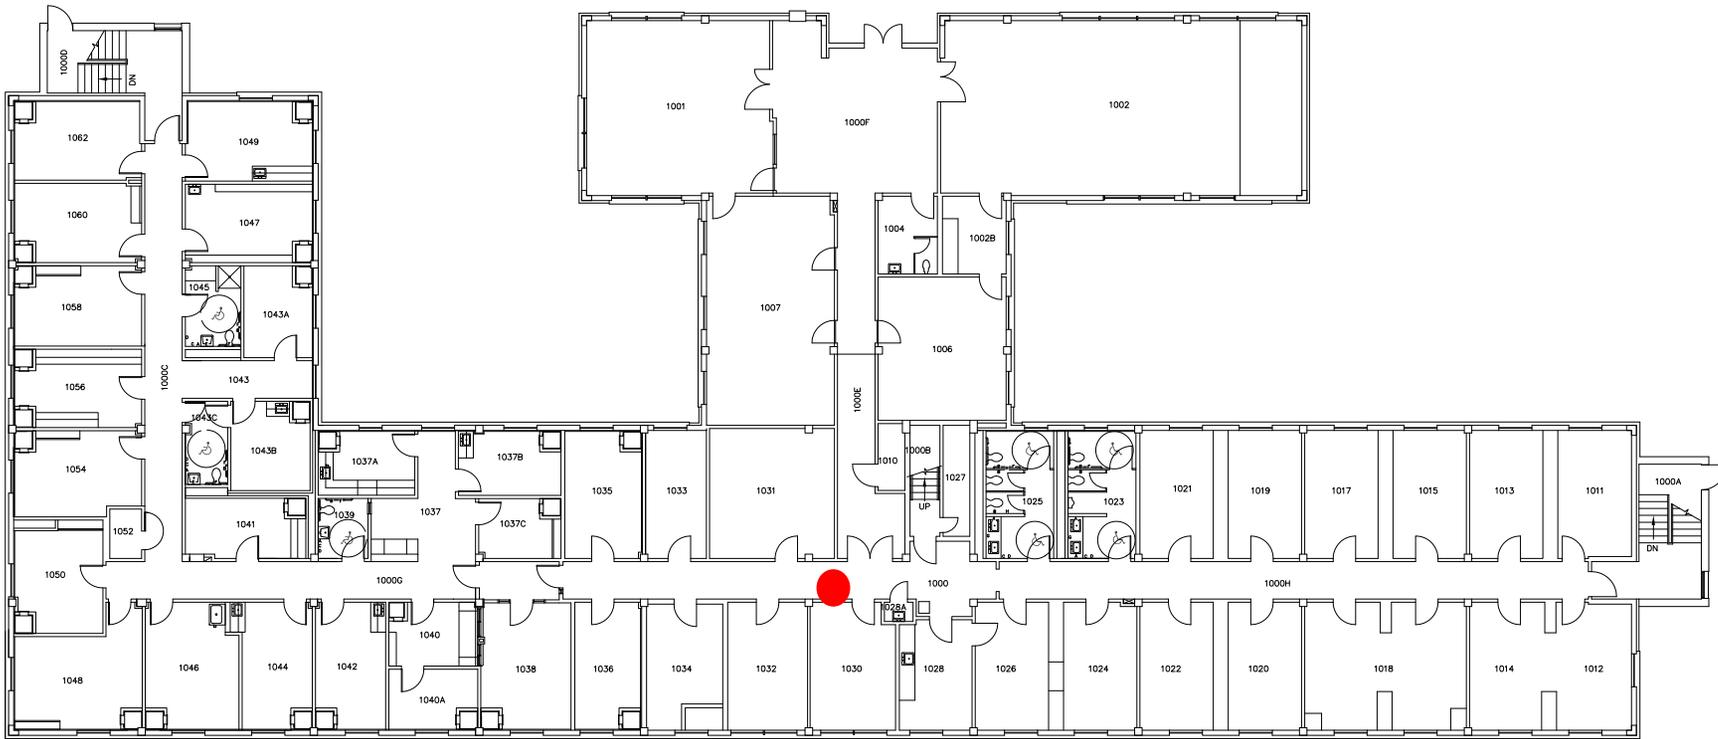

SHEET NAME

1ST FLOOR

PROJECT	FILE
	H:/facplan
PAPER	SCALE
8 1/2" x 11"	NOT TO SCALE
DRAWN BY	DATE
DJW	07.29.2015
SHEET NUM.	



OFFICE OF FACILITIES SERVICES
PLANNING, DESIGN & CONSTRUCTION

1120 15TH STREET
AUGUSTA, GEORGIA 30912
706.721.4551
(F) 706.721.4553

ISSUE

BASE

LOCATION

BC

PROJECT

LANSING B. LEE JR. AUDITORIA CENTER

SHEET NAME

1ST FLOOR

PROJECT

FILE

PAPER

SCALE

8 1/2" x 11"

NOT TO SCALE

DRAWN BY


DATE

DJW

07.15.2019

SHEET NUM.

1

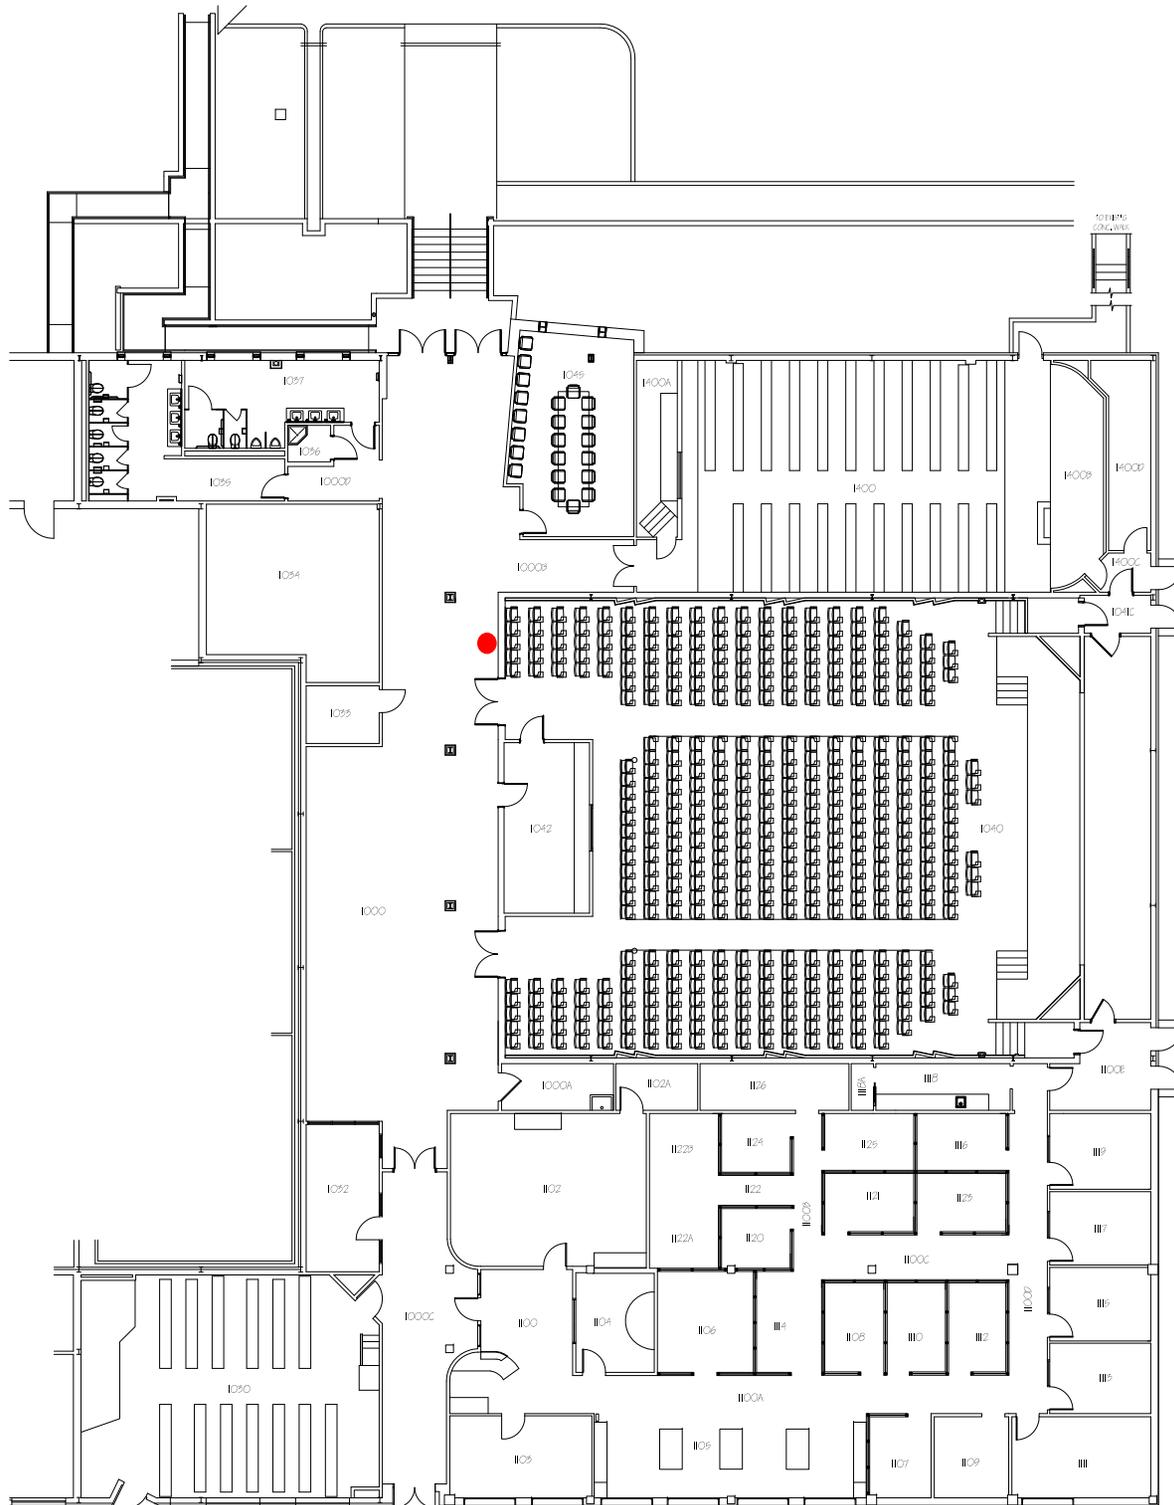



OFFICE OF FACILITIES SERVICES
PLANNING, DESIGN & CONSTRUCTION

1120 15TH STREET
AUGUSTA, GEORGIA 30912
706.721.4551
(F) 706.721.4553

ISSUE


BASE

LOCATION

BF

PROJECT

MURPHEY BUILDING

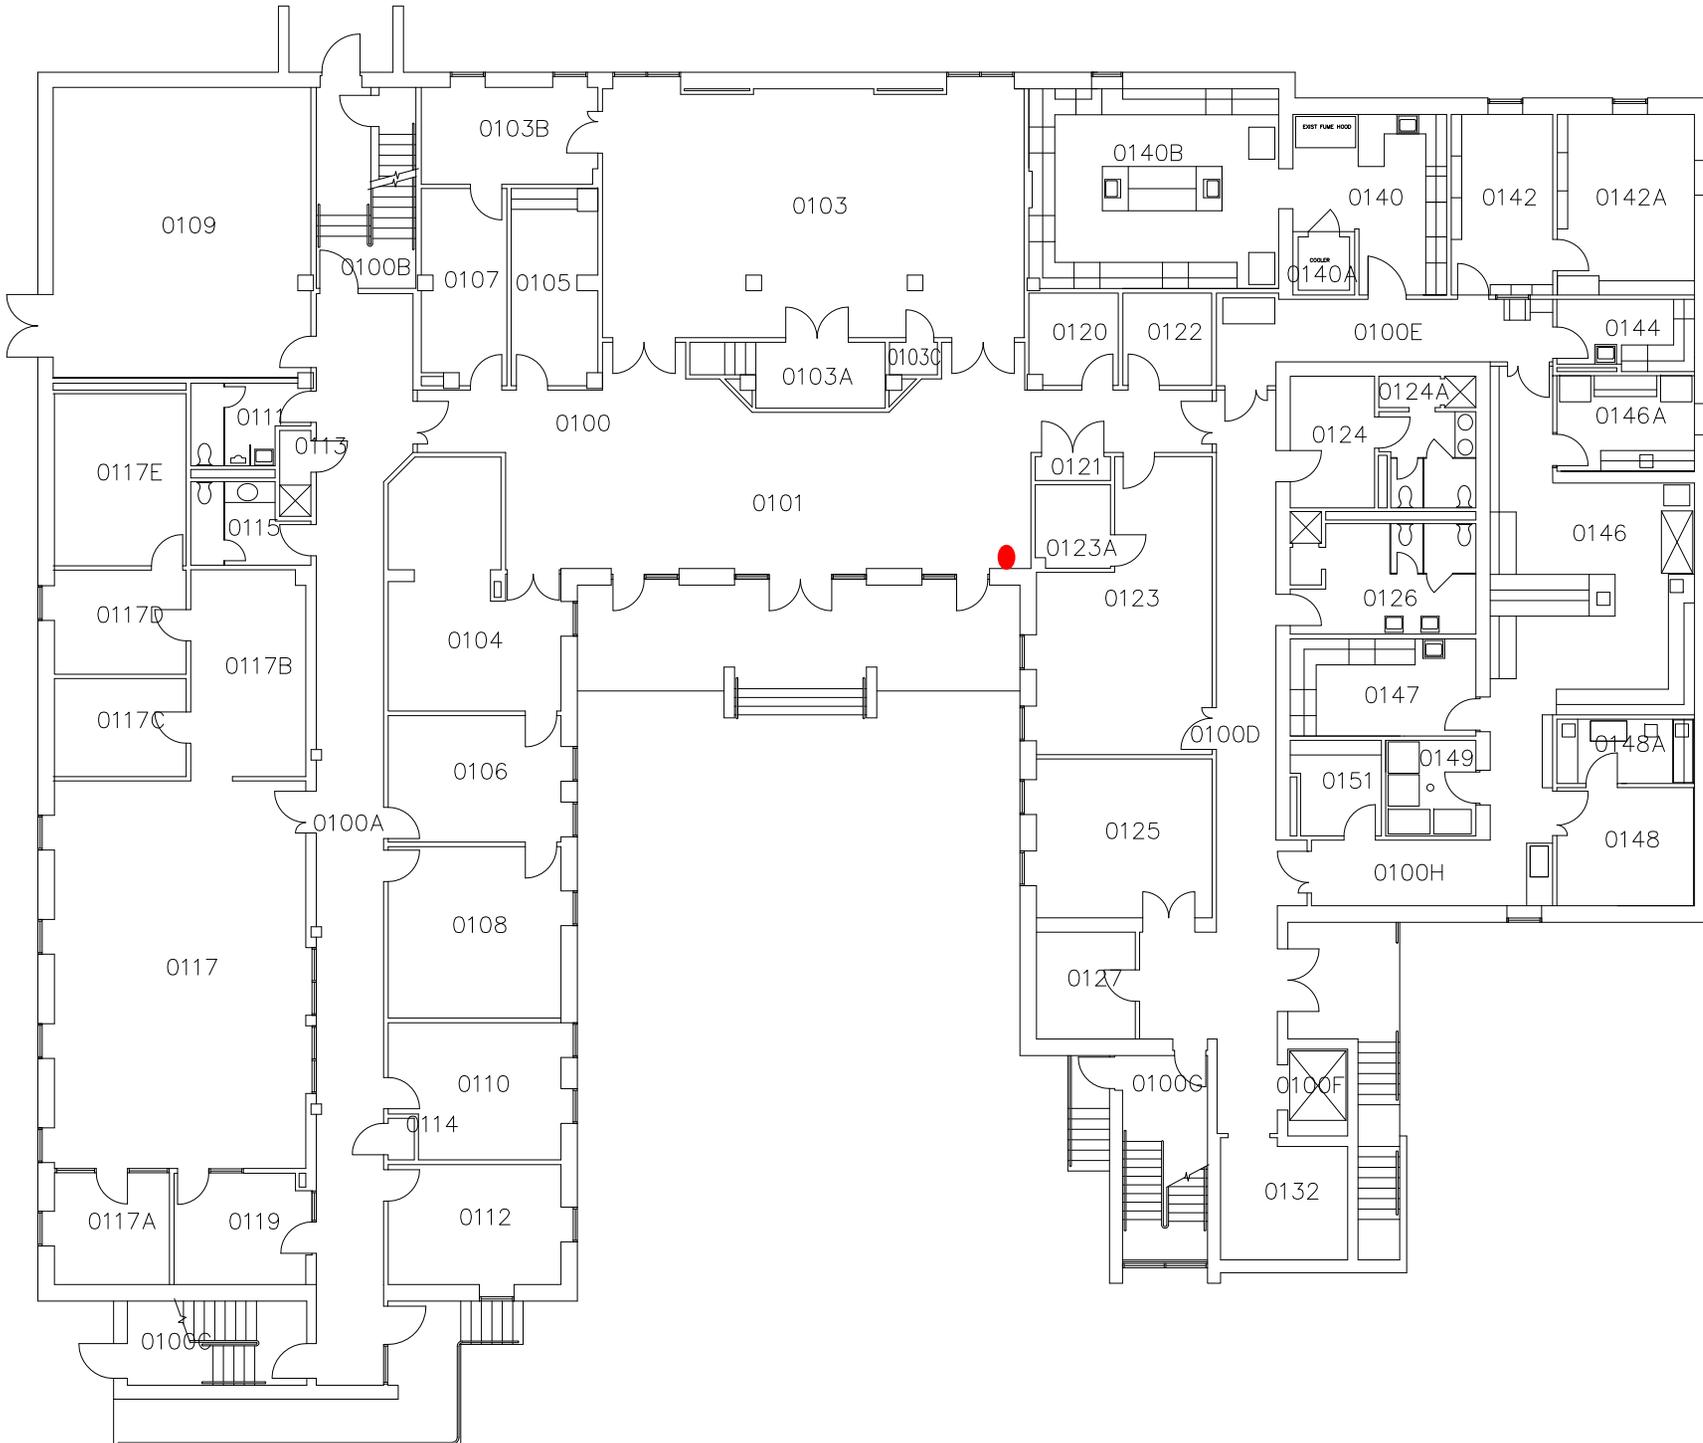

SHEET NAME

1ST FLOOR

PROJECT FILE

H:/facplan

PAPER SCALE

8 1/2" x 11" NOT TO SCALE

DRAWN BY DATE

DJW 03.18.2014

SHEET NUM.



OFFICE OF FACILITIES SERVICES
PLANNING, DESIGN & CONSTRUCTION

1120 15TH STREET
AUGUSTA, GEORGIA 30912
706.721.4551
(F) 706.721.4553

ISSUE

BASE

LOCATION

BF

PROJECT

MURPHEY BUILDING

SHEET NAME

2ND FLOOR

PROJECT FILE

H:/facplan


PAPER SCALE

8 1/2" x 11" NOT TO SCALE

DRAWN BY DATE

BKB 03.18.2014

SHEET NUM.

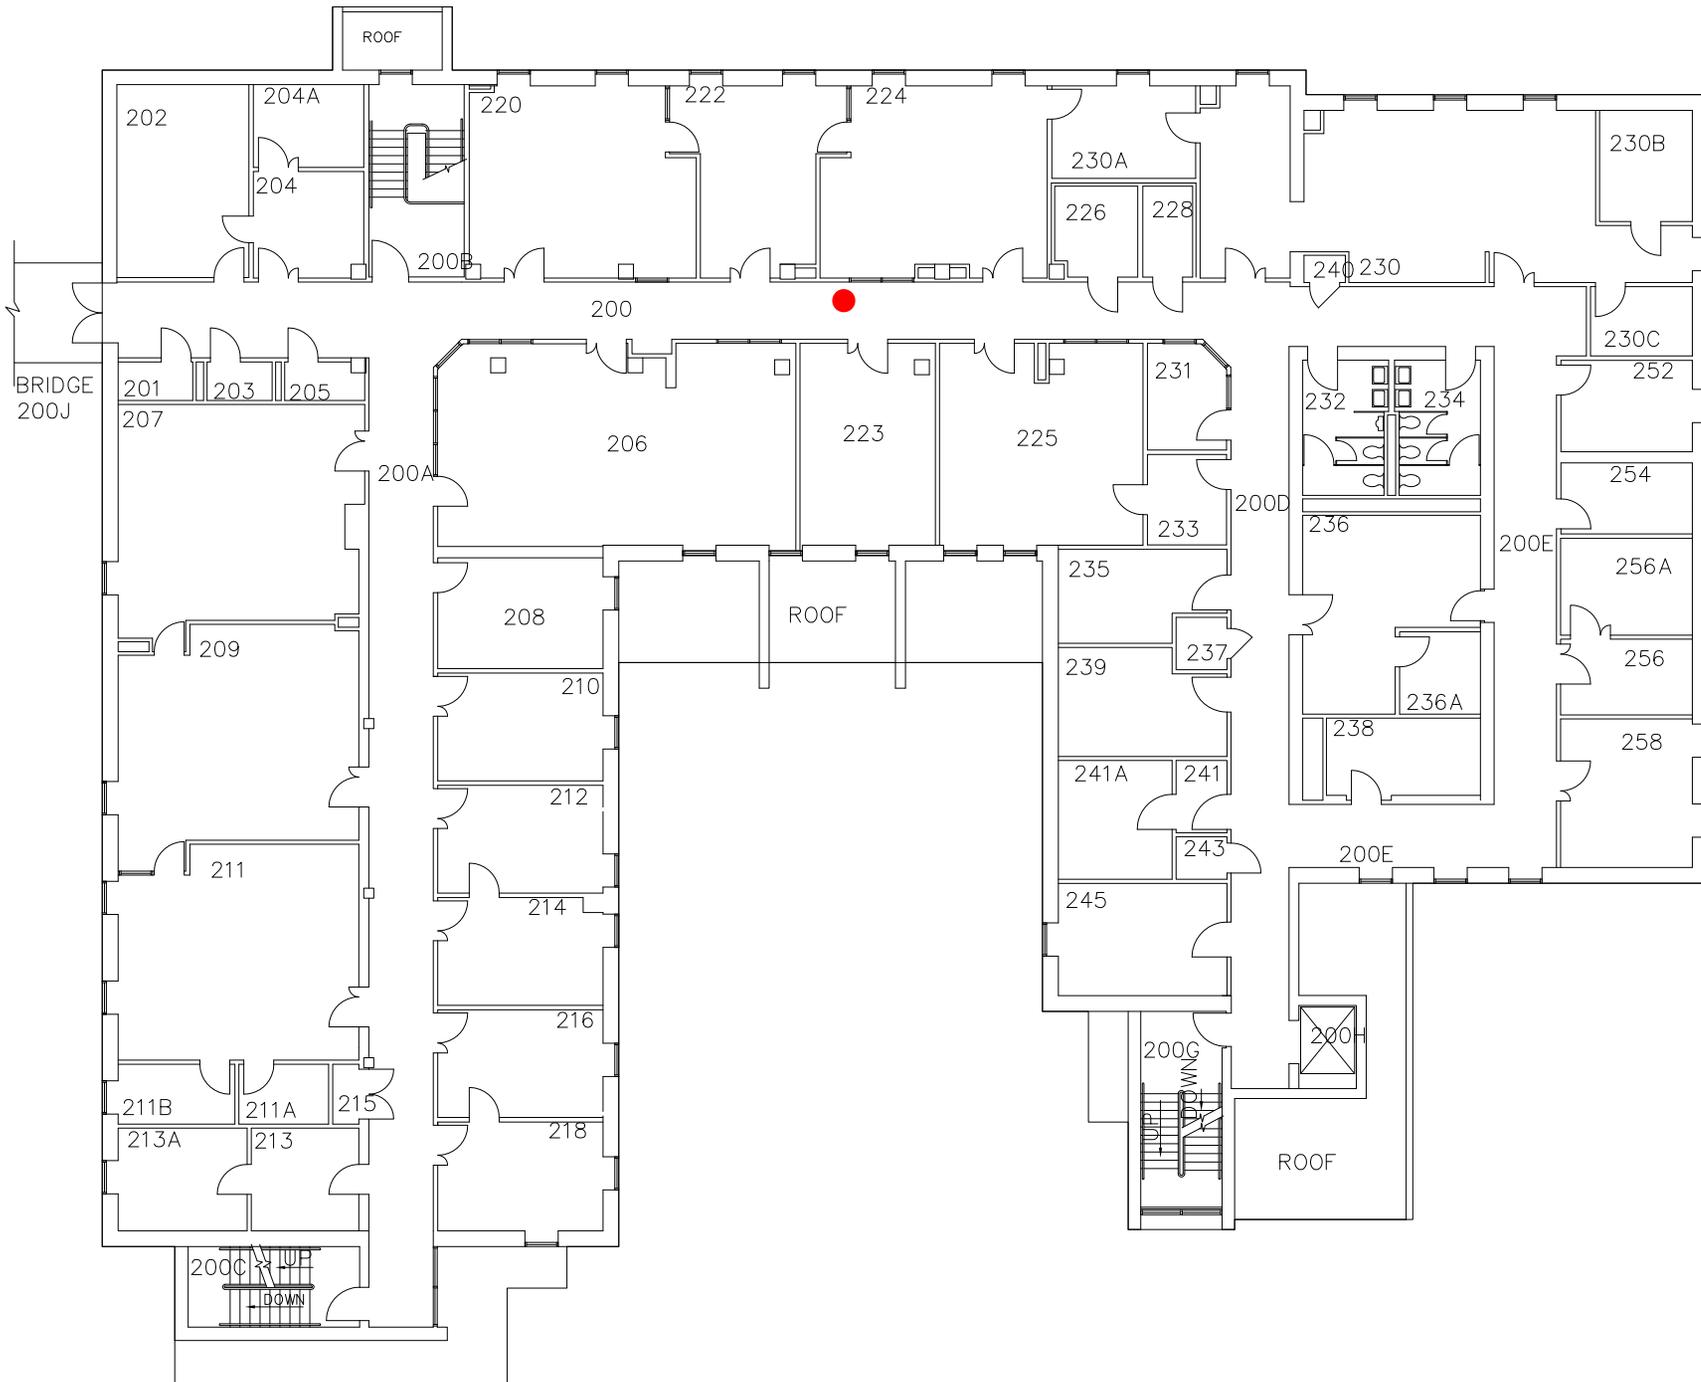



OFFICE OF FACILITIES SERVICES
PLANNING, DESIGN & CONSTRUCTION

1120 15TH STREET
AUGUSTA, GEORGIA 30912
706.721.4551
(F) 706.721.4553

ISSUE

BASE

LOCATION

BG

PROJECT

DUGAS BUILDING

SHEET NAME

1ST FLOOR

PROJECT

FILE

PAPER

SCALE

8 1/2" x 11"

NOT TO SCALE

DRAWN BY

DATE

DJW

08.09.2022

SHEET NUM.

1





OFFICE OF FACILITIES SERVICES
PLANNING, DESIGN & CONSTRUCTION

1120 15TH STREET
AUGUSTA, GEORGIA 30912
706.721.4551
(F) 706.721.4553

ISSUE

BASE

LOCATION

BG

PROJECT

DUGAS BUILDING



SHEET NAME

2ND FLOOR

PROJECT FILE

H:/facplan

PAPER SCALE

8 1/2" x 11" NOT TO SCALE

DRAWN BY DATE

KLR 03.18.2014

SHEET NUM.



OFFICE OF FACILITIES SERVICES
PLANNING, DESIGN & CONSTRUCTION

1120 15TH STREET
AUGUSTA, GEORGIA 30912
706.721.4551
(F) 706.721.4553

ISSUE

BASE

LOCATION

BH

PROJECT

CENTRAL ENERGY PLANT

SHEET NAME

2ND FLOOR

PROJECT

FILE

PAPER

SCALE

8 1/2" x 11"

NOT TO SCALE


DRAWN BY

DATE

DJW

5.6.2014

SHEET NUM.

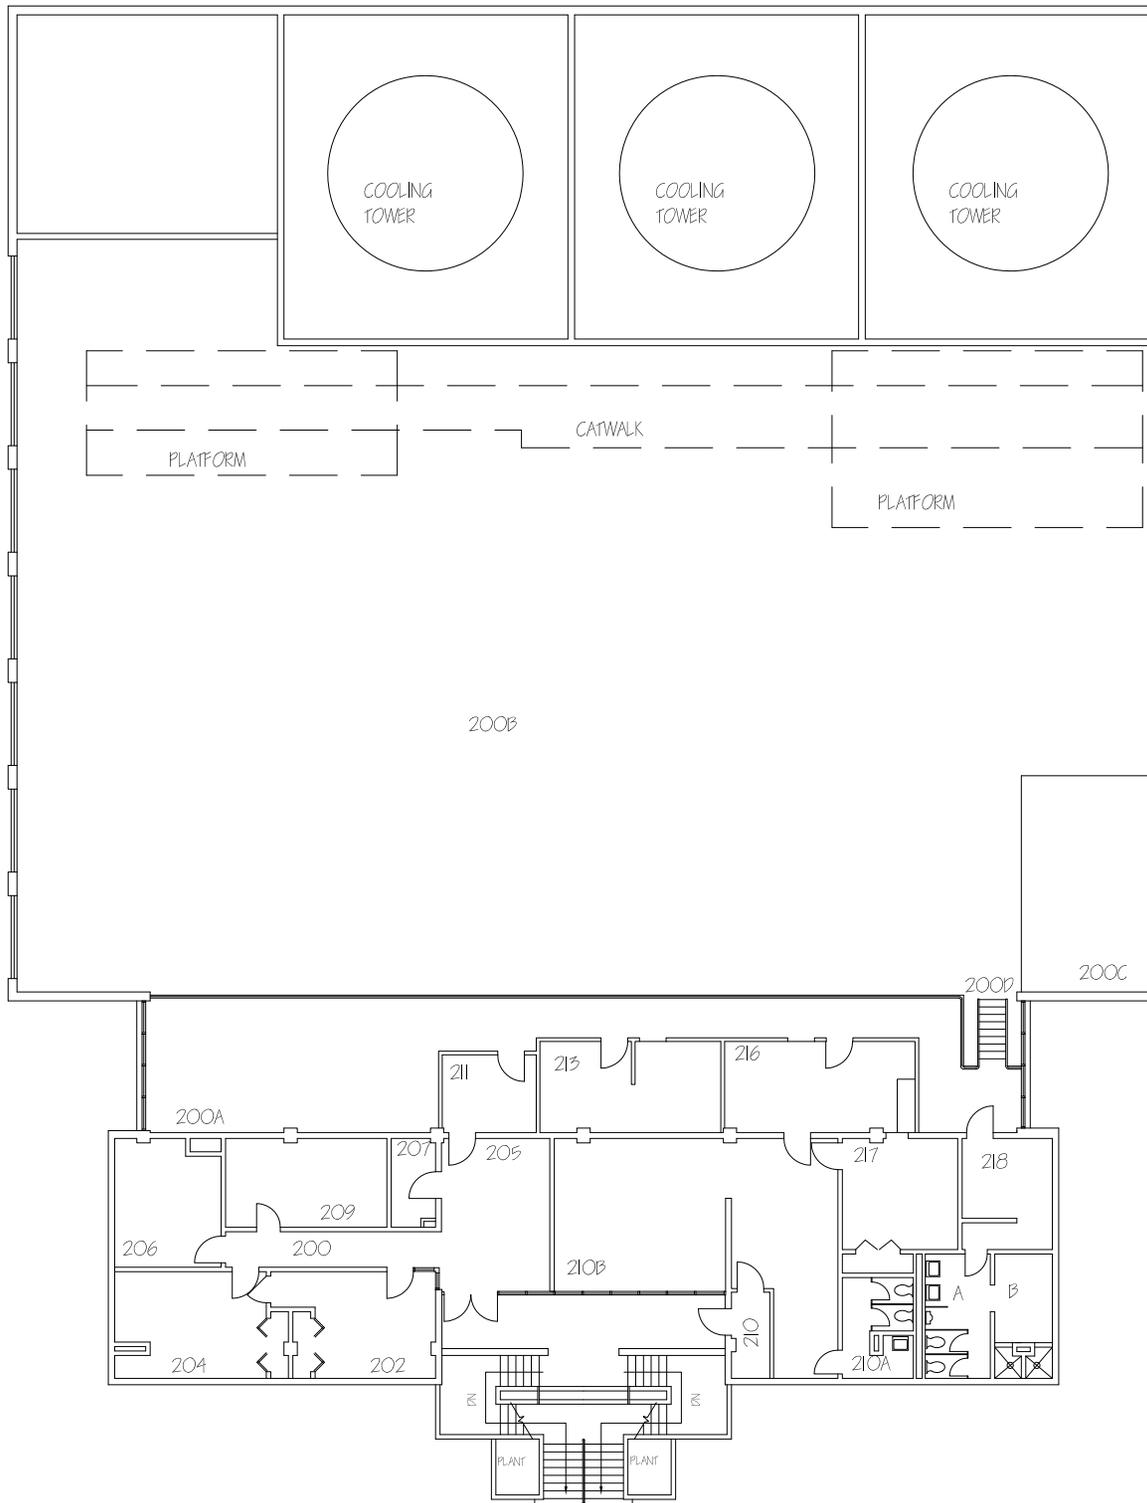



OFFICE OF FACILITIES SERVICES
PLANNING, DESIGN & CONSTRUCTION

1120 15TH STREET
AUGUSTA, GEORGIA 30912
706.721.4551
(F) 706.721.4553

ISSUE

BASE

LOCATION

CA

PROJECT

INTERDISCIPLINARY RESEARCH CENTER

SHEET NAME

3RD FLOOR

PROJECT FILE

H:/facplan

PAPER SCALE


8 1/2" x 11" NOT TO SCALE

DRAWN BY DATE

DJW 4.16.2014

SHEET NUM.

3

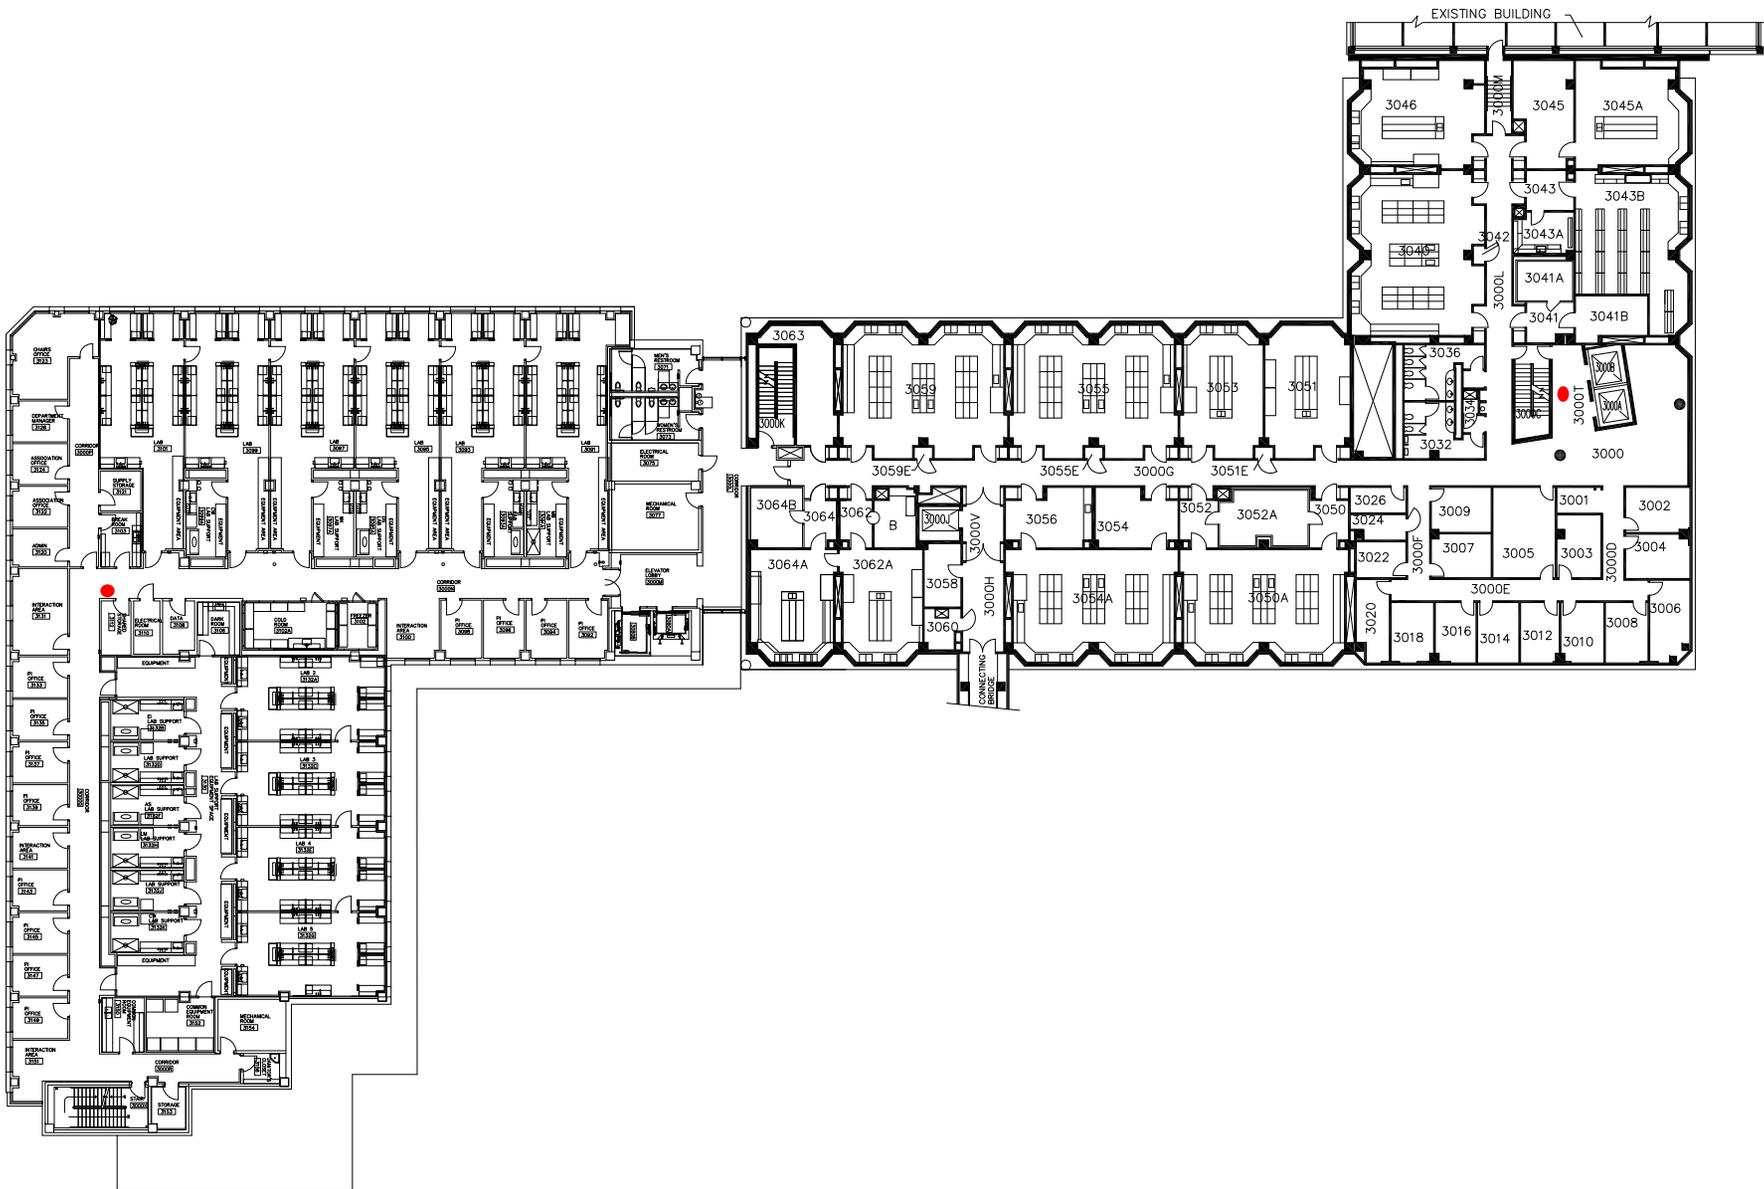



OFFICE OF FACILITIES SERVICES
PLANNING, DESIGN & CONSTRUCTION

1120 15TH STREET
AUGUSTA, GEORGIA 30912
706.721.4551
(F) 706.721.4553


ISSUE

BASE

LOCATION

CA

PROJECT

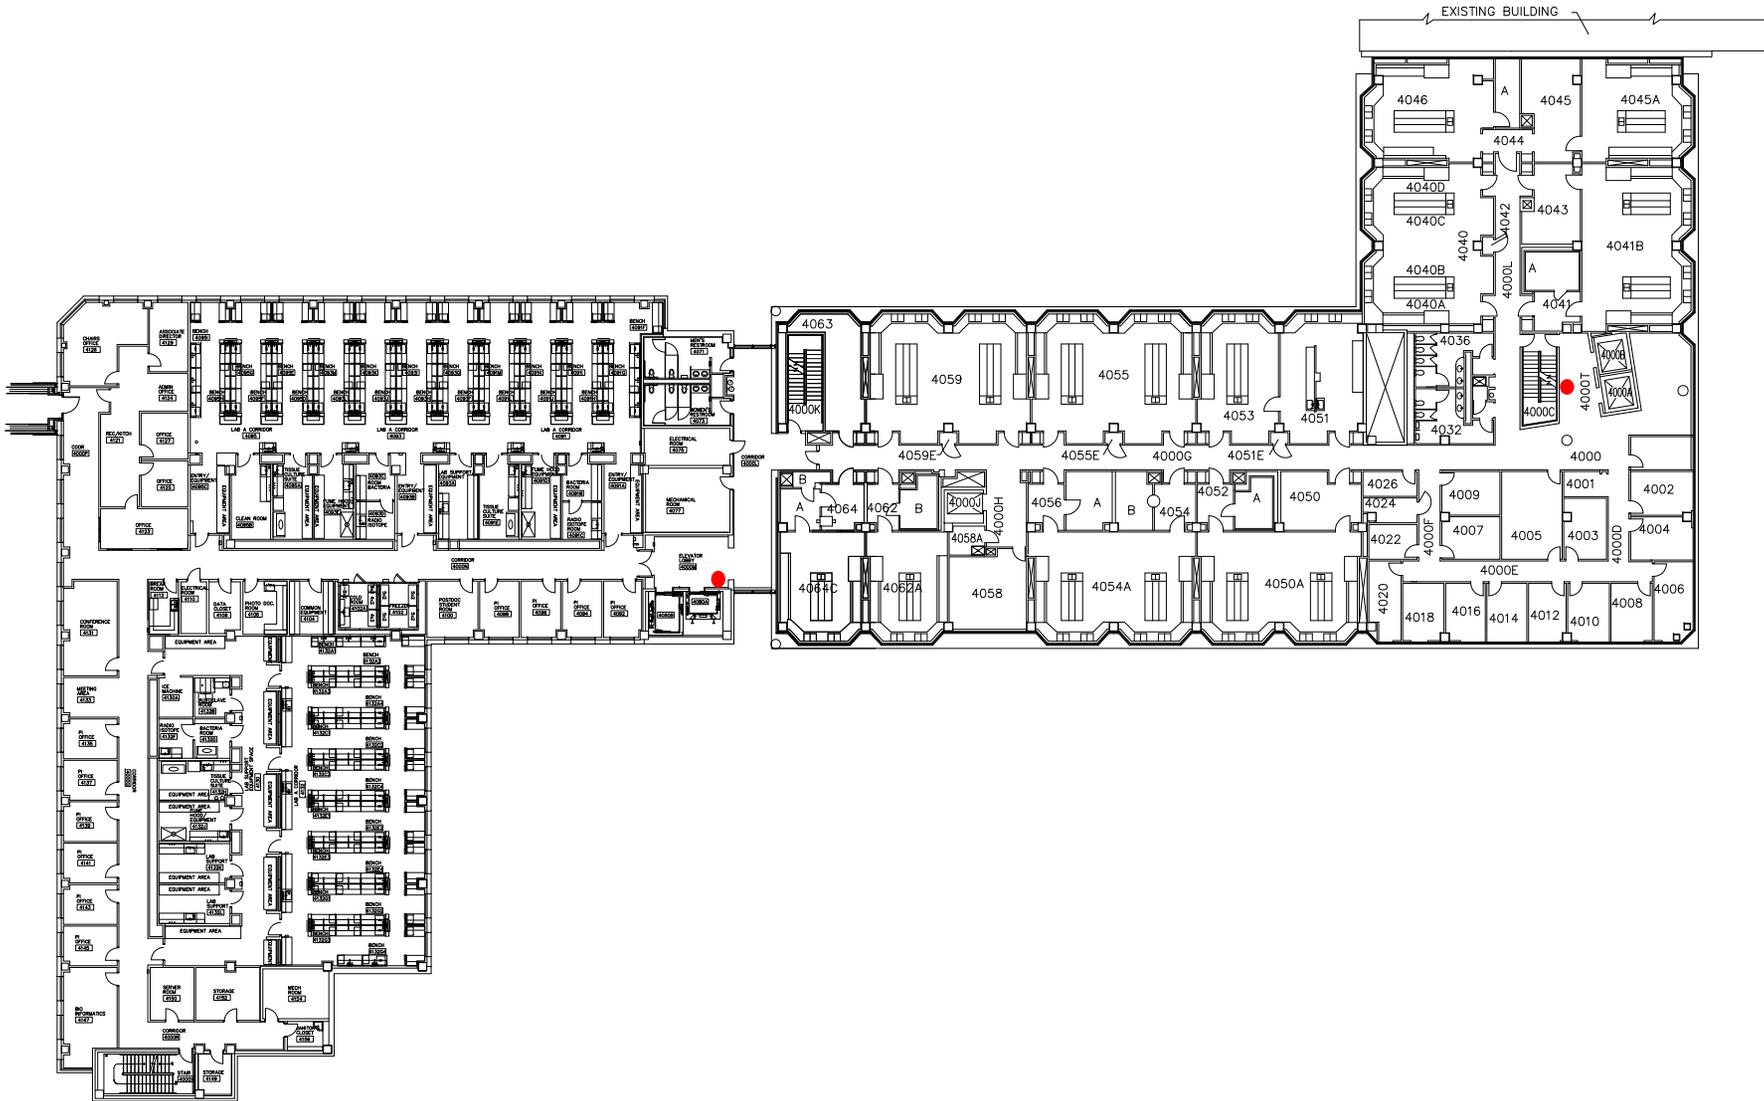

INTERDISCIPLINARY RESEARCH CENTER

SHEET NAME

4TH FLOOR

PROJECT FILE

PAPER SCALE

8 1/2" x 11" NOT TO SCALE

DRAWN BY DATE

DJW 06.02.2022

SHEET NUM.



OFFICE OF FACILITIES SERVICES
PLANNING, DESIGN & CONSTRUCTION

1120 15TH STREET
AUGUSTA, GEORGIA 30912
706.721.4551
(f) 706.721.4553


ISSUE

BASE

LOCATION

CB

PROJECT

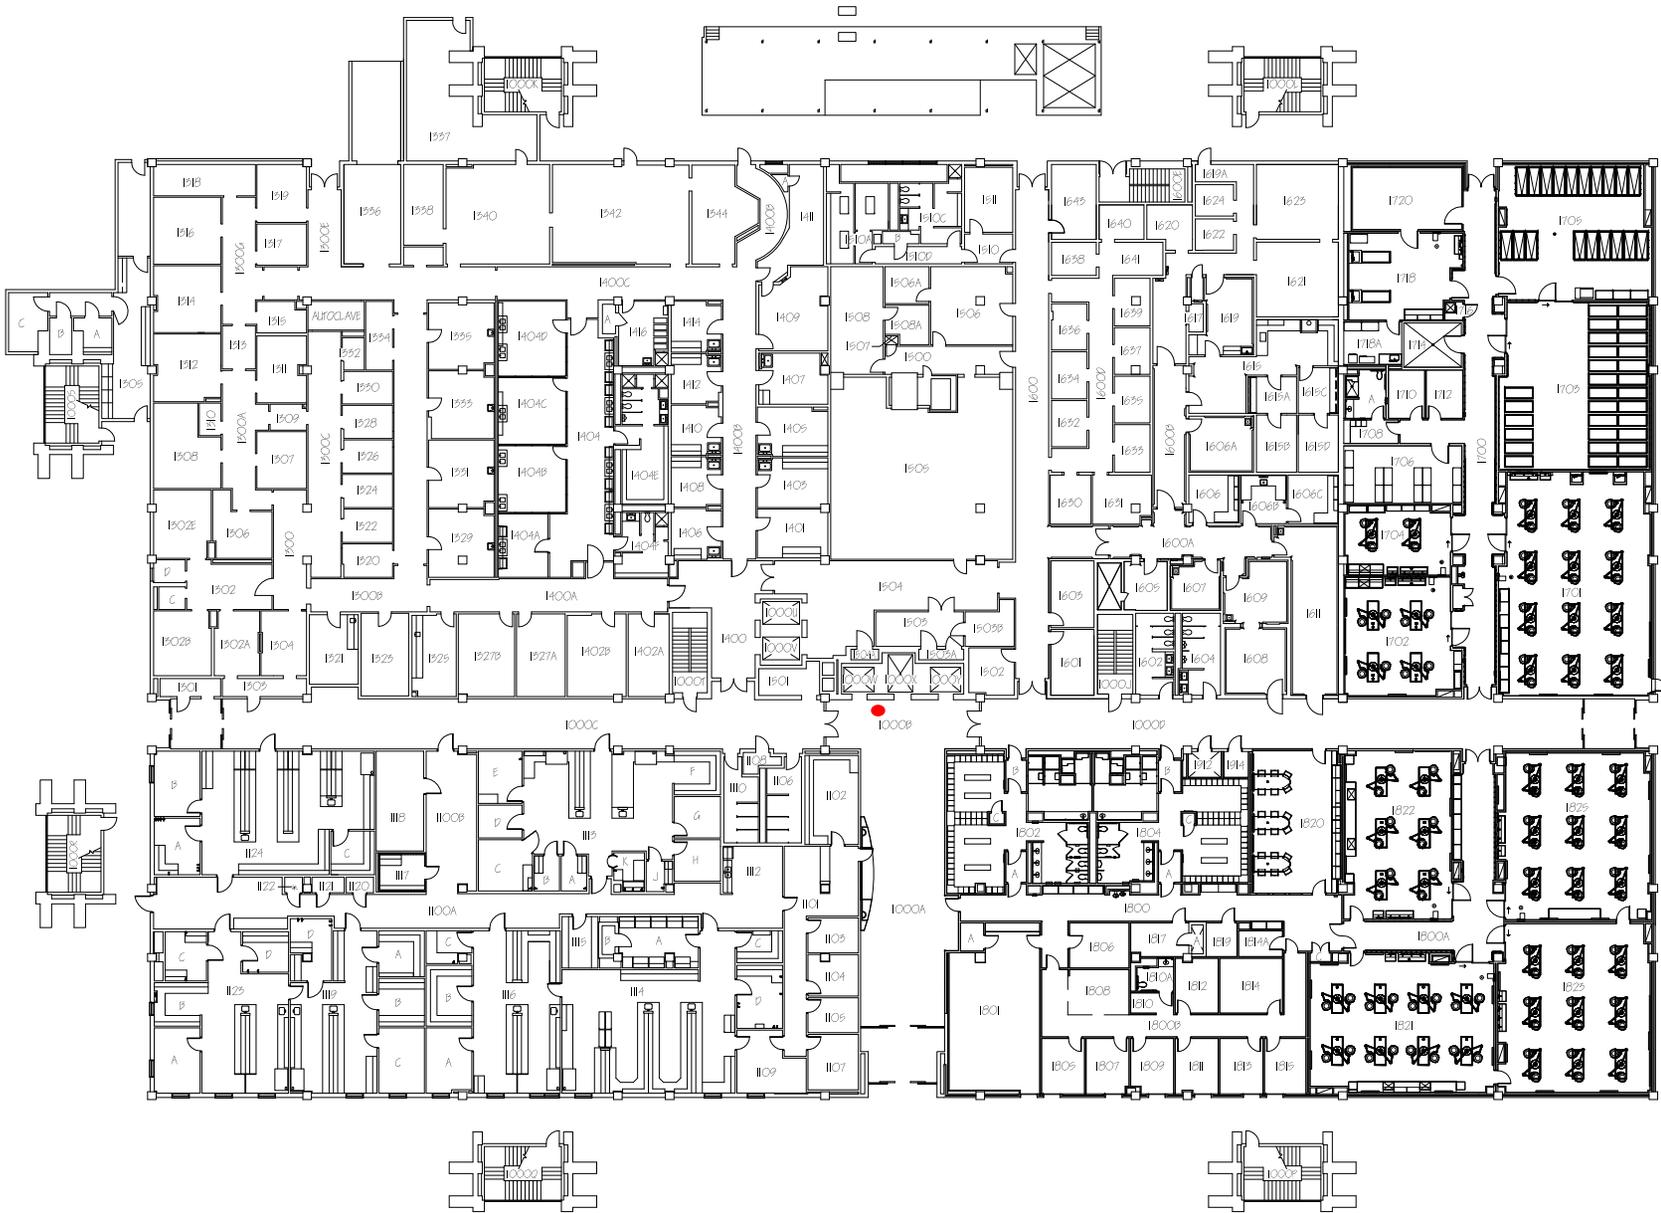

SANDERS R & E BUILDING

SHEET NAME

1ST FLOOR

PROJECT

FILE

PAPER

SCALE

8 1/2" x 11"

NOT TO SCALE

DRAWN BY

DATE

BKB

01.27.2023

SHEET NUM.



OFFICE OF FACILITIES SERVICES
PLANNING, DESIGN & CONSTRUCTION

1120 15TH STREET
AUGUSTA, GEORGIA 30912
706.721.4551
(F) 706.721.4553

ISSUE

BASE

LOCATION

CB

PROJECT

SANDERS R & E BUILDING



SHEET NAME

2ND FLOOR

PROJECT FILE

PAPER SCALE

8 1/2" x 11" NOT TO SCALE

DRAWN BY DATE

DJW 05.11.2023

SHEET NUM.



OFFICE OF FACILITIES SERVICES
PLANNING, DESIGN & CONSTRUCTION

1120 15TH STREET
AUGUSTA, GEORGIA 30912
706.721.4551
(F) 706.721.4553

ISSUE

BASE

LOCATION

CI

PROJECT

ENVIRONMENTAL HEALTH & SAFETY

SHEET NAME

1ST FLOOR

PROJECT

FILE

H:/facplan

PAPER

SCALE

8 1/2" x 11"

NOT TO SCALE

DRAWN BY

DATE

DJW

4.15.2014

SHEET NUM.

1





OFFICE OF FACILITIES SERVICES
PLANNING, DESIGN & CONSTRUCTION

1120 15TH STREET
AUGUSTA, GEORGIA 30912
706.721.4551
(f) 706.721.4553

ISSUE


BASE

LOCATION

CJ

PROJECT

PAVILION III

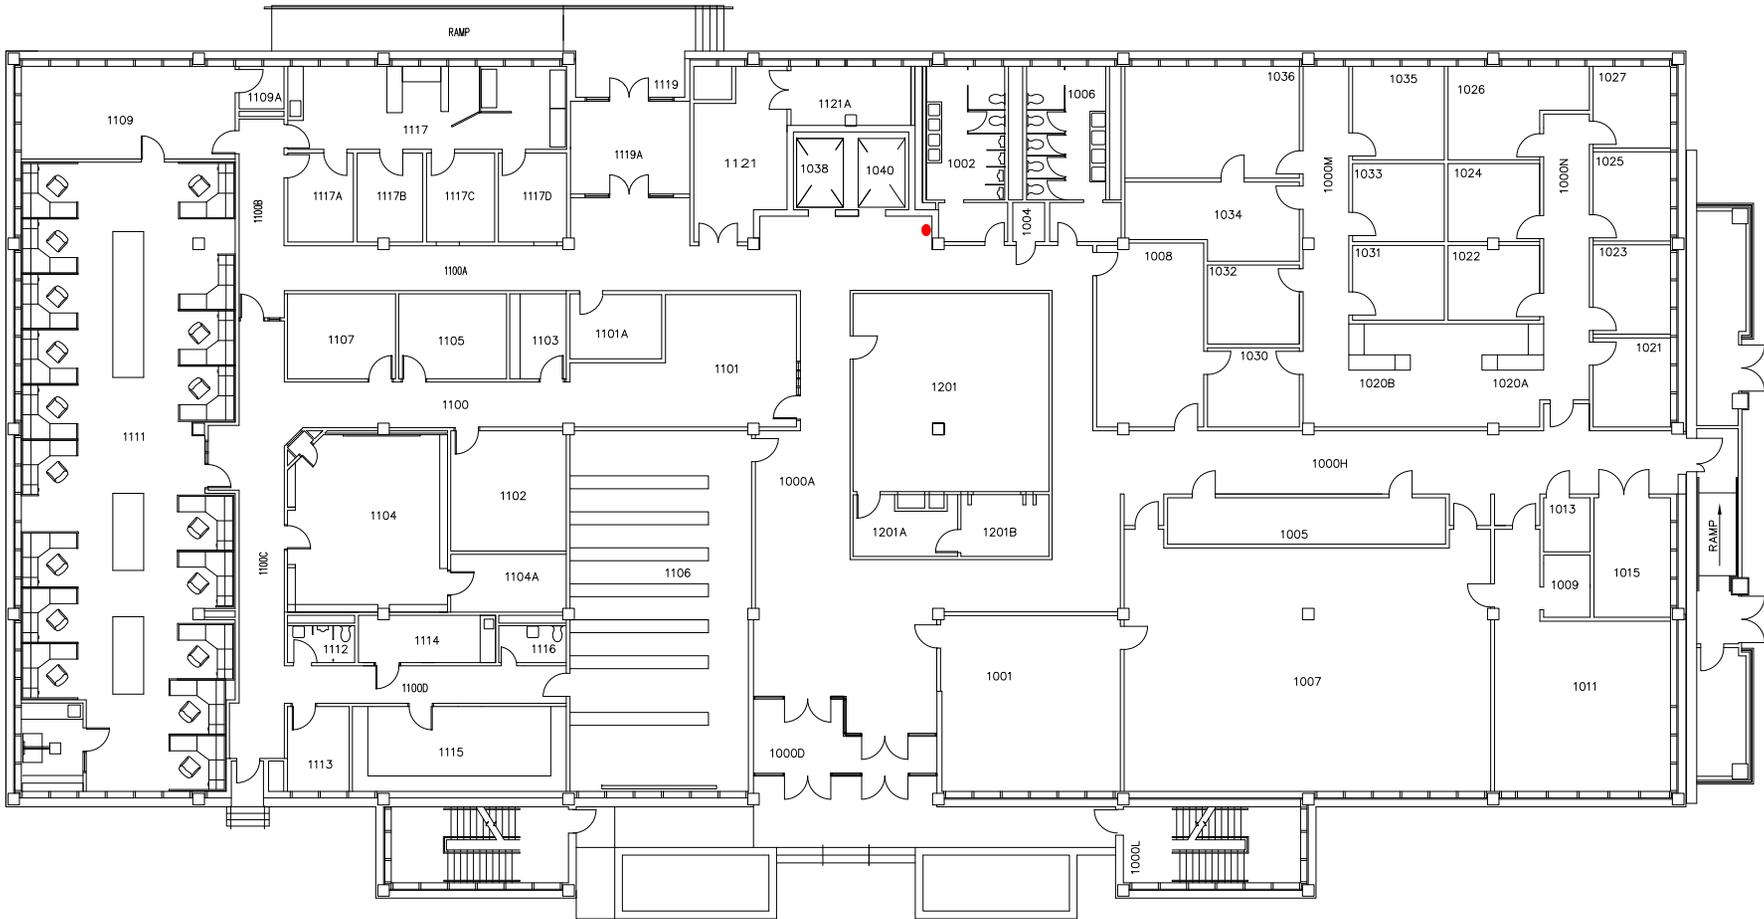

SHEET NAME

1ST FLOOR

PROJECT FILE

PAPER SCALE

8 1/2" x 11" NOT TO SCALE

DRAWN BY DATE

DJW 06.26.2019

SHEET NUM.



OFFICE OF FACILITIES SERVICES
PLANNING, DESIGN & CONSTRUCTION

1120 15TH STREET
AUGUSTA, GEORGIA 30912
706.721.4551
(F) 706.721.4553


ISSUE

BASE

LOCATION

CJ

PROJECT

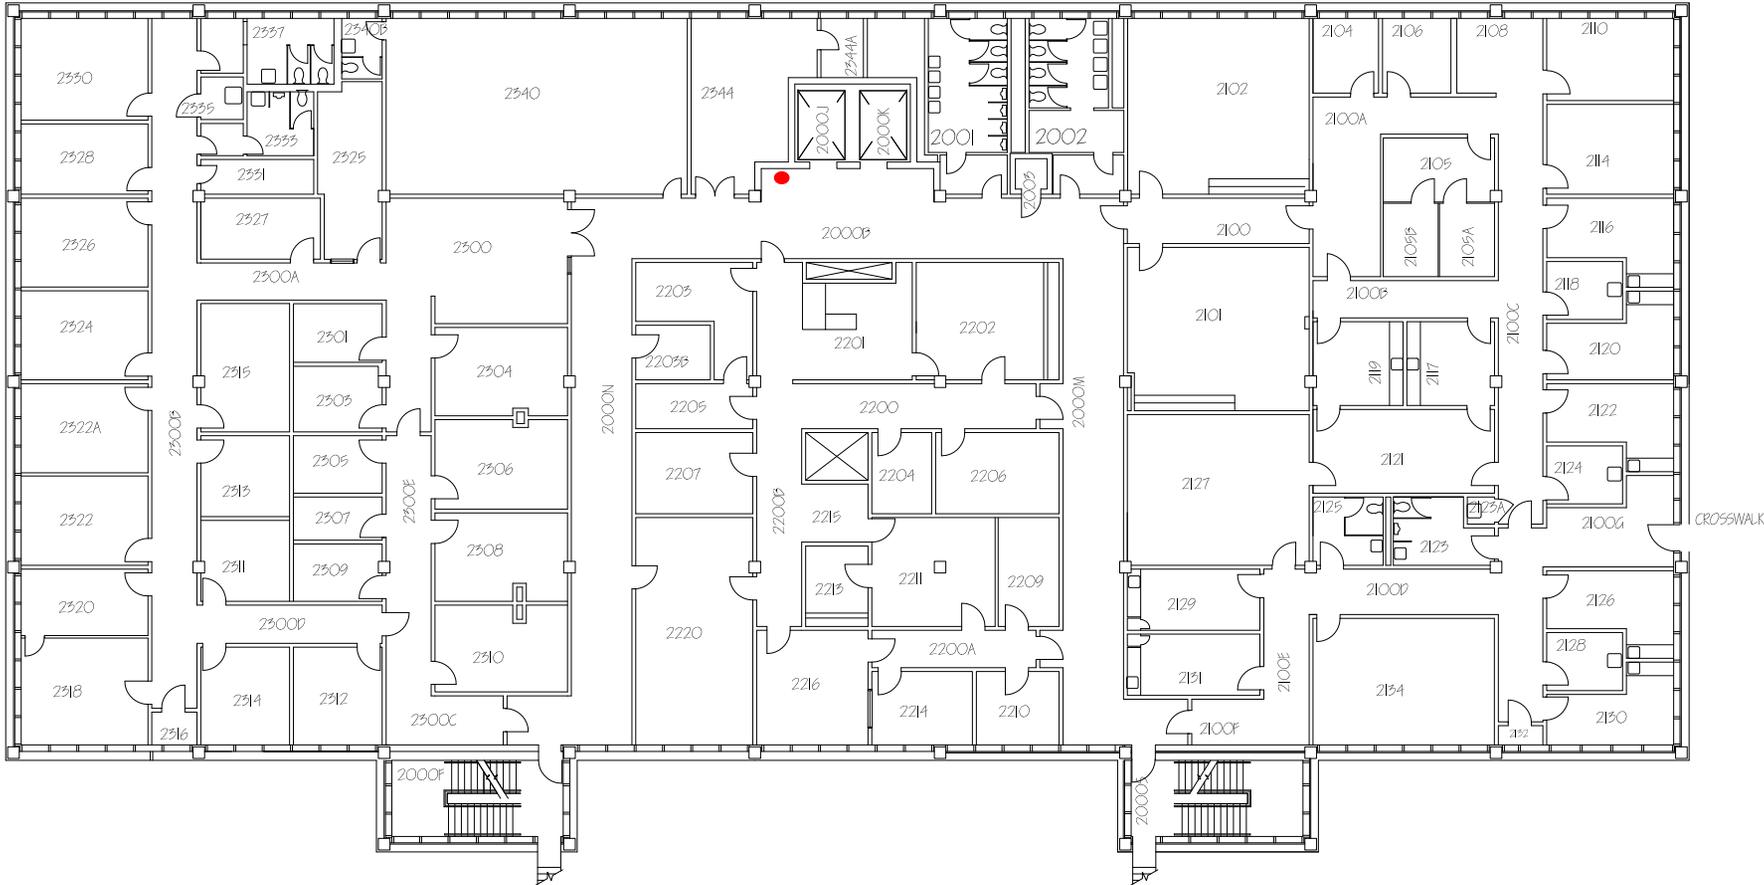

PAVILION III

SHEET NAME

2ND FLOOR

PROJECT FILE

PAPER SCALE

8 1/2" x 11" NOT TO SCALE

DRAWN BY DATE

DJW 11.30.2021

SHEET NUM.



OFFICE OF FACILITIES SERVICES
PLANNING, DESIGN & CONSTRUCTION

1120 15TH STREET
AUGUSTA, GEORGIA 30912
706.721.4551
(F) 706.721.4553


ISSUE

BASE

LOCATION

CJ

PROJECT

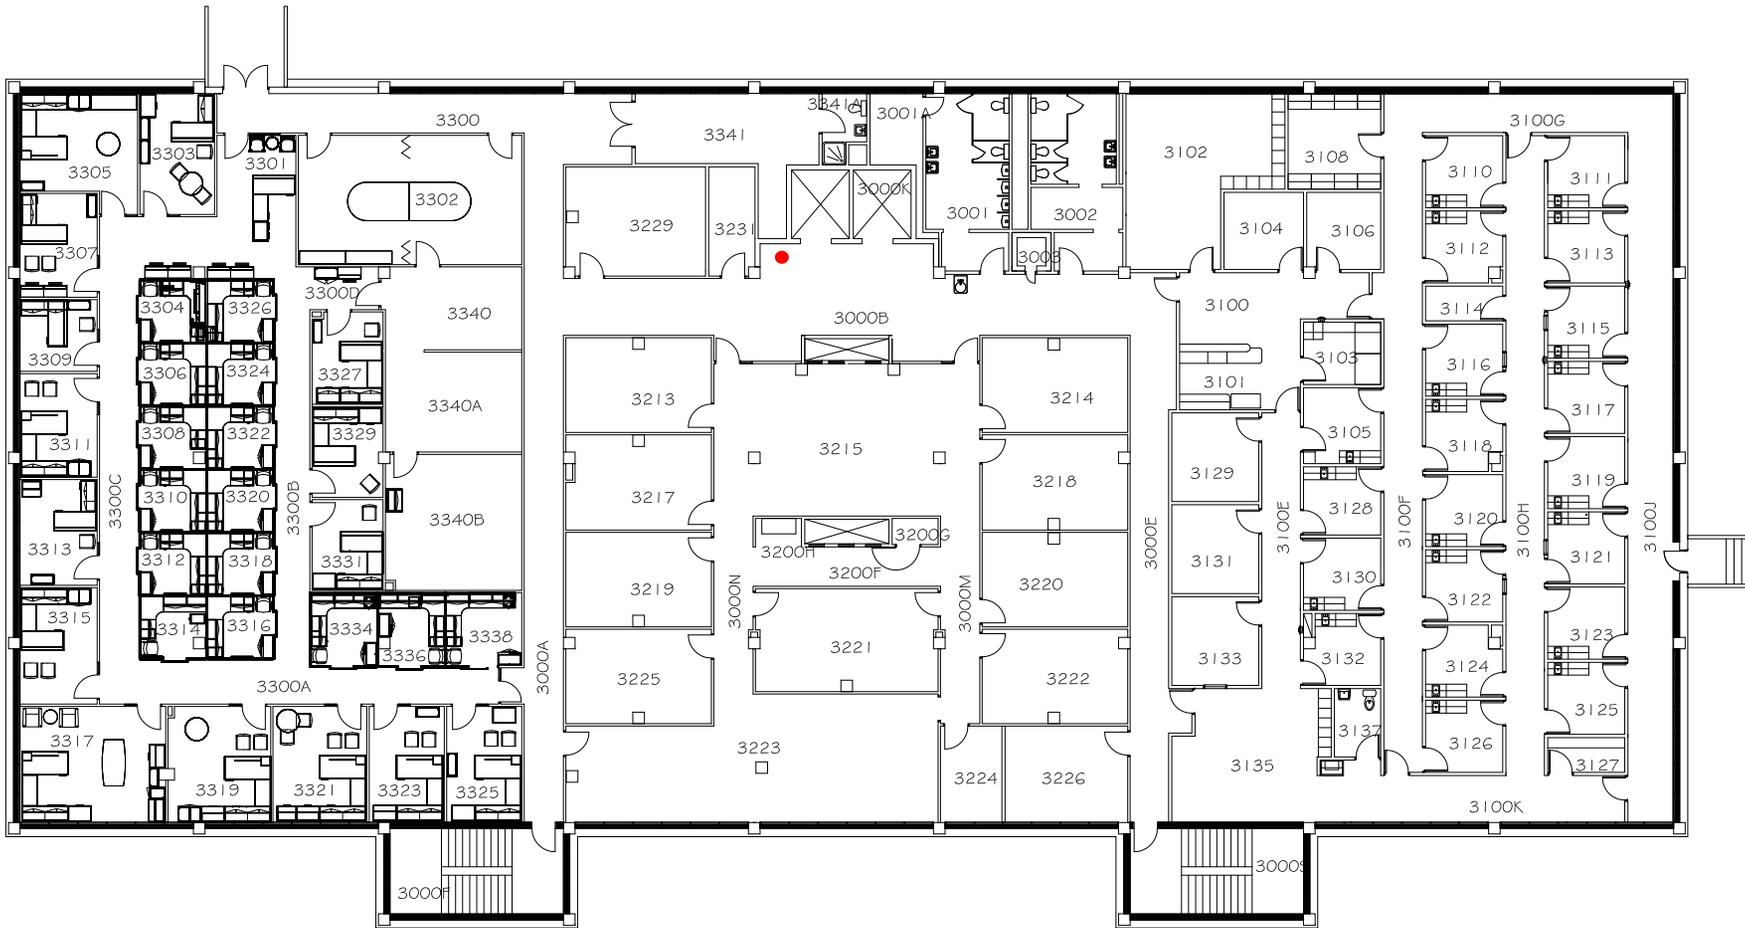

PAVILION III

SHEET NAME

3RD FLOOR

PROJECT FILE

H:/facplan

PAPER SCALE

8 1/2" x 11" NOT TO SCALE

DRAWN BY DATE

DJW 07.08.2020

SHEET NUM.



OFFICE OF FACILITIES SERVICES
PLANNING, DESIGN & CONSTRUCTION

1120 15TH STREET
AUGUSTA, GEORGIA 30912
706.721.4551
(f) 706.721.4553

ISSUE


BASE

LOCATION

CL

PROJECT

HAMILTON WING

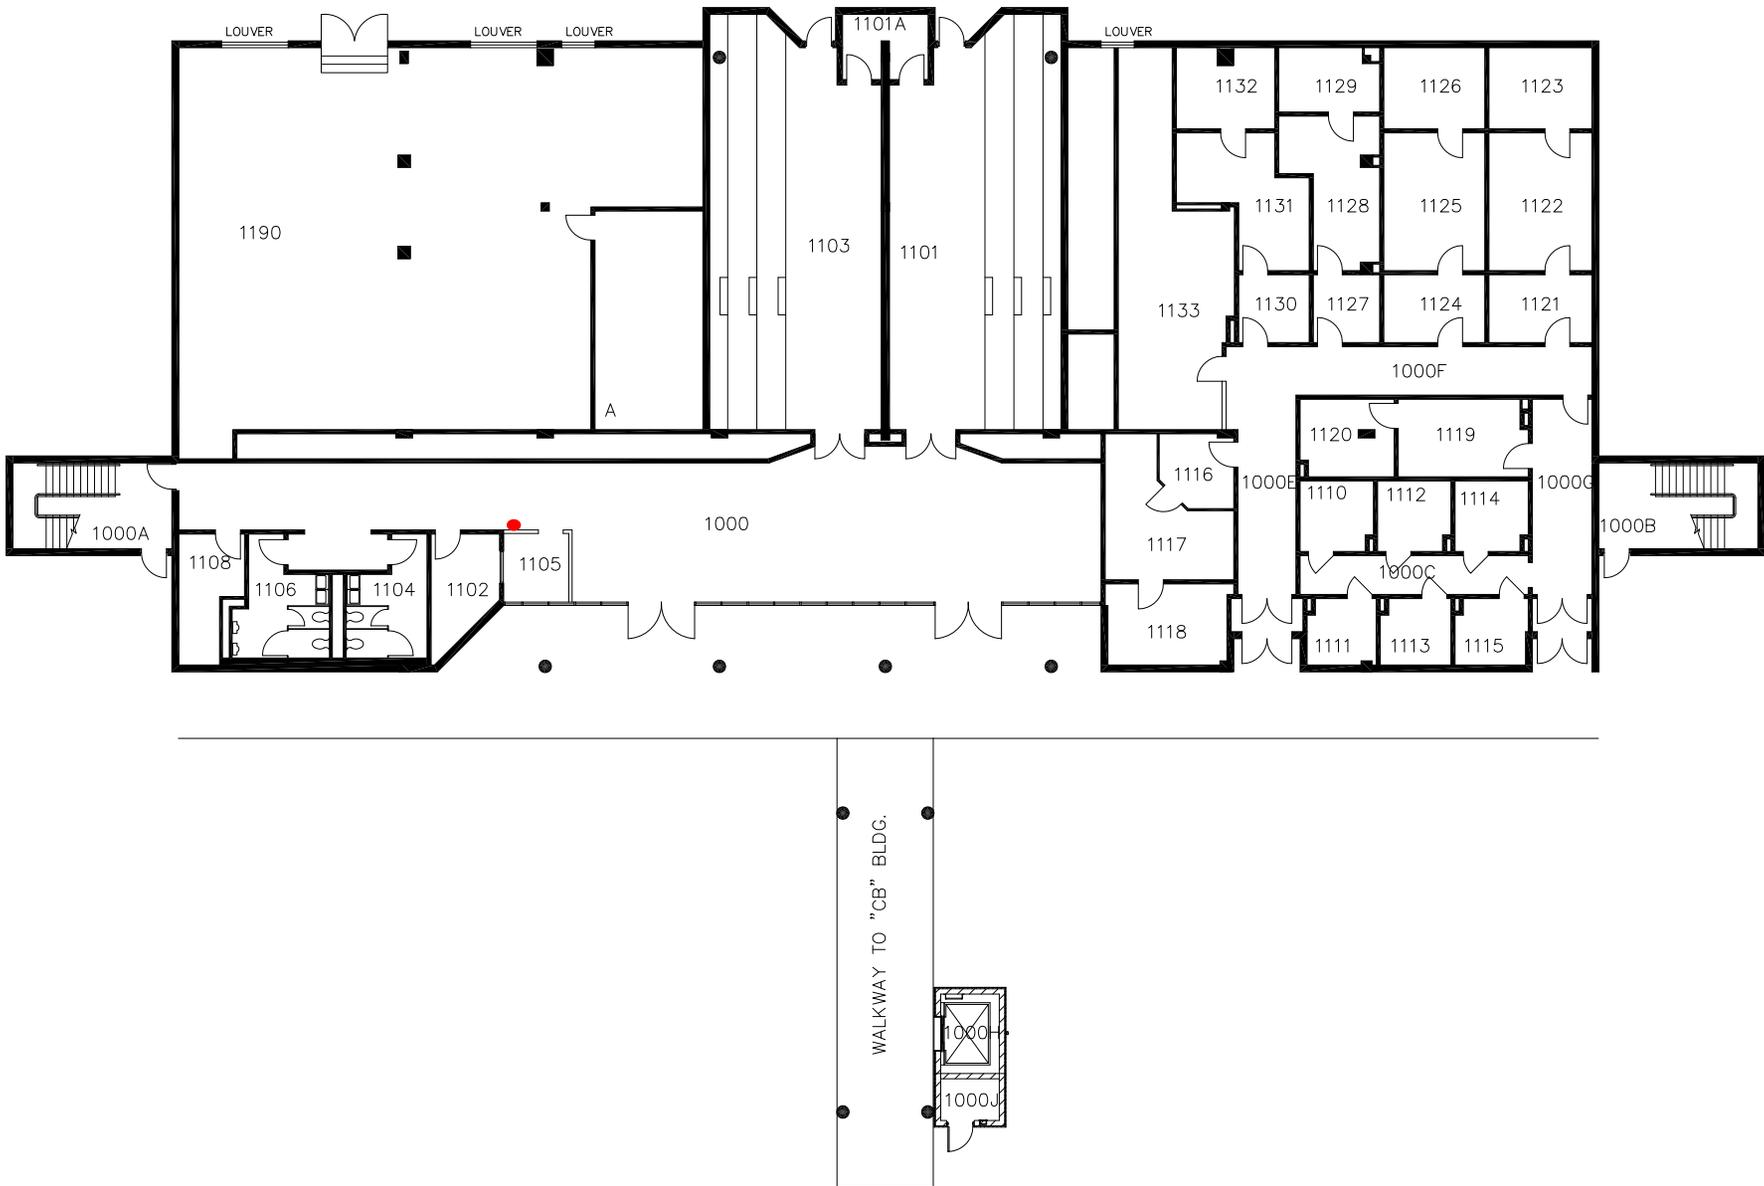

SHEET NAME

1ST FLOOR

PROJECT FILE

H:/facplan

PAPER SCALE

8 1/2" x 11" NOT TO SCALE

DRAWN BY DATE

DJW 4.15.2014

SHEET NUM.



OFFICE OF FACILITIES SERVICES
PLANNING, DESIGN & CONSTRUCTION

1120 15TH STREET
AUGUSTA, GEORGIA 30912
706.721.4551
(F) 706.721.4553

ISSUE


BASE

LOCATION

CL

PROJECT

HAMILTON WING

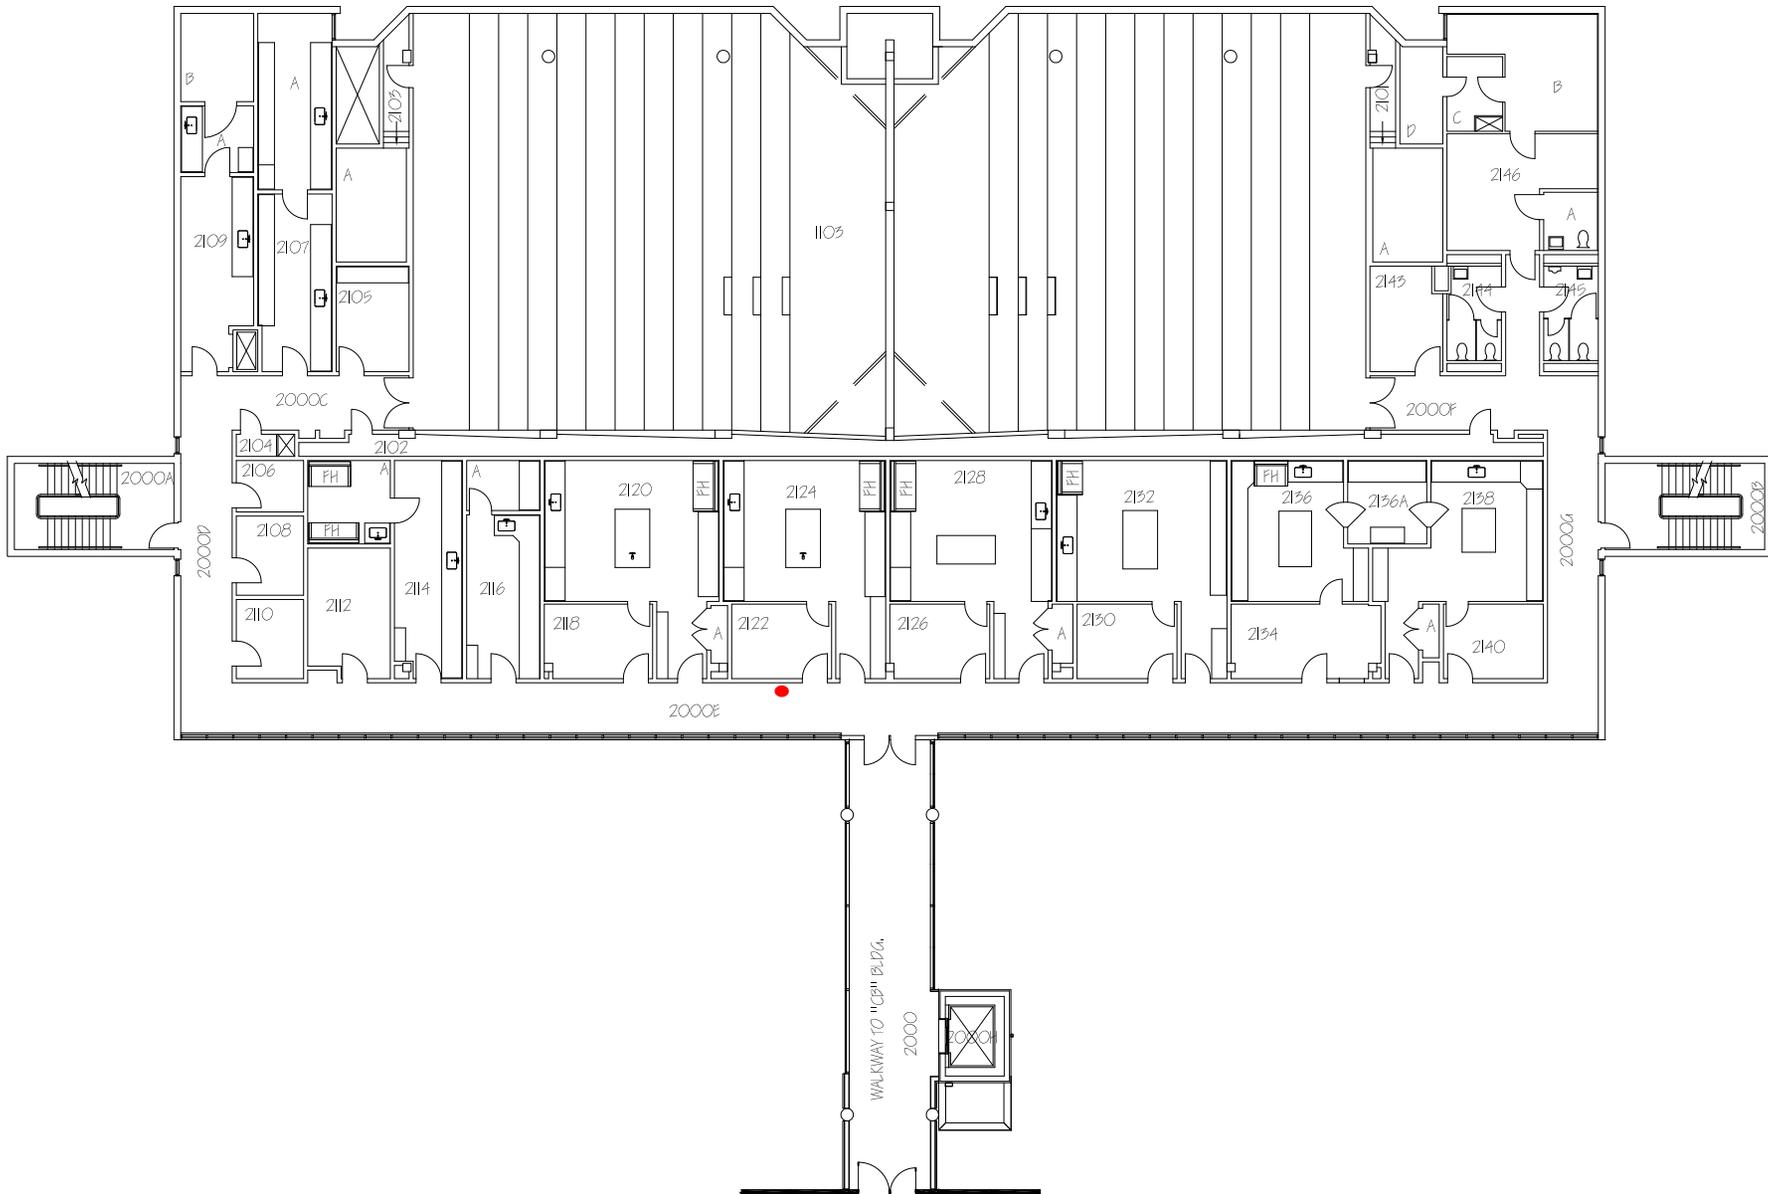

SHEET NAME

2ND FLOOR

PROJECT FILE

PAPER SCALE

8 1/2" x 11" NOT TO SCALE

DRAWN BY DATE

DJW 06.01.2023

SHEET NUM.



OFFICE OF FACILITIES SERVICES
PLANNING, DESIGN & CONSTRUCTION

1120 15TH STREET
AUGUSTA, GEORGIA 30912
706.721.4551
(F) 706.721.4553

ISSUE


BASE

LOCATION

CL

PROJECT

HAMILTON WING

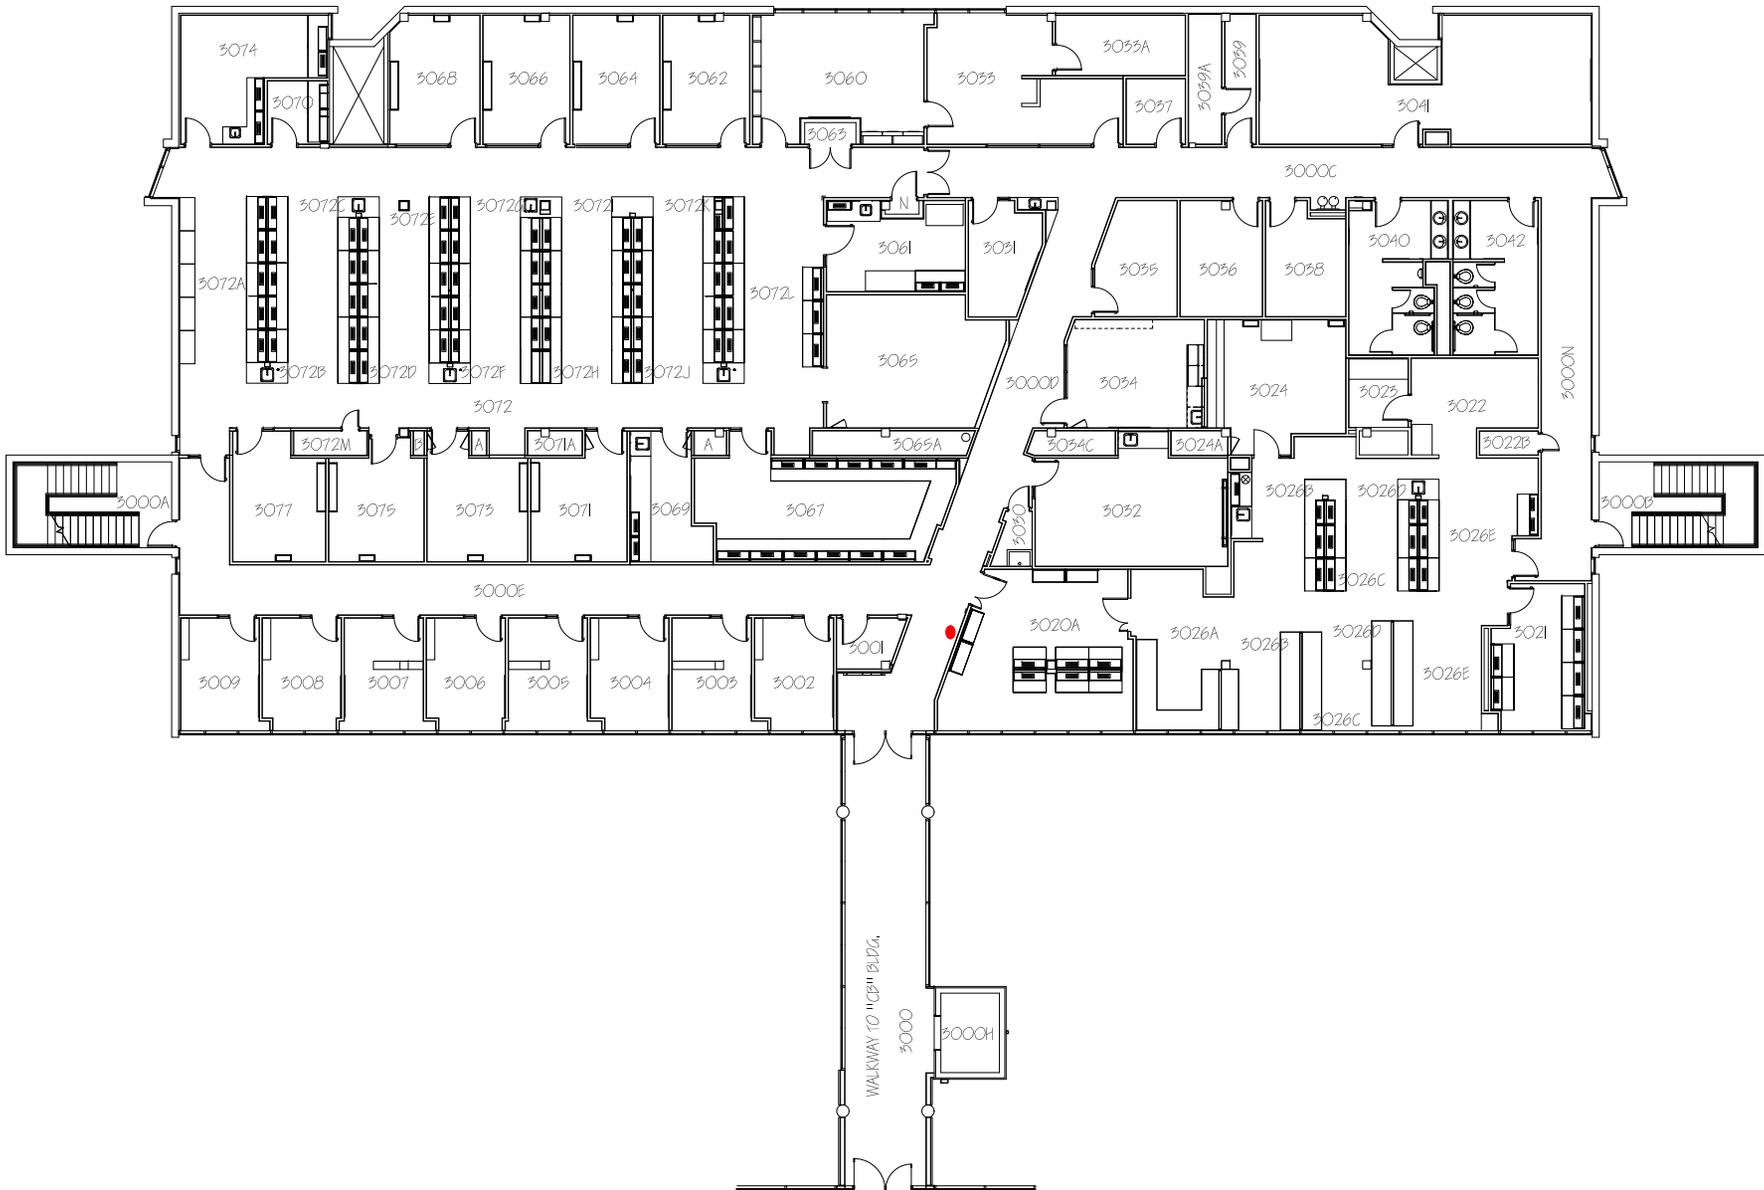

SHEET NAME

3RD FLOOR

PROJECT FILE

PAPER SCALE

8 1/2" x 11" NOT TO SCALE

DRAWN BY DATE

DJW 08.17.2022

SHEET NUM.

3



OFFICE OF FACILITIES SERVICES
PLANNING, DESIGN & CONSTRUCTION

11201 15TH STREET
AUGUSTA, GEORGIA 30912
706.721.4551
(f) 706.721.4553

ISSUE


BASE

LOCATION

CM

PROJECT

SOUTH ENERGY PLANT

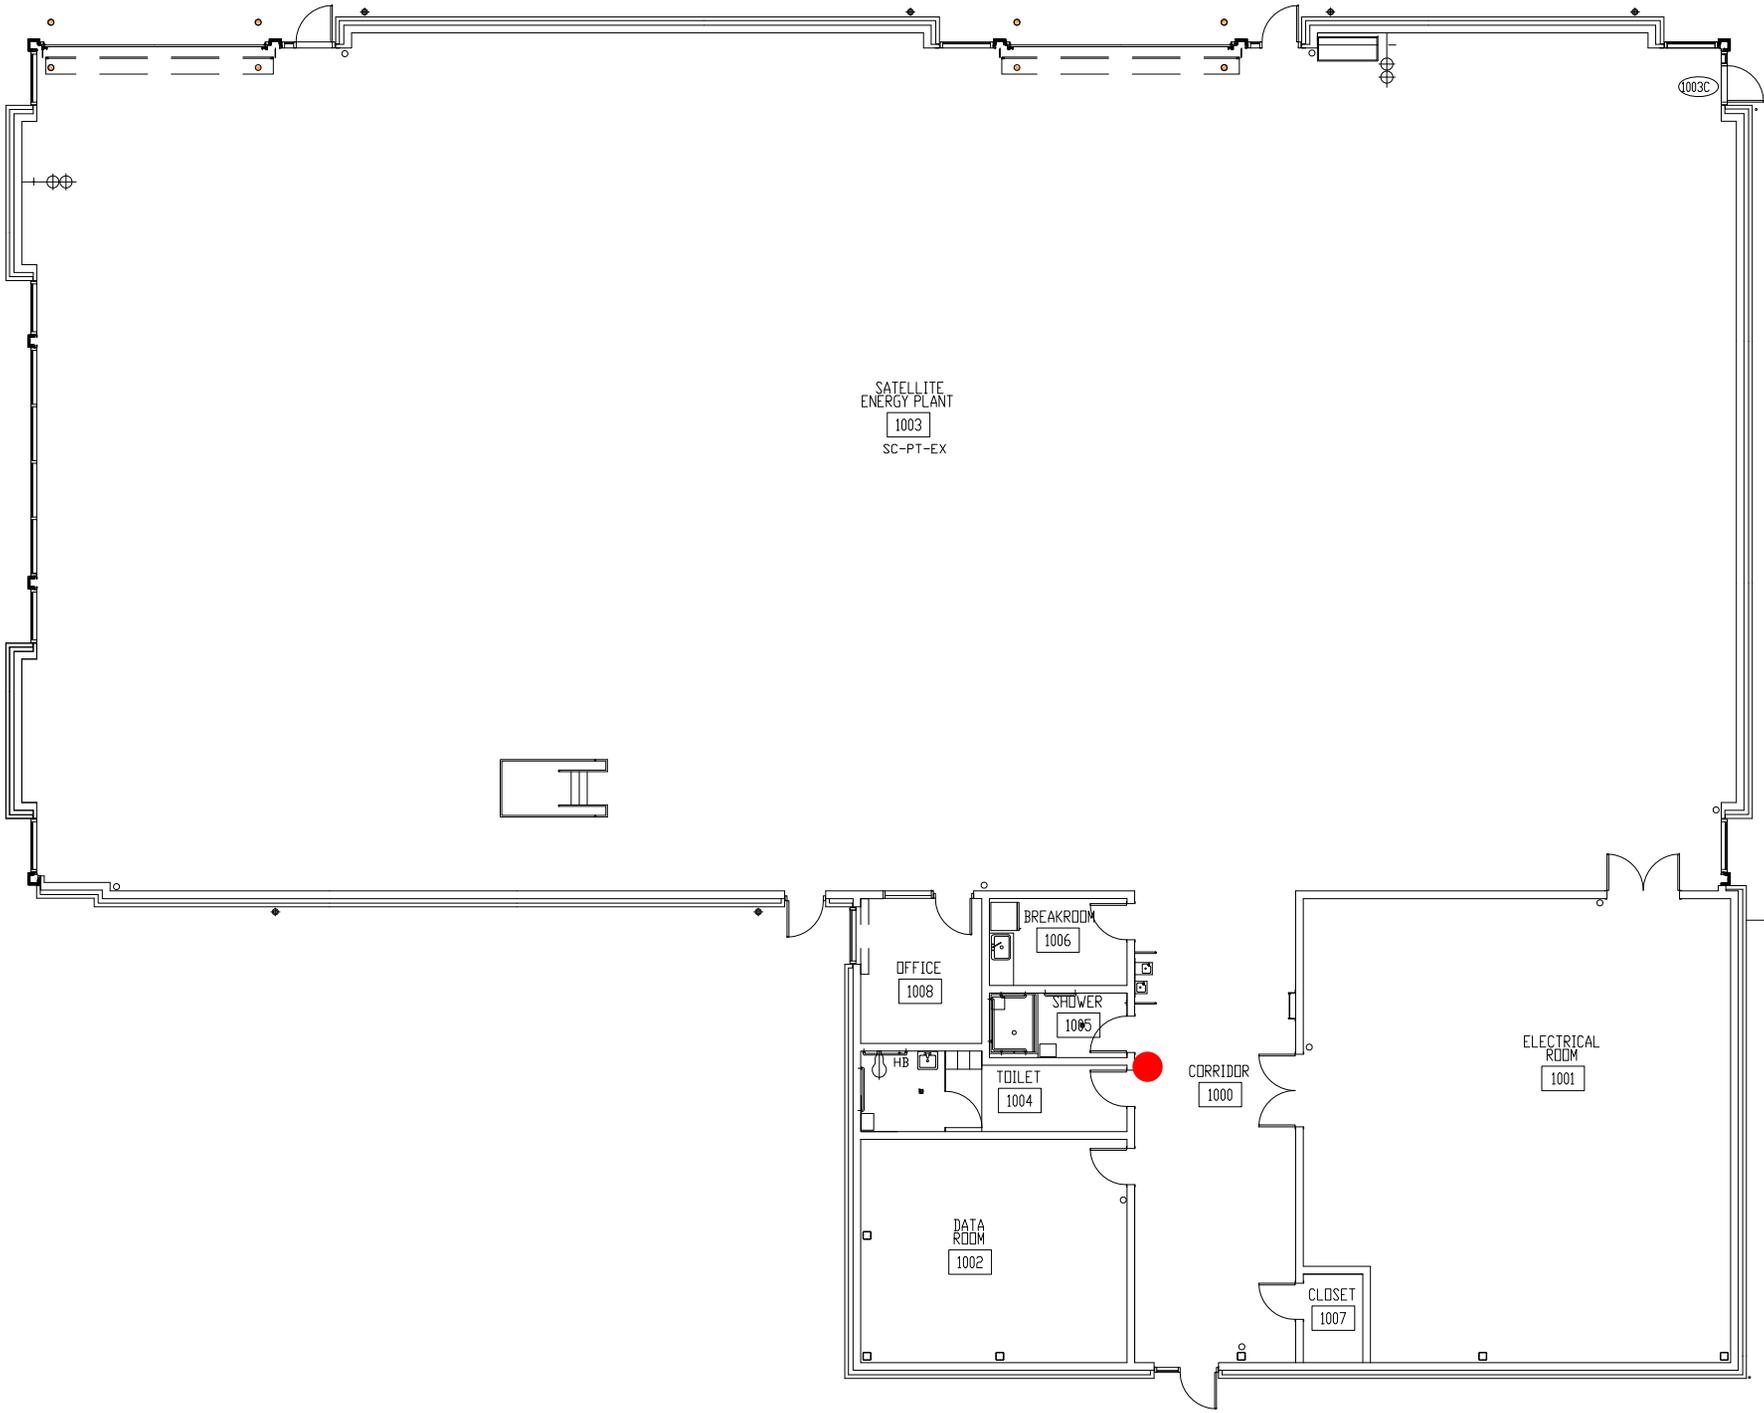

SHEET NAME

1ST FLOOR

PROJECT	FILE
	H:/facplan
PAPER	SCALE
8 1/2" x 11"	NOT TO SCALE
DRAWN BY	DATE
DJW	4.15.2014

SHEET NUM.



OFFICE OF FACILITIES SERVICES
PLANNING, DESIGN & CONSTRUCTION

1120 15TH STREET
AUGUSTA, GEORGIA 30912
706.721.4551
(F) 706.721.4553

ISSUE


BASE

LOCATION

DA

PROJECT

STUDENT CENTER

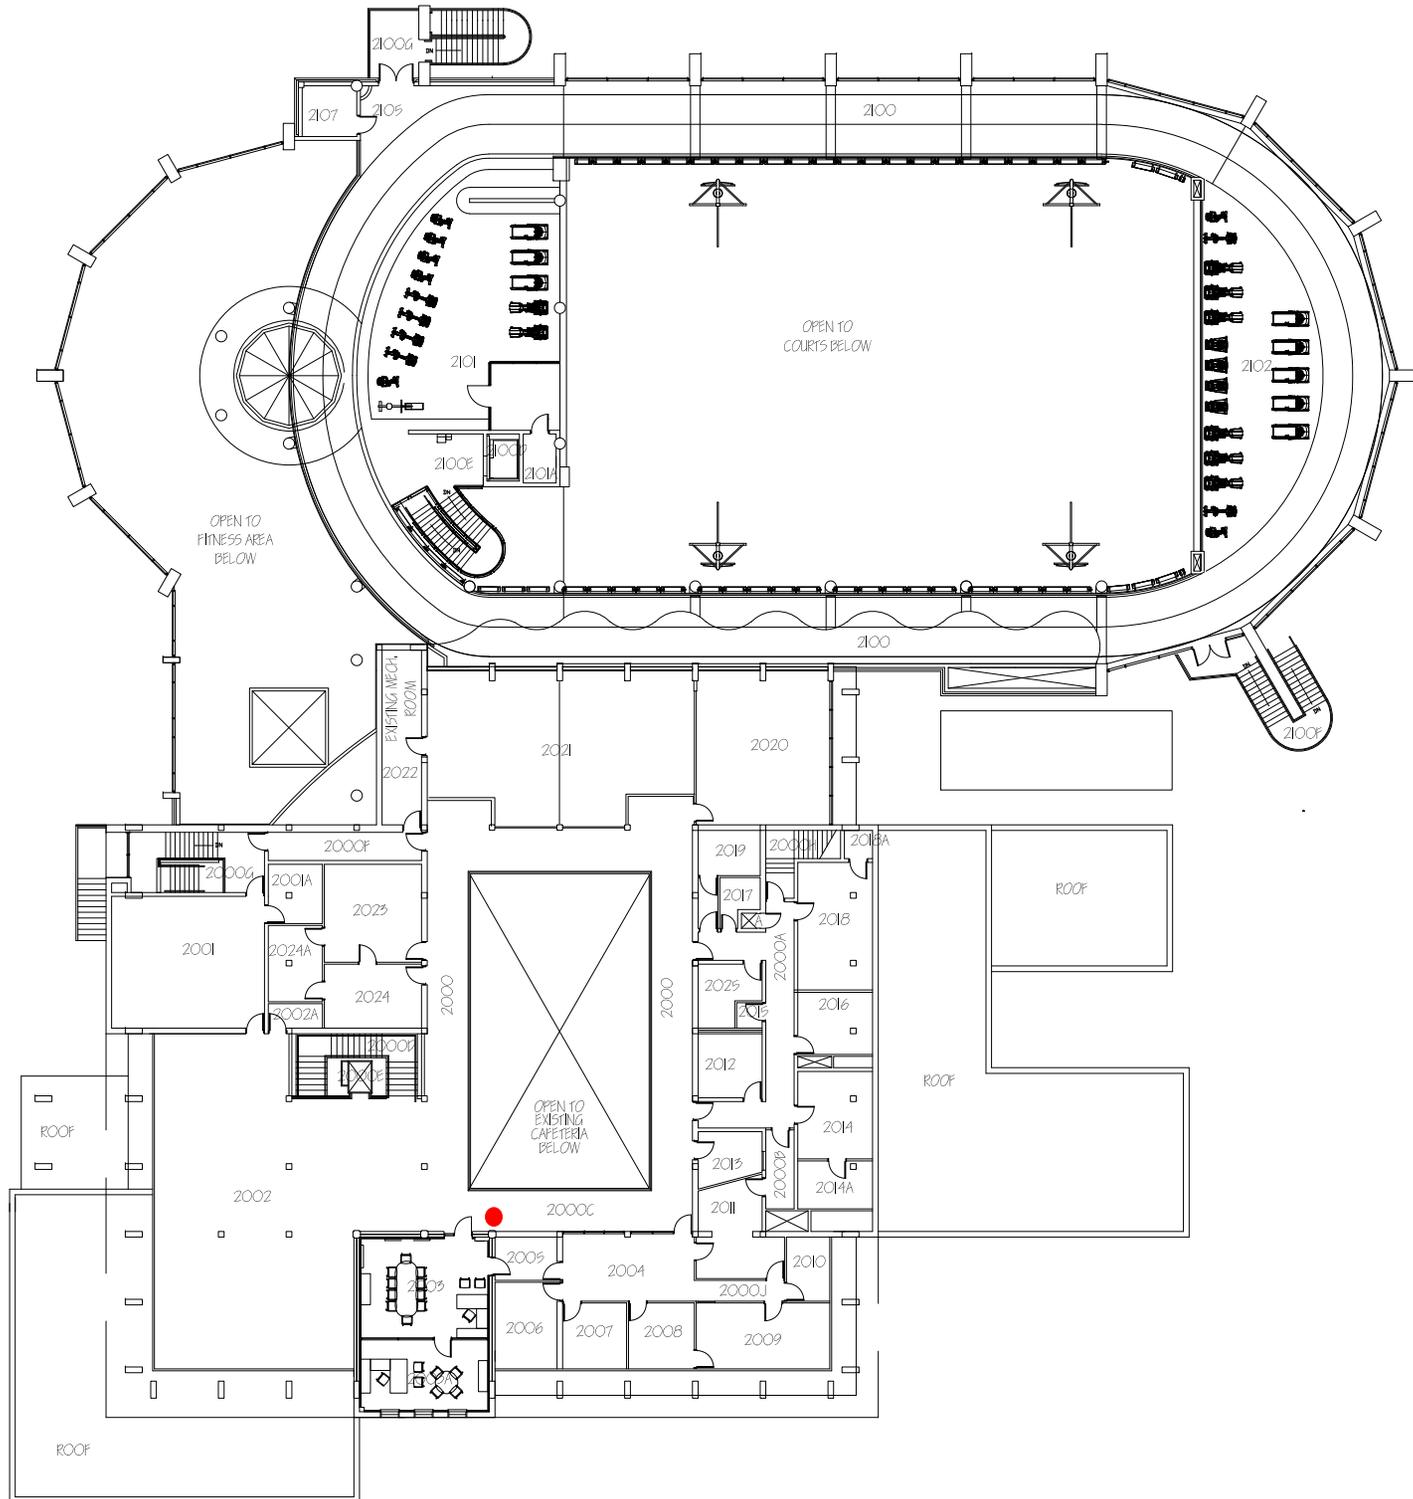

SHEET NAME

2ND FLOOR

PROJECT

FILE

H:/facplan

PAPER

SCALE

8 1/2" x 11"

NOT TO SCALE

DRAWN BY

DATE

DJW

02.09.2021

SHEET NUM.

2



OFFICE OF FACILITIES SERVICES
PLANNING, DESIGN & CONSTRUCTION

1120 18TH STREET
AUGUSTA, GEORGIA 30912
706.721.4551
(F) 706.721.4553


ISSUE

BASE

LOCATION

ED

PROJECT

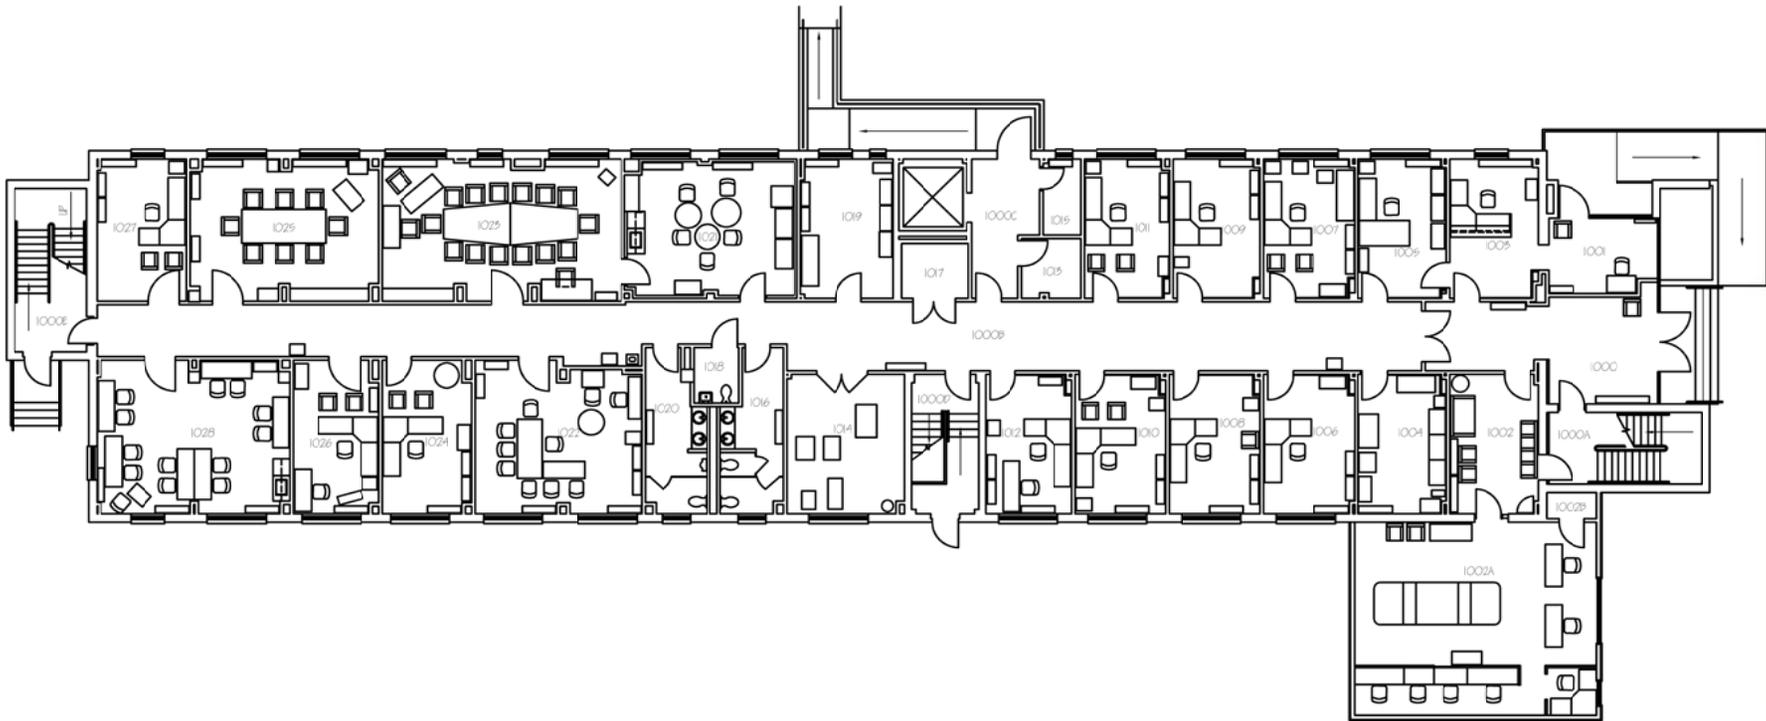

JENNINGS BUILDING

SHEET NAME

1ST FLOOR

PROJECT FILE

H:/facplan

PAPER SCALE

8 1/2" x 11" NOT TO SCALE

DRAWN BY DATE

D.W 6.29.2017

SHEET NUM.

1



OFFICE OF FACILITIES SERVICES
PLANNING, DESIGN & CONSTRUCTION

1120 15TH STREET
AUGUSTA, GEORGIA 30912
706.721.4551
(f) 706.721.4553


ISSUE

BASE

LOCATION

EB

PROJECT

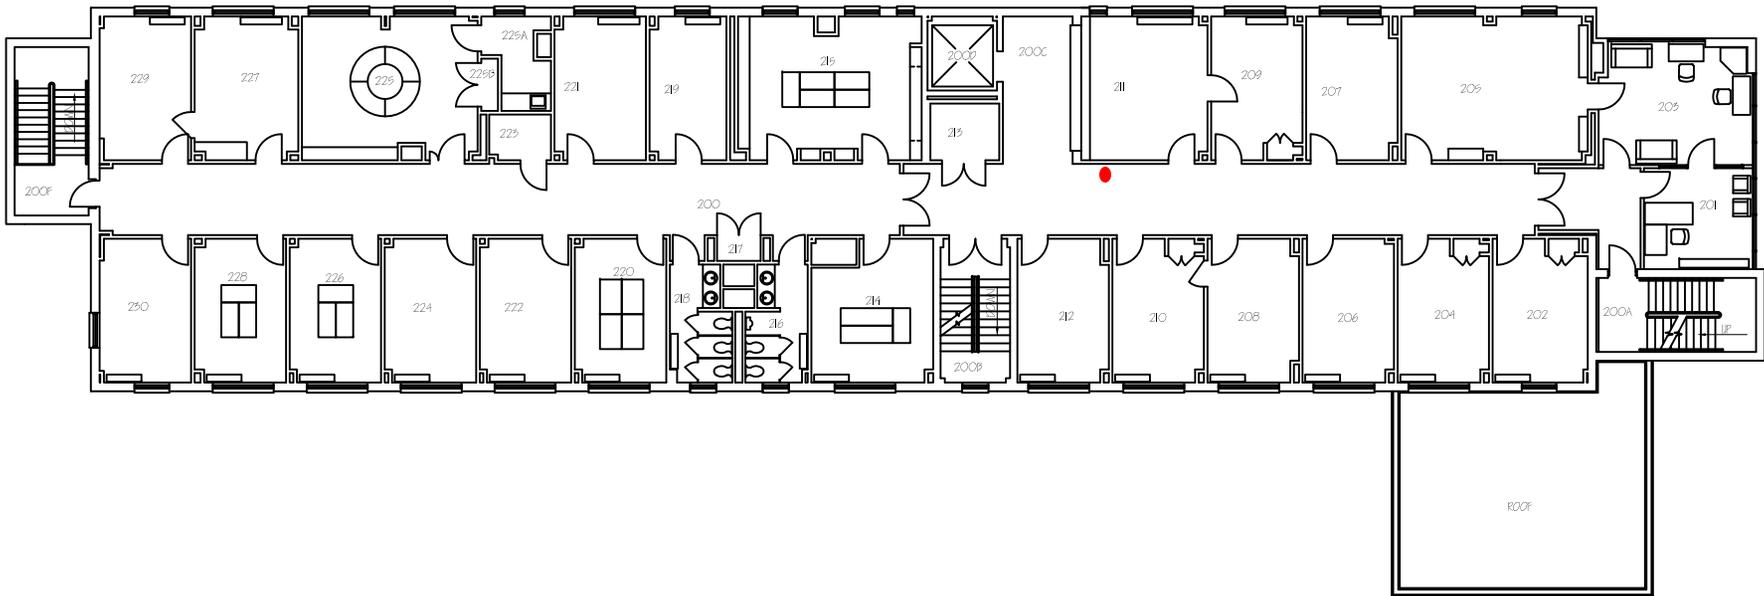

JENNINGS BUILDING

SHEET NAME

2ND FLOOR

PROJECT FILE

H:/facplan

PAPER SCALE

8 1/2" x 11" NOT TO SCALE

DRAWN BY DATE

PJW 08/26/2017

SHEET NUM.

2



OFFICE OF FACILITIES SERVICES
PLANNING, DESIGN & CONSTRUCTION

1120 15TH STREET
AUGUSTA, GEORGIA 30912
706.721.4551
(F) 706.721.4553


ISSUE

BASE

LOCATION

EC

PROJECT

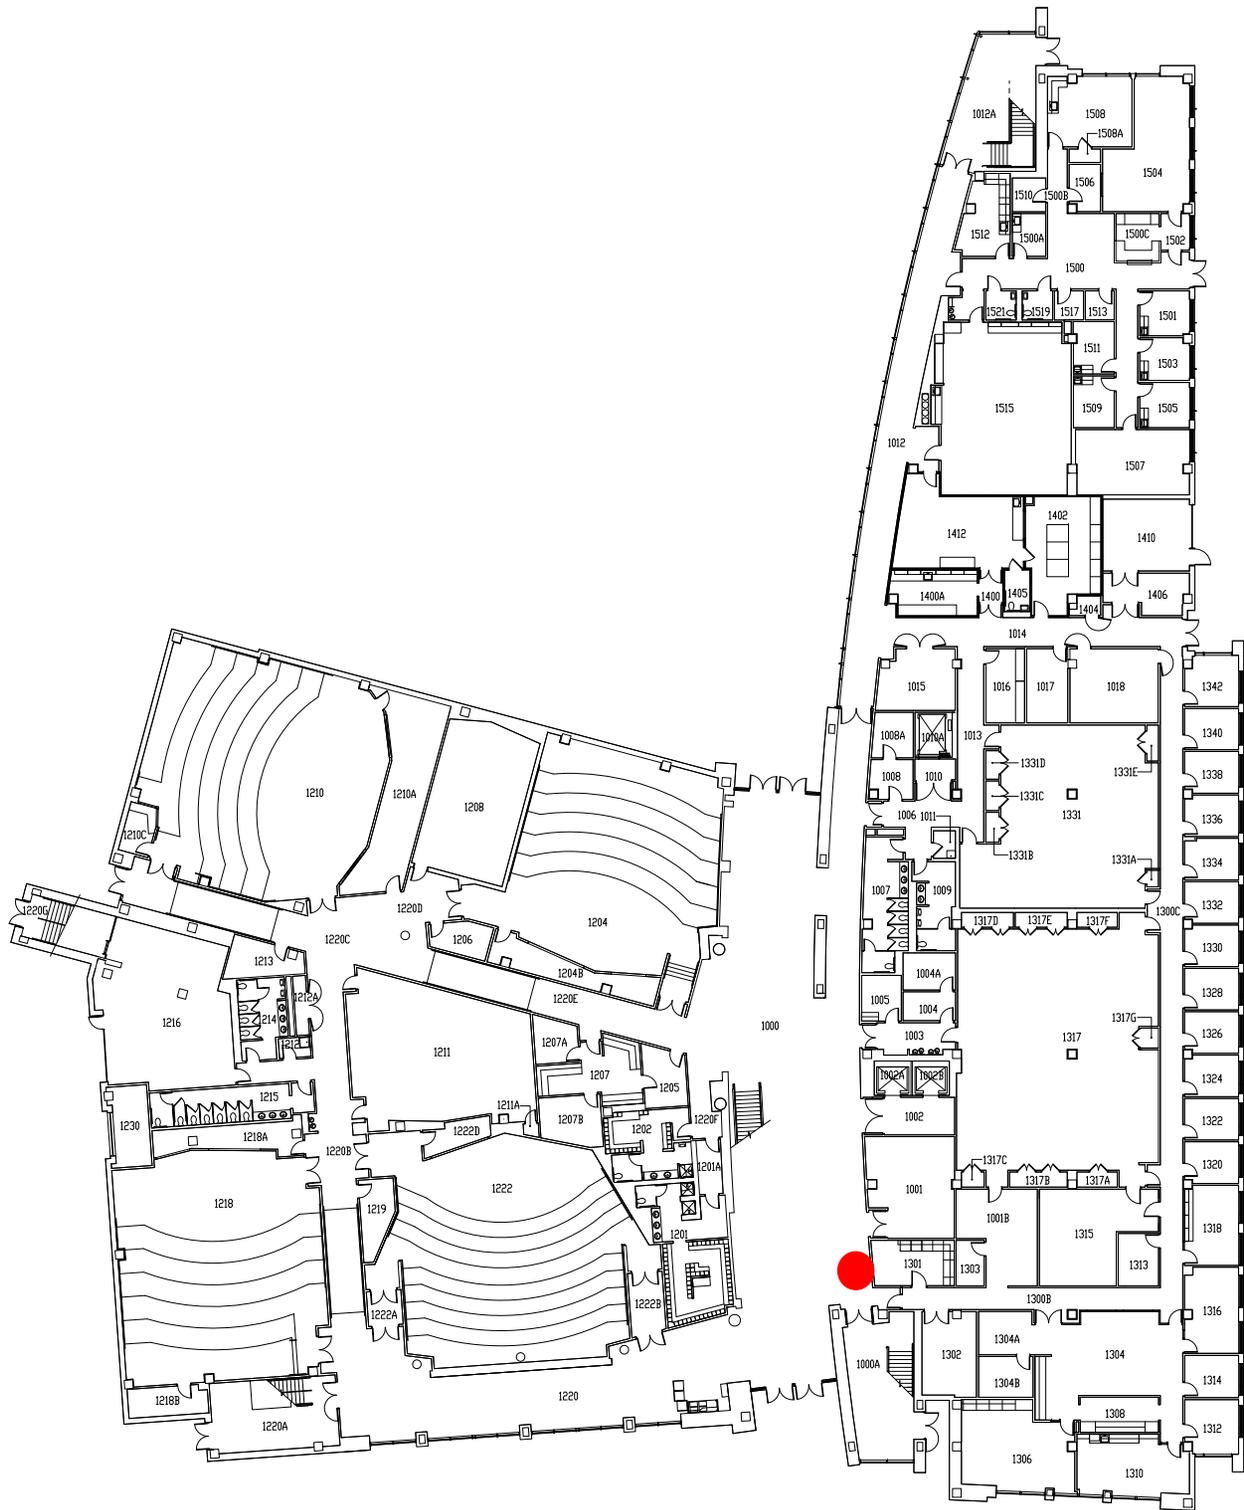

HEALTH SCIENCES BUILDING

SHEET NAME

1ST FLOOR

PROJECT	FILE
	H:/facplan
PAPER	SCALE
8 1/2" x 11"	NOT TO SCALE
DRAWN BY	DATE
DJW	4.17.2014
SHEET NUM.	



OFFICE OF FACILITIES SERVICES
PLANNING, DESIGN & CONSTRUCTION

1120 15TH STREET
AUGUSTA, GEORGIA 30912
706.721.4551
(F) 706.721.4553

ISSUE

BASE

LOCATION

EC

PROJECT

HEALTH SCIENCES BUILDING

SHEET NAME

3RD FLOOR

PROJECT FILE

H:/facplan

PAPER SCALE


8 1/2" x 11" NOT TO SCALE

DRAWN BY DATE

DJW 4.17.2014

SHEET NUM.

3

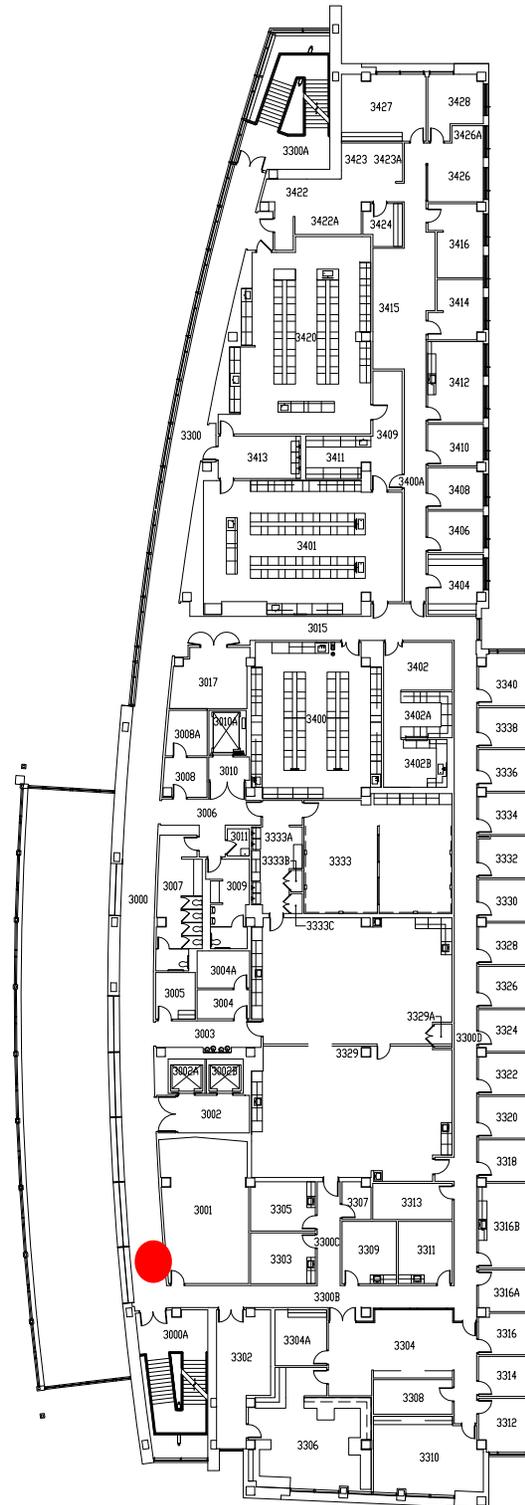



OFFICE OF FACILITIES SERVICES
PLANNING, DESIGN & CONSTRUCTION

1120 15TH STREET
AUGUSTA, GEORGIA 30912
706.721.4551
(F) 706.721.4553

ISSUE

BASE

LOCATION

EC

PROJECT

HEALTH SCIENCES BUILDING

SHEET NAME

5TH FLOOR

PROJECT FILE

H:/facplan

PAPER SCALE

8 1/2" x 11"

NOT TO SCALE


DRAWN BY DATE

DJW

02.09.2017

SHEET NUM.

5

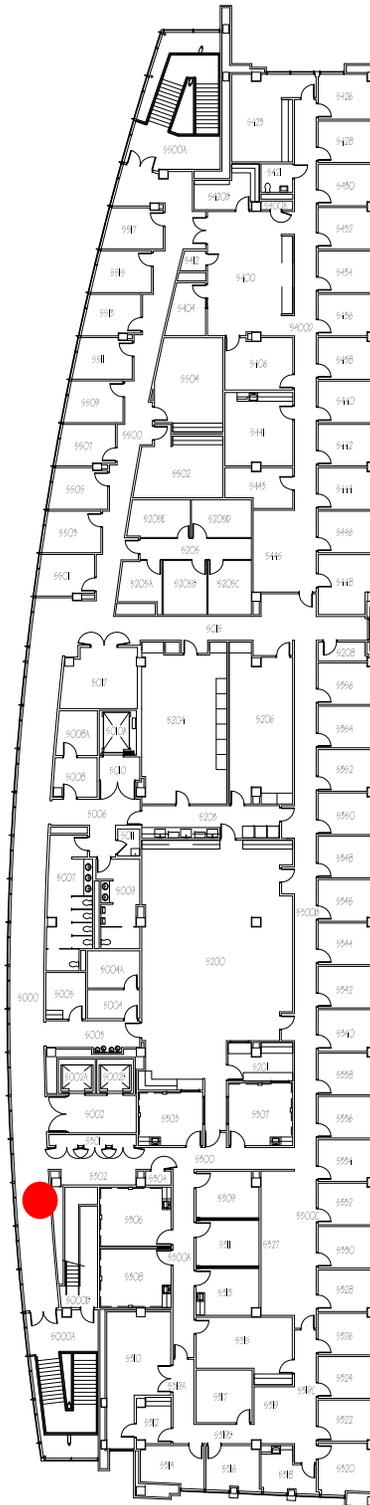



OFFICE OF FACILITIES SERVICES
PLANNING, DESIGN & CONSTRUCTION

1120 15TH STREET
AUGUSTA, GEORGIA 30912
706.721.4551
(F) 706.721.4553

ISSUE


BASE

LOCATION

EF

PROJECT

WALTER L. SHEPARD BUILDING

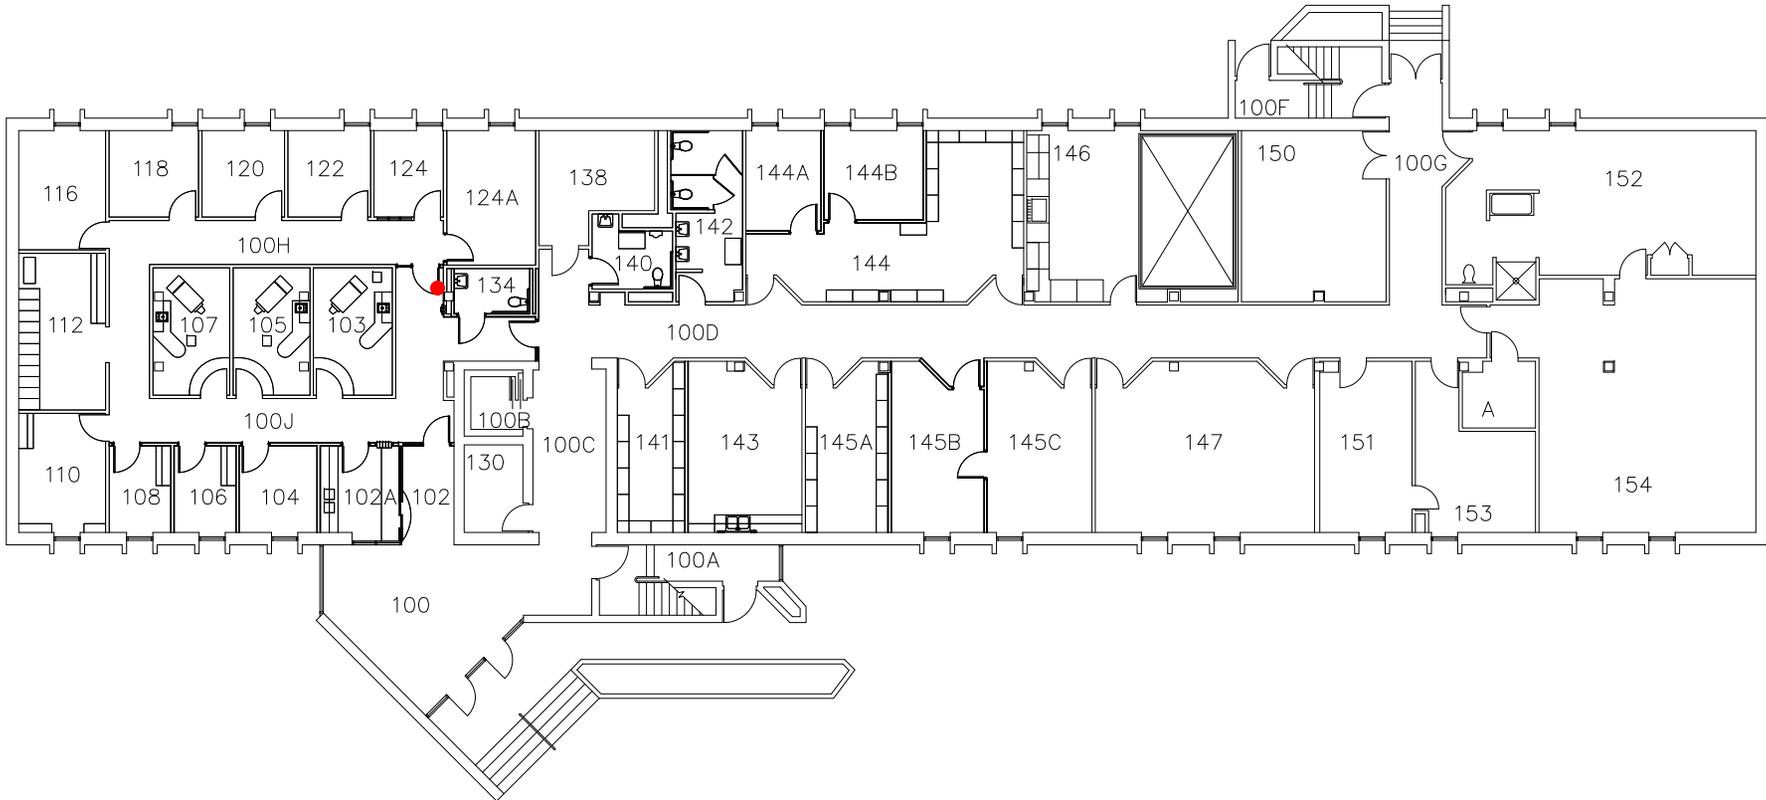

SHEET NAME

1ST FLOOR

PROJECT	FILE
	H:/facplan
PAPER	SCALE
8 1/2" x 11"	NOT TO SCALE
DRAWN BY	DATE
DJW	4.17.2014

SHEET NUM.

1



OFFICE OF FACILITIES SERVICES
PLANNING, DESIGN & CONSTRUCTION

1120 15TH STREET
AUGUSTA, GEORGIA 30912
706.721.4551
(F) 706.721.4553

ISSUE


BASE

LOCATION

EF

PROJECT

WALTER L. SHEPARD BUILDING

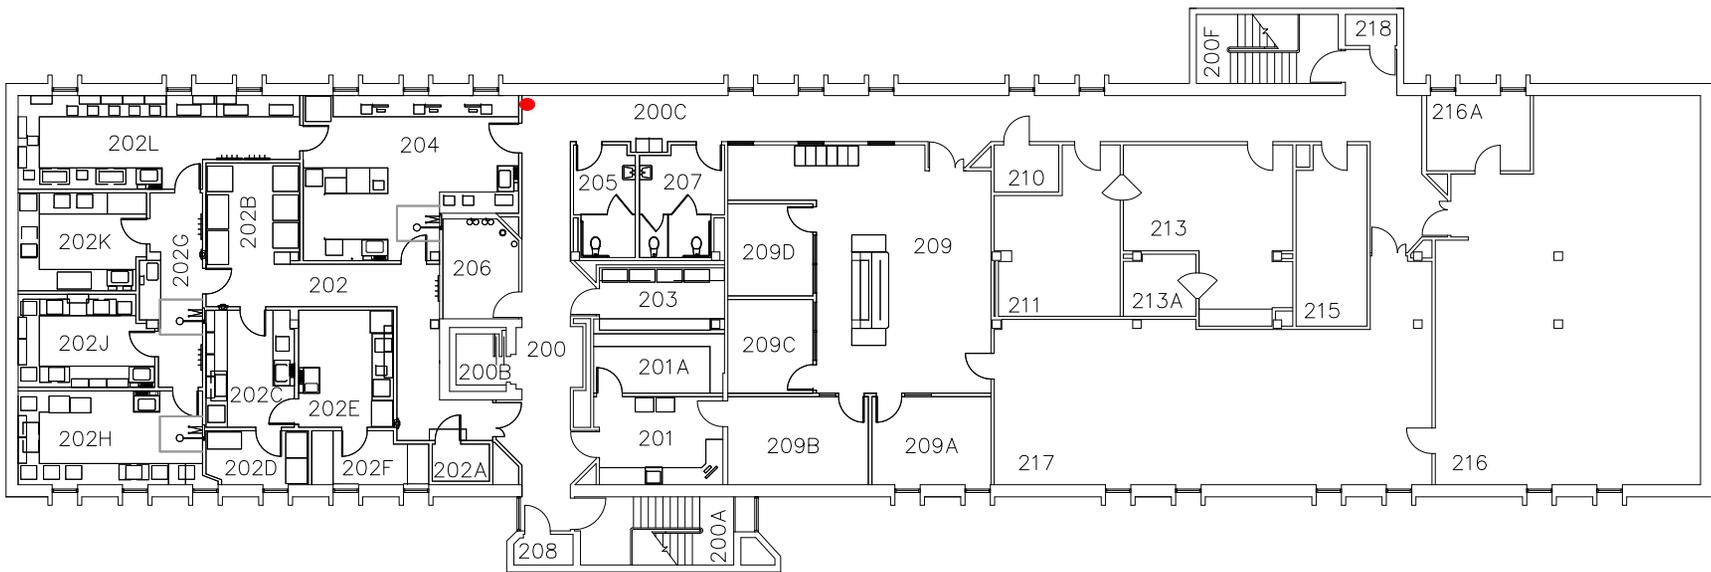

SHEET NAME

2ND FLOOR

PROJECT	FILE
	H:/facplan
PAPER	SCALE
8 1/2" x 11"	NOT TO SCALE
DRAWN BY	DATE
DJW	4.17.2014

SHEET NUM.

2



OFFICE OF FACILITIES SERVICES
PLANNING, DESIGN & CONSTRUCTION

1120 15TH STREET
AUGUSTA, GEORGIA 30912
706.721.4551
(F) 706.721.4553

ISSUE


BASE

LOCATION

FF

PROJECT

CLINICAL TRIALS OFFICE

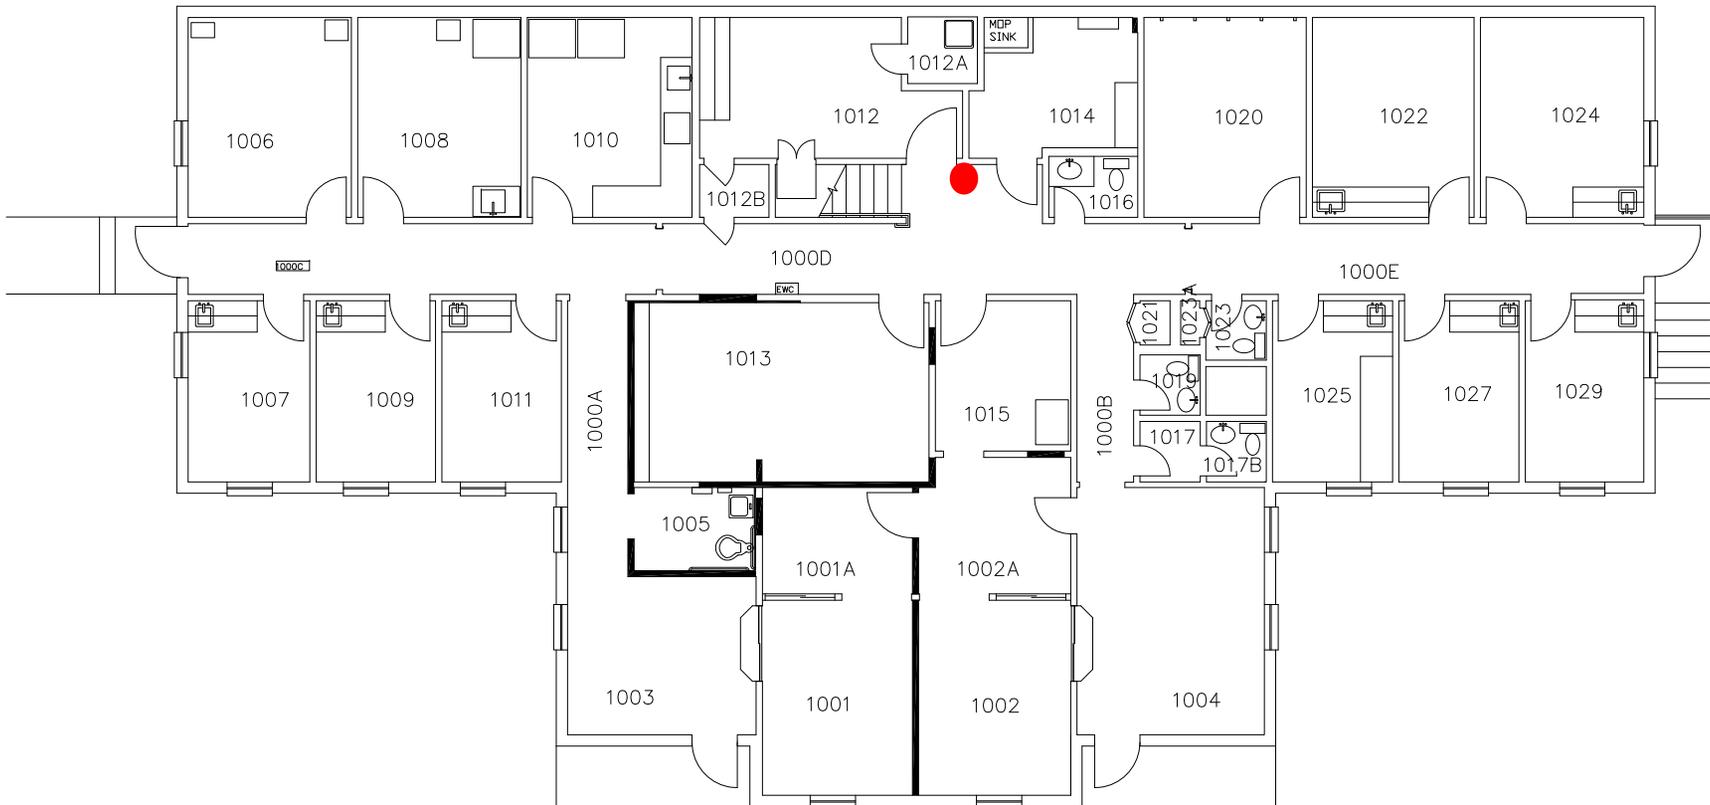

SHEET NAME

1ST FLOOR

PROJECT	FILE
	H:/facplan
PAPER	SCALE
8 1/2" x 11"	NOT TO SCALE
DRAWN BY	DATE
TER	03.27.2014
SHEET NUM.	



OFFICE OF FACILITIES SERVICES
PLANNING, DESIGN & CONSTRUCTION

1120 15TH STREET
AUGUSTA, GEORGIA 30912
706.721.4551
(F) 706.721.4553

ISSUE

BASE

LOCATION

FH

PROJECT

DERMATOLOGY OFFICES

SHEET NAME

1ST FLOOR

PROJECT FILE

H:/facplan

PAPER SCALE

8 1/2" x 11" NOT TO SCALE

DRAWN BY DATE

TER 03.27.2014

SHEET NUM.

1

