



ISSUE


BASE

LOCATION

AH

PROJECT

# ALLGOOD HALL

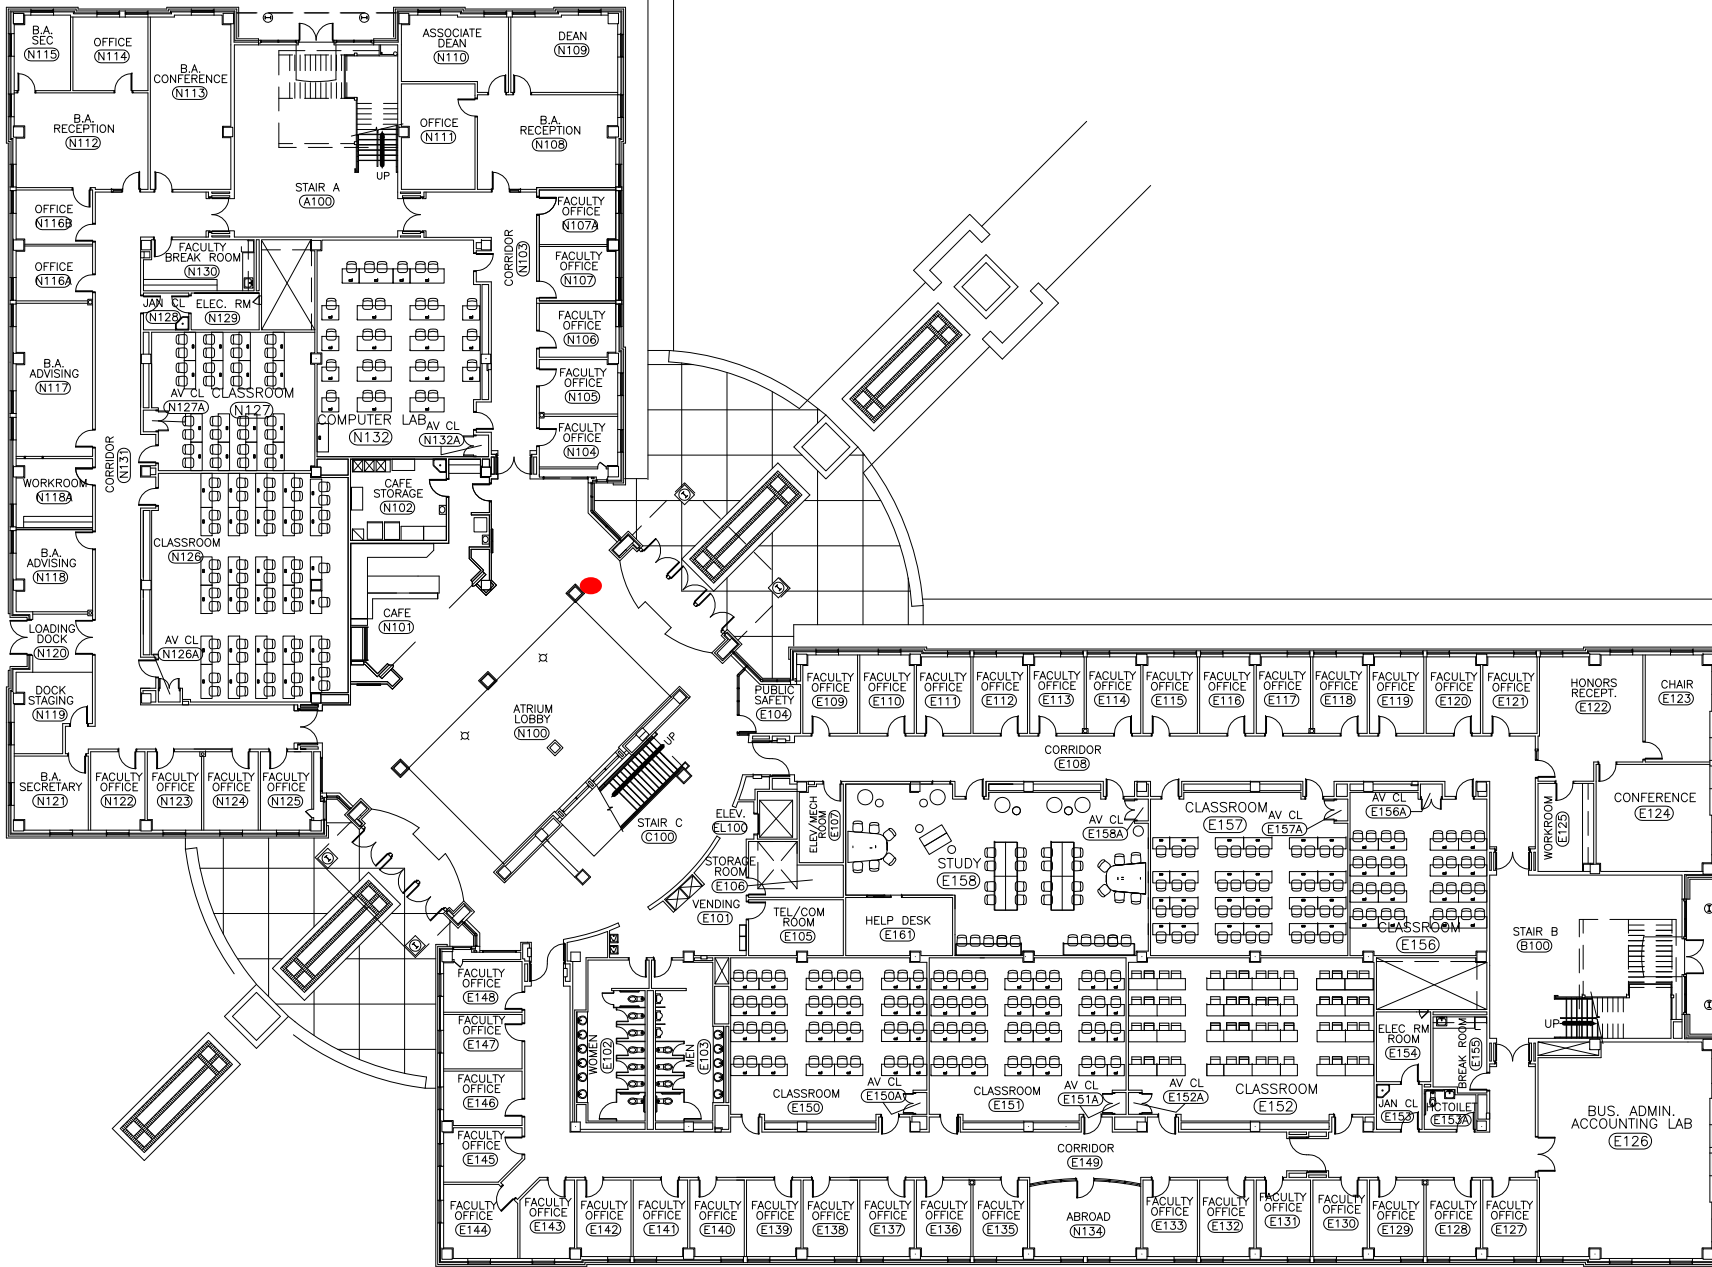

SHEET NAME

1ST FLOOR

PROJECT FILE

H:/facplan

PAPER SCALE

8 1/2" x 11" NOT TO SCALE

DRAWN BY DATE

DJW 05.24.2016

SHEET NUM.



ISSUE


BASE

LOCATION

AH

PROJECT

ALLGOOD HALL

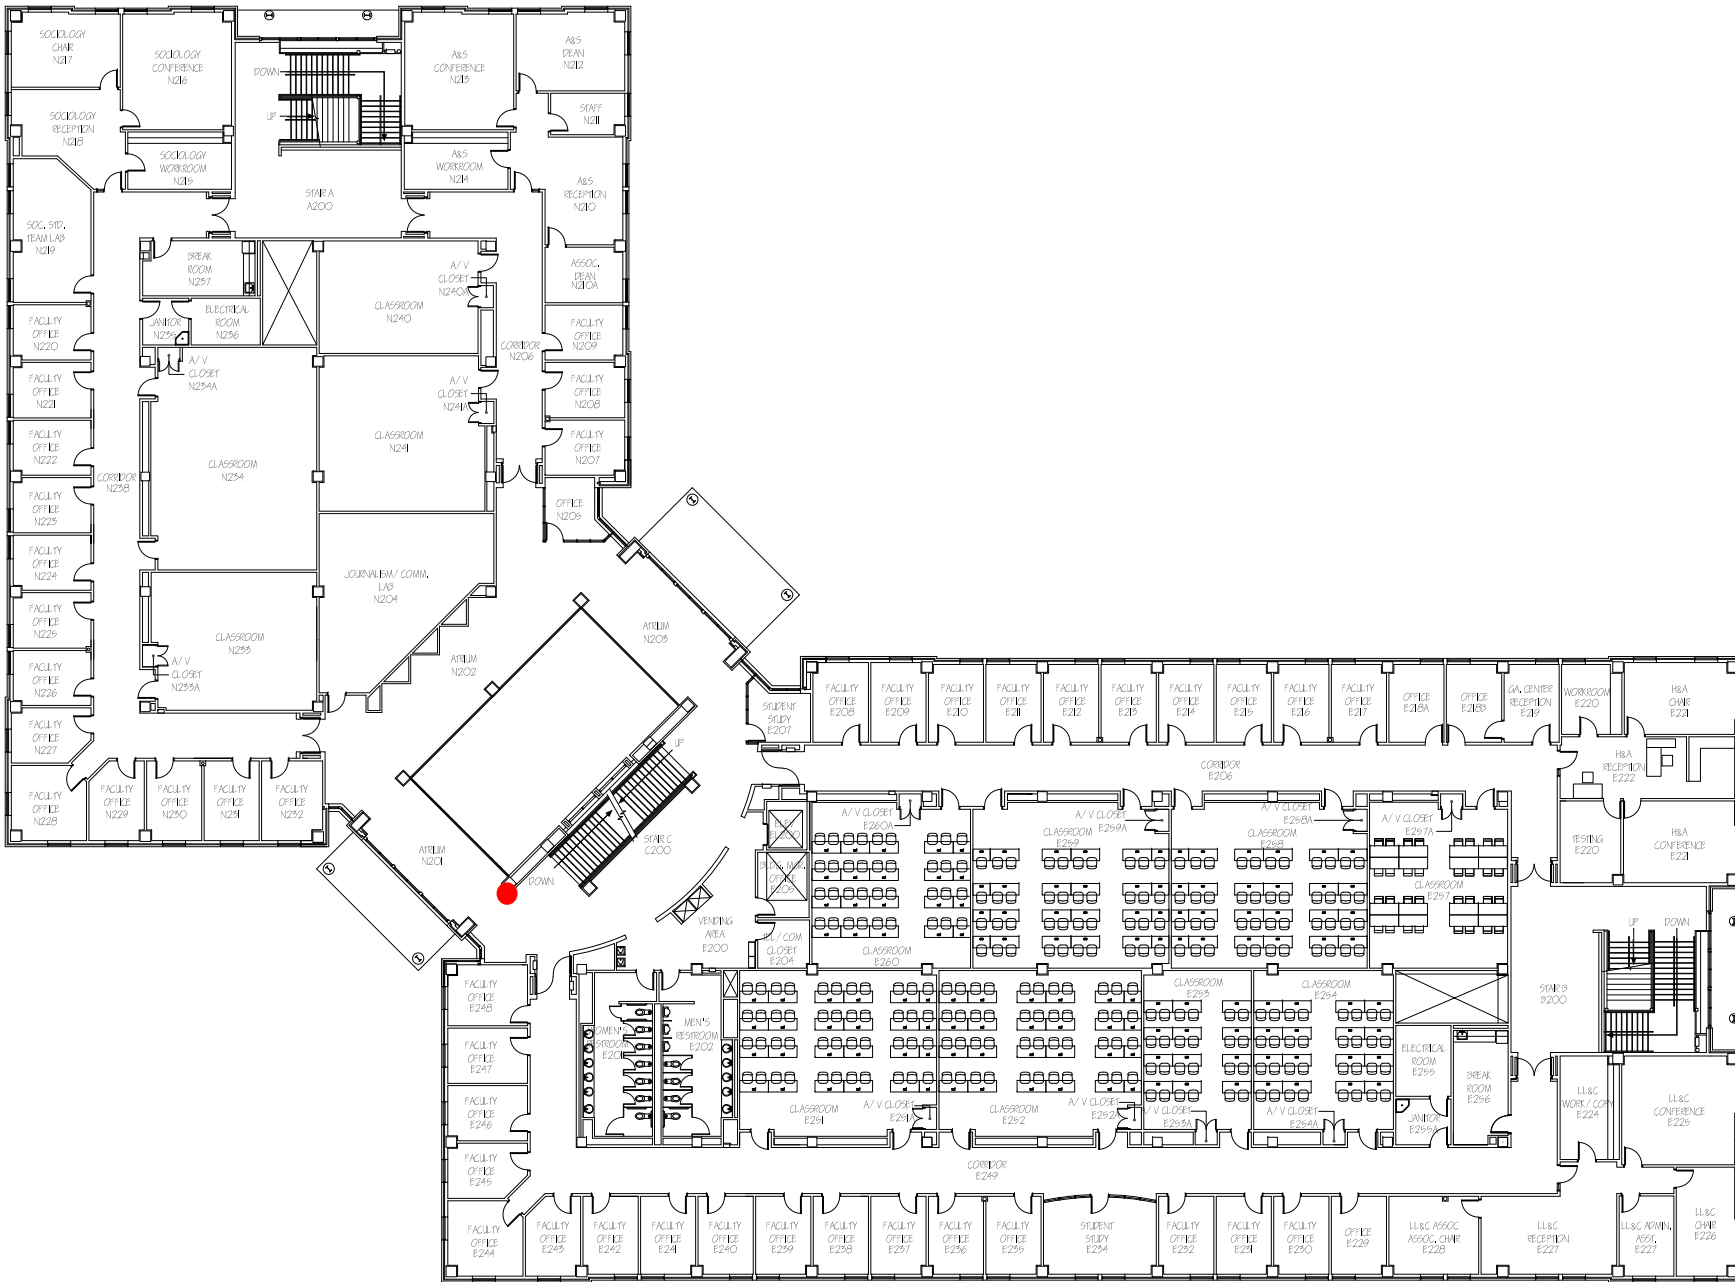

SHEET NAME

2ND FLOOR

PROJECT

FILE

PAPER

SCALE

8 1/2" x 11"

NOT TO SCALE

DRAWN BY

DATE

DJM

11.26.2018

SHEET NUM.



OFFICE OF FACILITIES SERVICES  
PLANNING, DESIGN & CONSTRUCTION

1120 15TH STREET  
AUGUSTA, GEORGIA 30912  
706.721.4551  
(T) 706.721.4553

ISSUE


BASE

LOCATION

AH

PROJECT

ALLGOOD HALL

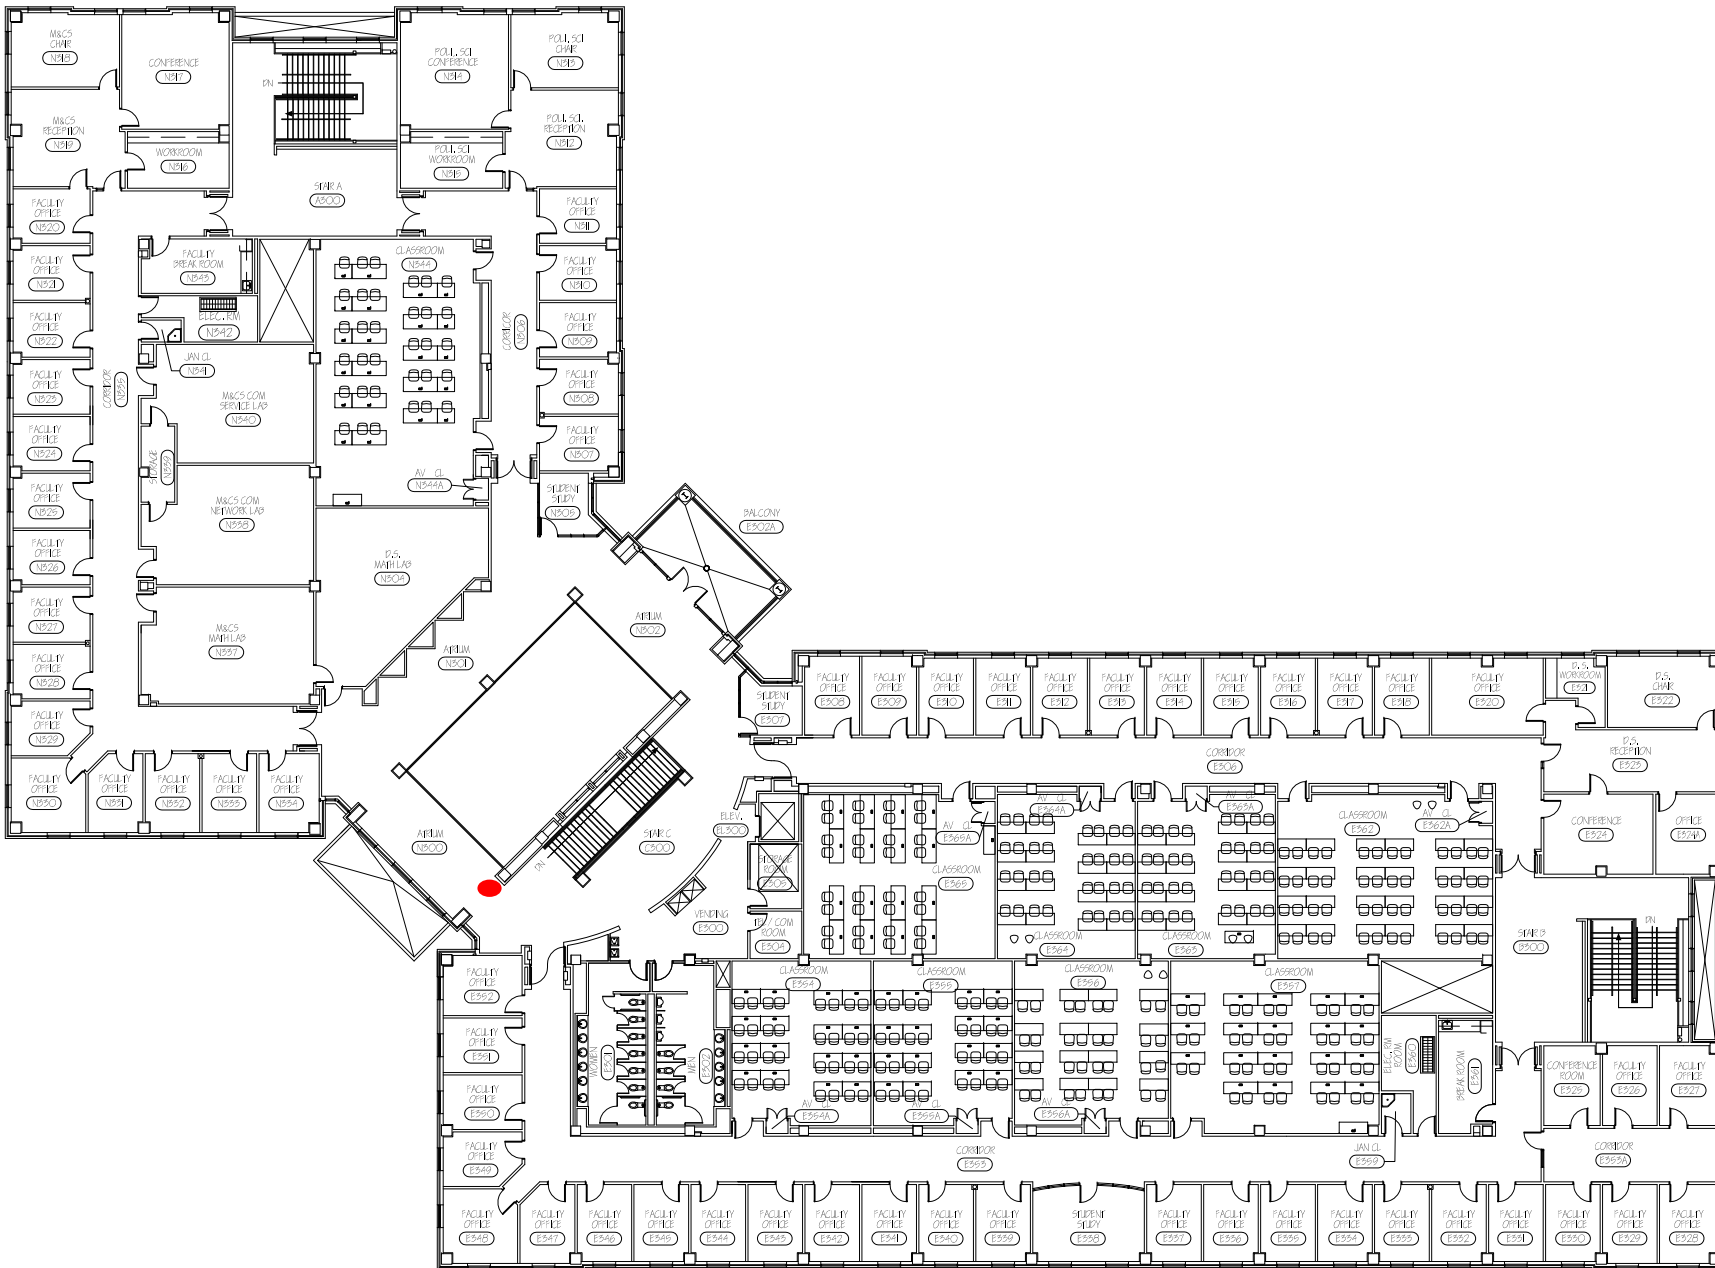

SHEET NAME

3RD FLOOR

PROJECT FILE

PAPER SCALE


8 1/2" x 11" NOT TO SCALE

DRAWN BY DATE

DJM 02/28/2025

SHEET NUM.

3

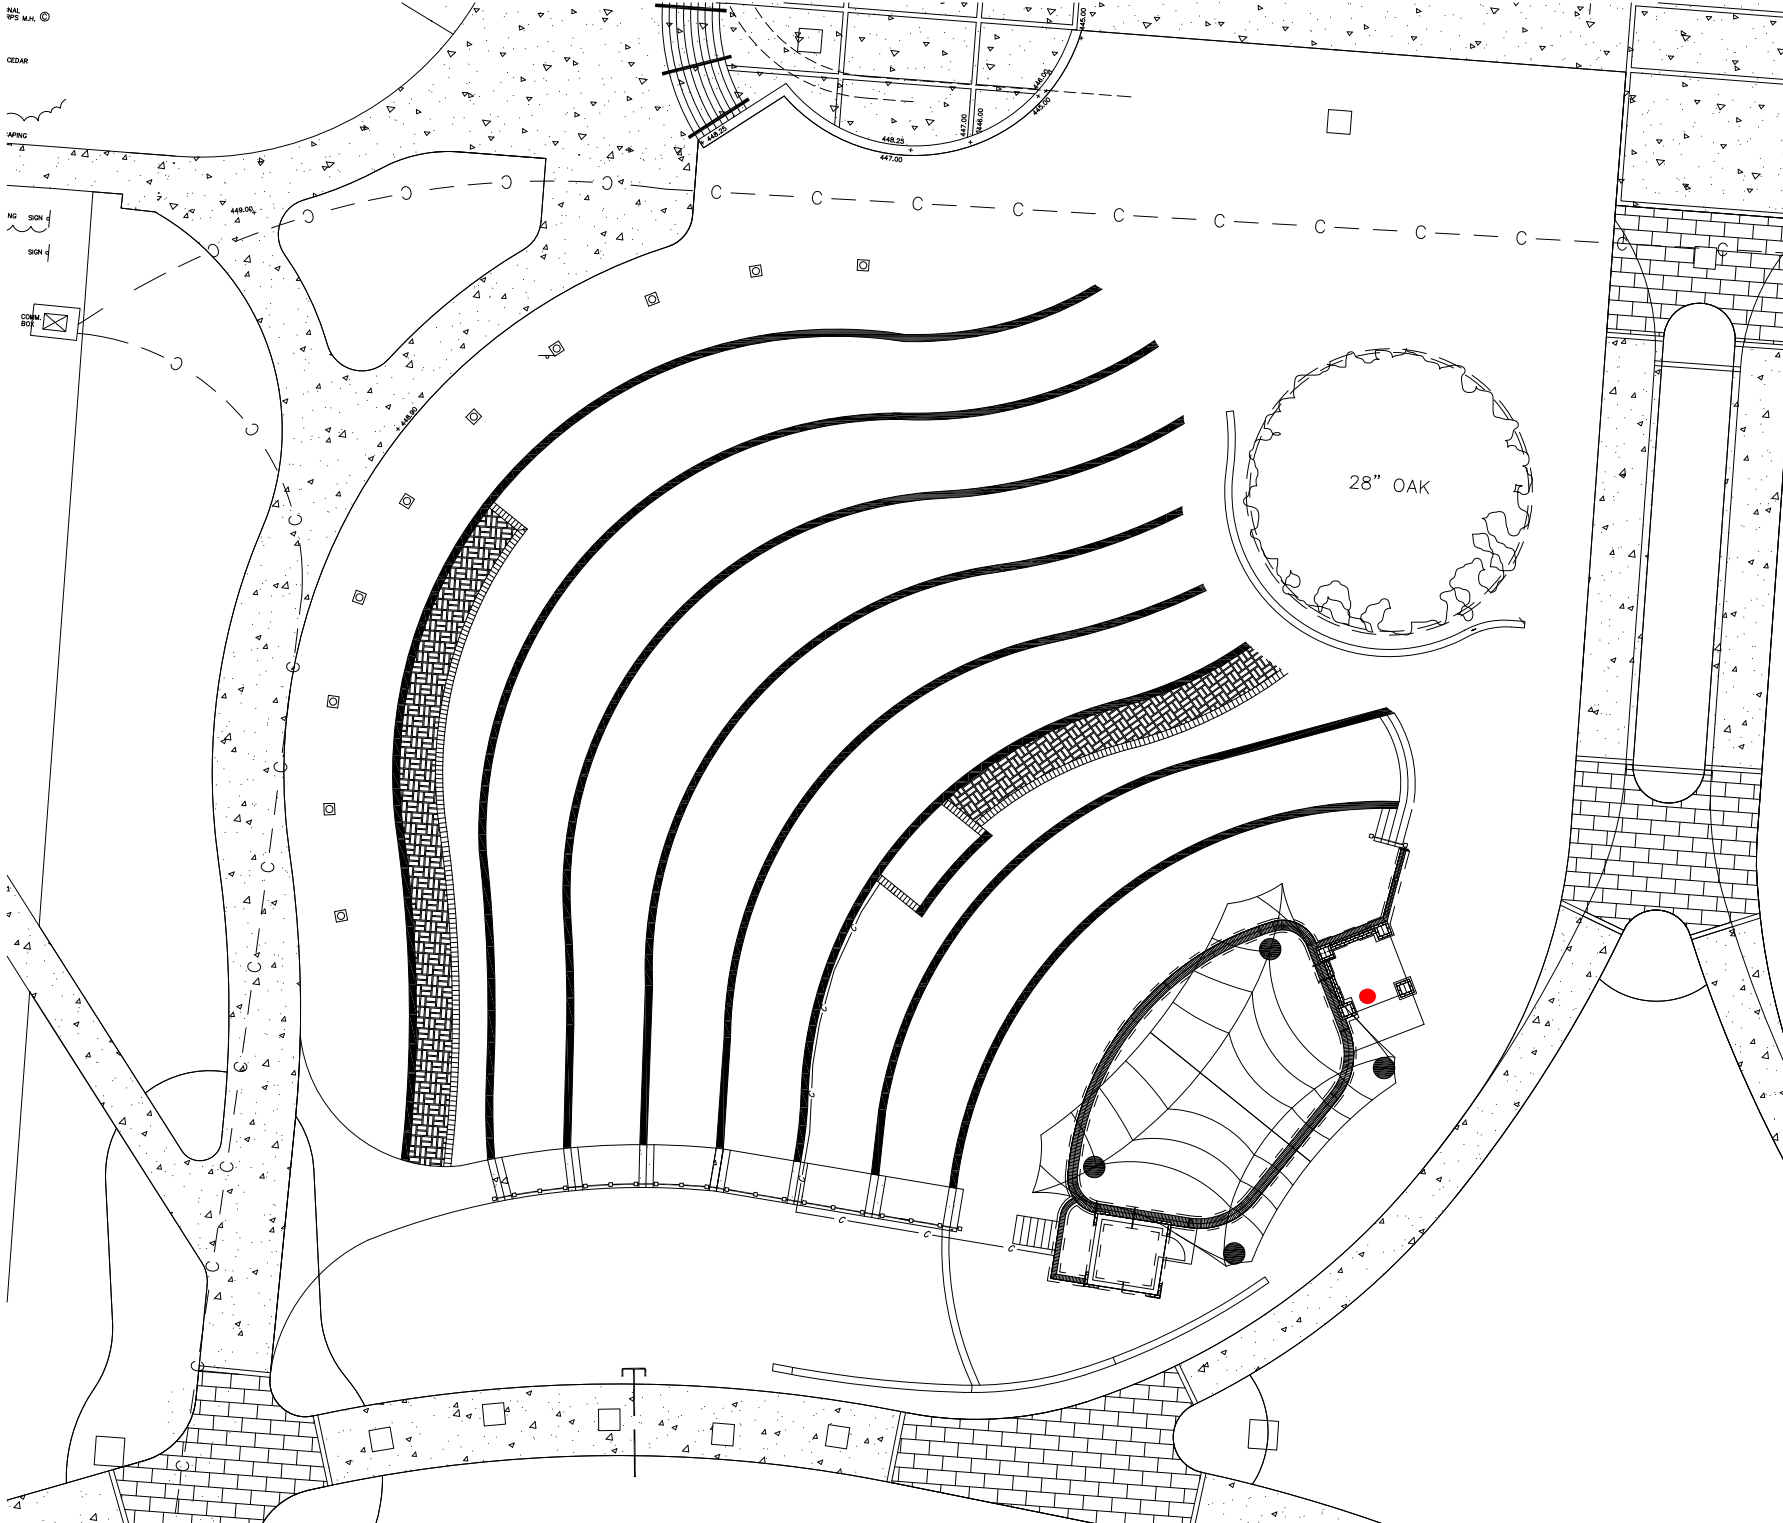

OFFICE OF FACILITIES SERVICES  
PLANNING, DESIGN & CONSTRUCTION

1120 15TH STREET  
AUGUSTA, GEORGIA 30912  
706.721.4551  
(F) 706.721.4553

ISSUE

BASE

LOCATION

AMPH

PROJECT

# DOUGLAS BARNARD AMPHITHEATER

SHEET NAME

1ST FLOOR

PROJECT FILE

H:/facplan


PAPER SCALE

8 1/2" x 11" NOT TO SCALE

DRAWN BY DATE

DJW 4.29.2014

SHEET NUM.

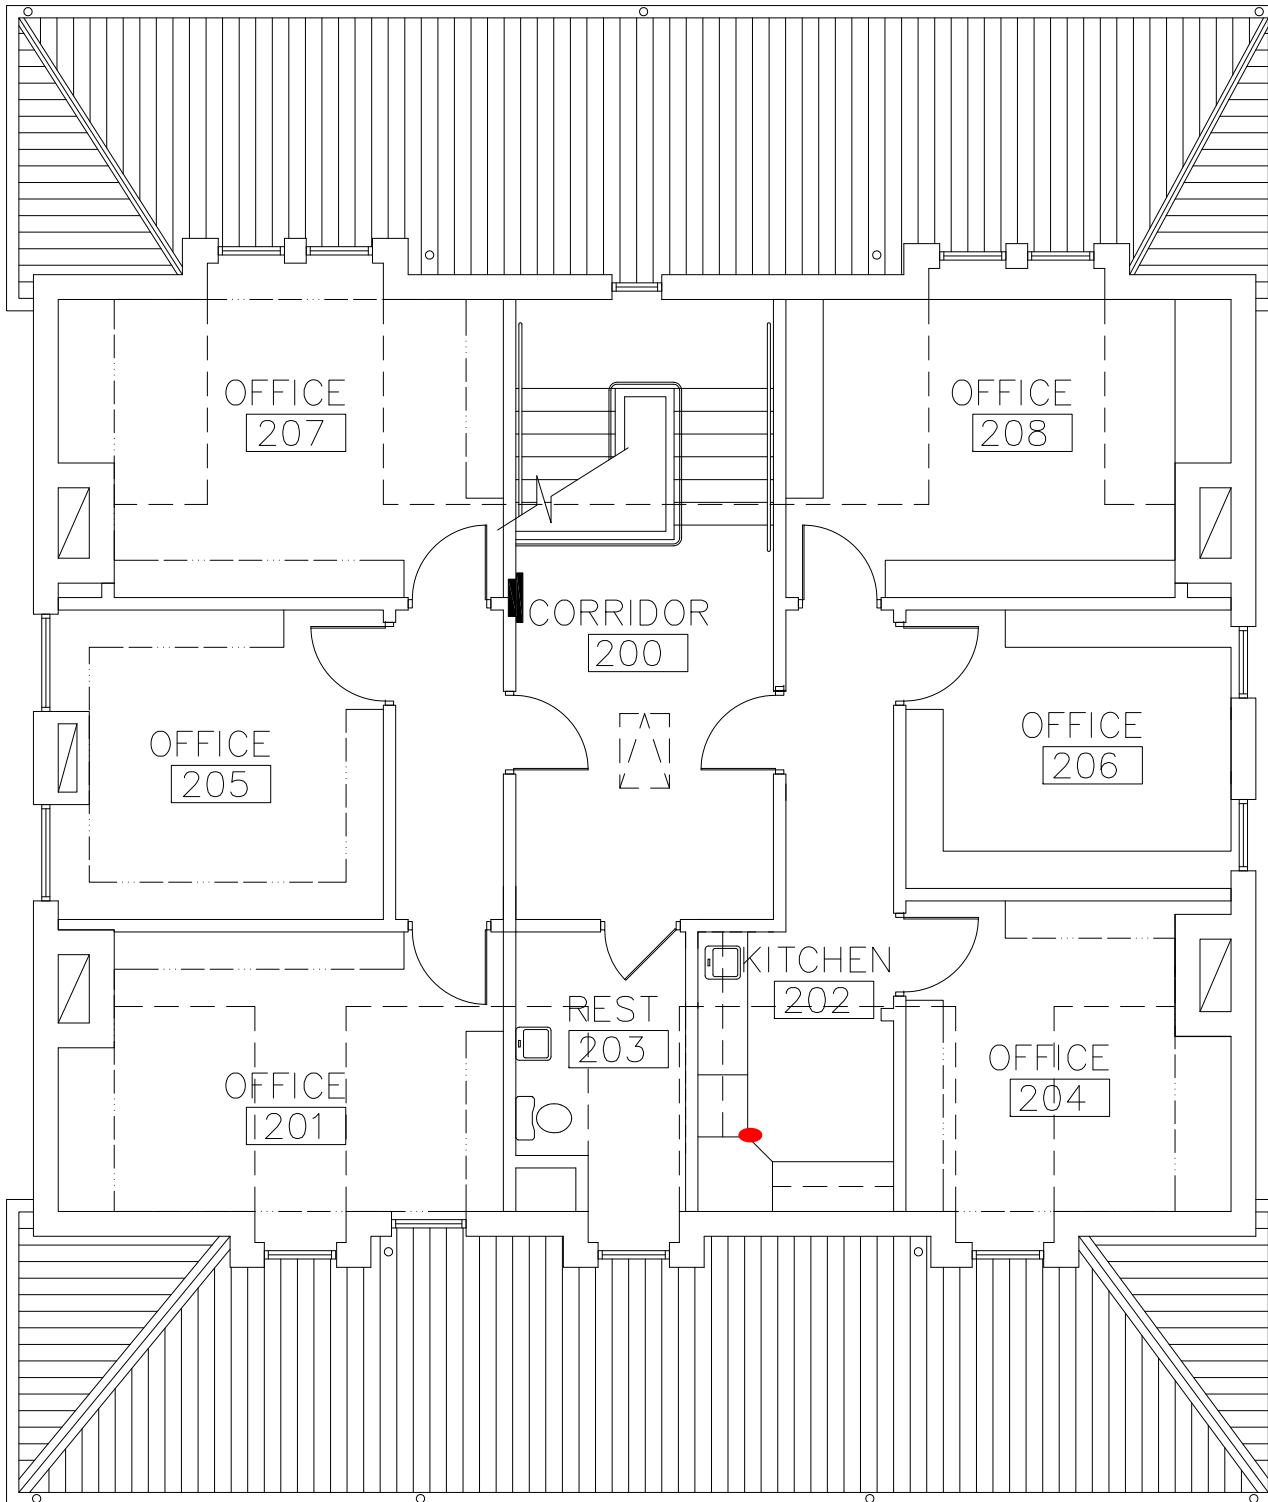

OFFICE OF FACILITIES SERVICES  
 PLANNING, DESIGN & CONSTRUCTION  
 1120 15TH STREET  
 AUGUSTA, GEORGIA 30912  
 706.721.4551  
 (F) 706.721.4553

ISSUE

BASE

LOCATION

BELL

PROJECT

BELLEVUE HALL

SHEET NAME

2ND FLOOR

| PROJECT      | FILE         |
|--------------|--------------|
|              | HJ/FACPLAN   |
| PAPER        | SCALE        |
| 8 1/2" x 11" | NOT TO SCALE |
| DRAWN BY     | DATE         |
| BKB          | 04.10.2014   |
| SHEET NUM.   |              |



OFFICE OF FACILITIES SERVICES  
PLANNING, DESIGN & CONSTRUCTION

1120 15TH STREET  
AUGUSTA, GEORGIA 30912  
706.721.4551  
(F) 706.721.4553


ISSUE

BASE

LOCATION

BENET

PROJECT

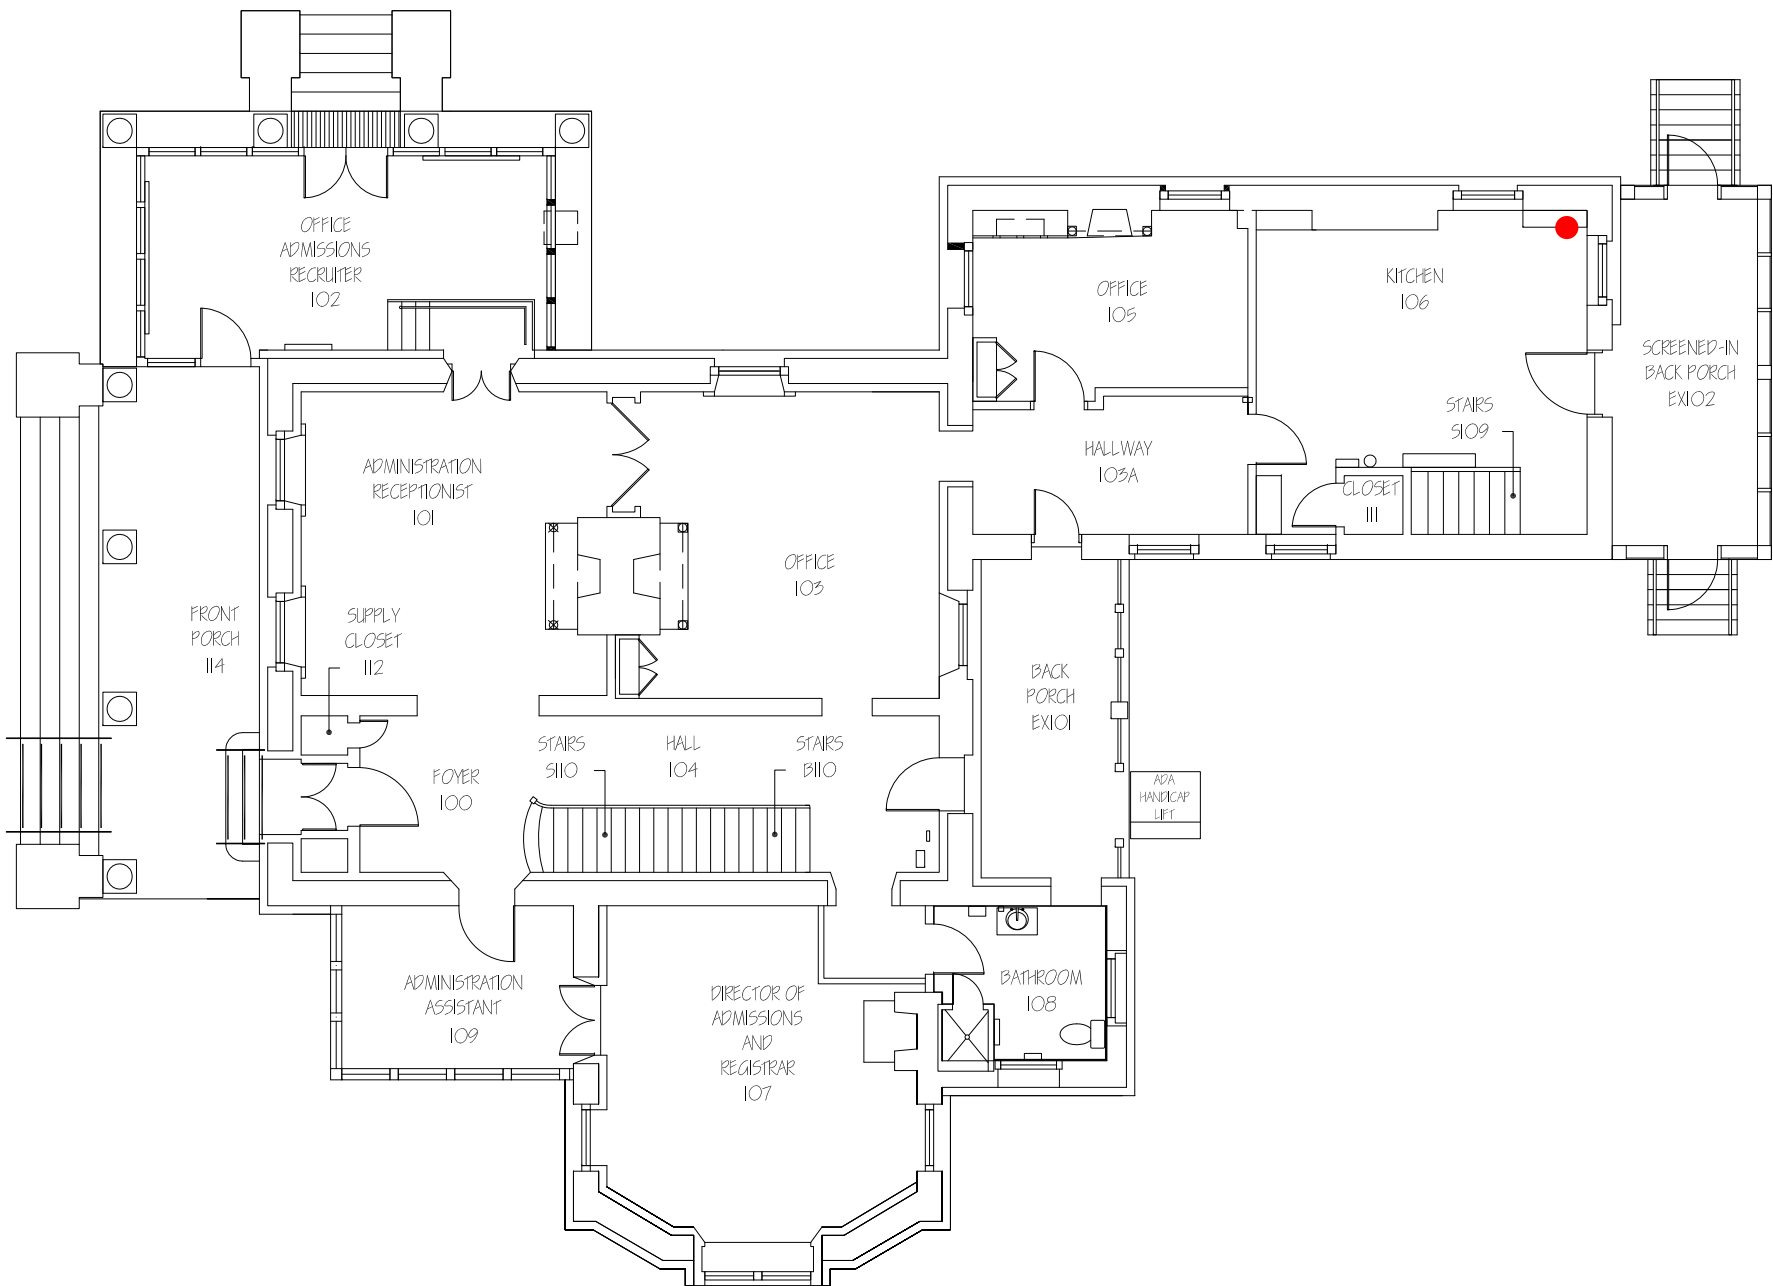

# BENET HOUSE

SHEET NAME

1ST FLOOR

PROJECT

FILE

PAPER

SCALE

8 1/2" x 11"

NOT TO SCALE

DRAWN BY

DATE

DJW

4/9/2014

SHEET NUM.

1



OFFICE OF FACILITIES SERVICES  
PLANNING, DESIGN & CONSTRUCTION

1120 15TH STREET  
AUGUSTA, GEORGIA 30912  
706.721.4551  
(F) 706.721.4553


ISSUE

BASE

LOCATION

BENET

PROJECT

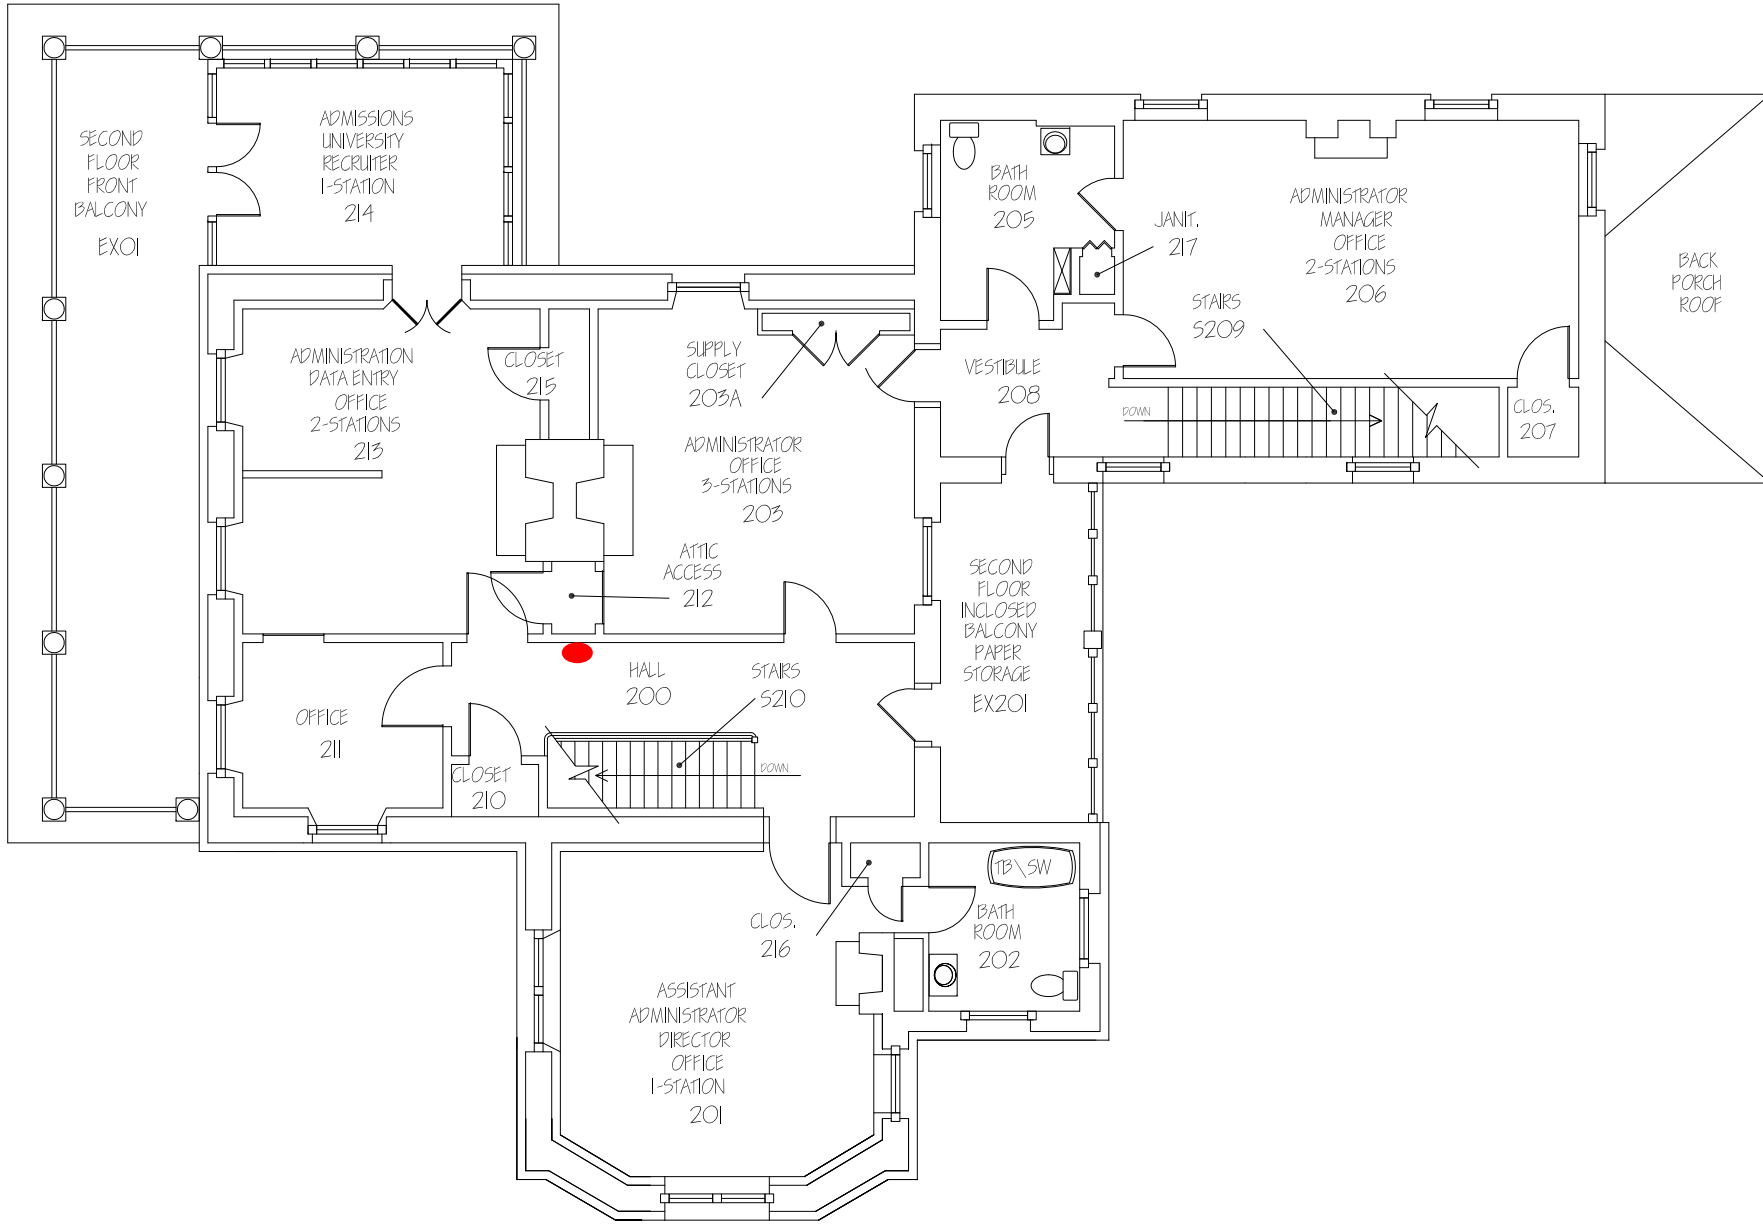

# BENET HOUSE

SHEET NAME

2ND FLOOR

PROJECT

FILE

PAPER

SCALE

8 1/2" x 11"

NOT TO SCALE

DRAWN BY

DATE

DJW

4/9/2014

SHEET NUM.



OFFICE OF FACILITIES SERVICES  
PLANNING, DESIGN & CONSTRUCTION

1120 15TH STREET  
AUGUSTA, GEORGIA 30912  
706.721.4551  
(f) 706.721.4553

ISSUE


BASE

LOCATION

BWC

PROJECT

# ALUMNI ANNEX

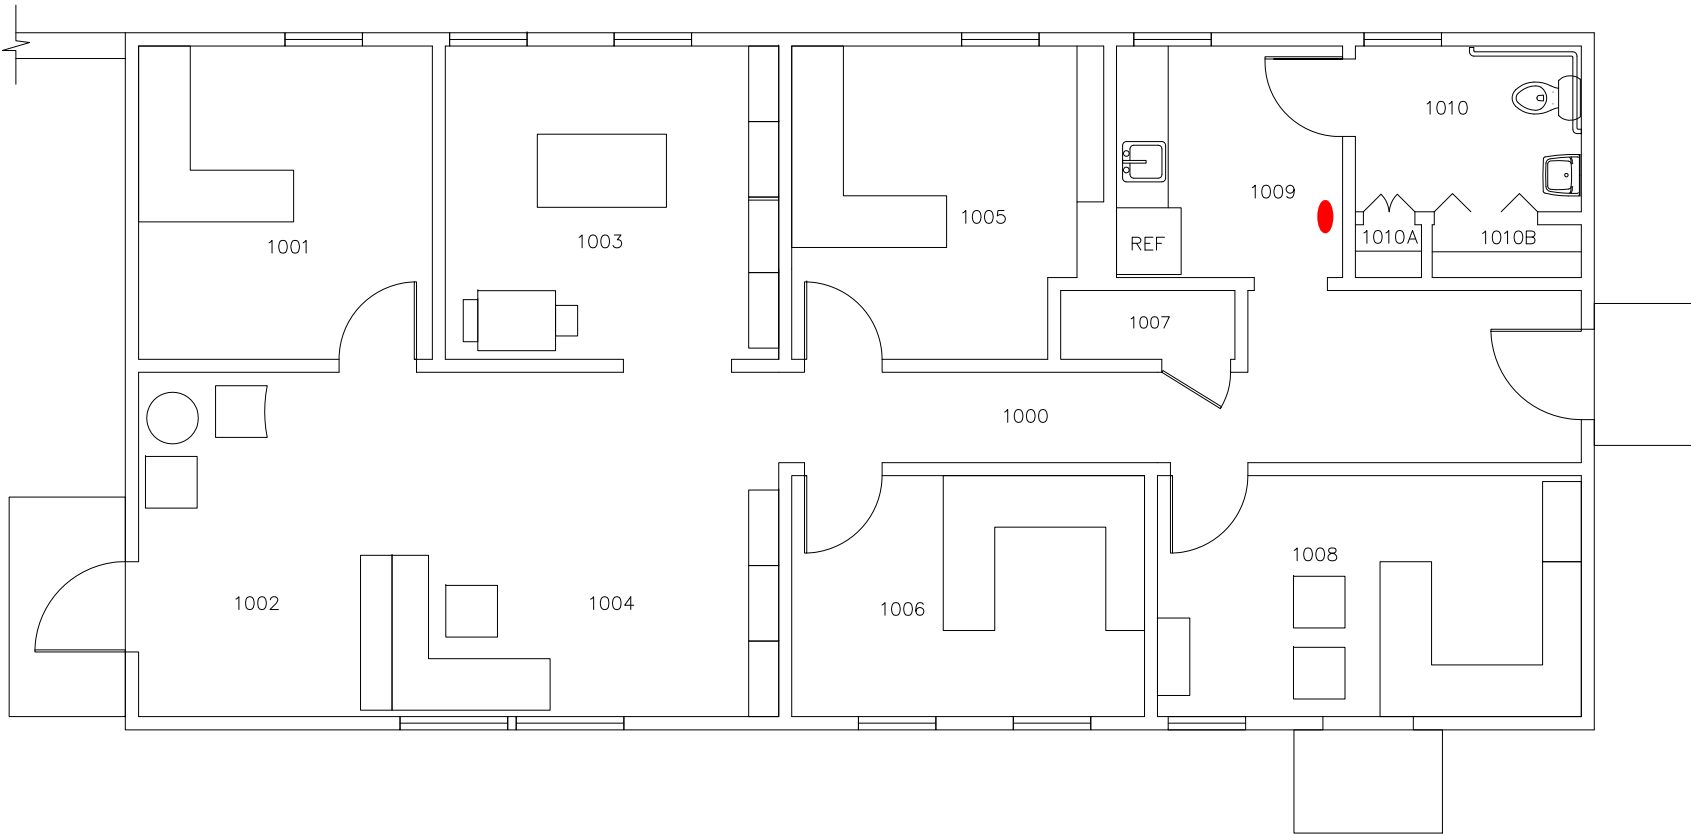

SHEET NAME

1ST FLOOR

| PROJECT      | FILE         |
|--------------|--------------|
|              | H:/facplan   |
| PAPER        | SCALE        |
| 8 1/2" x 11" | NOT TO SCALE |
| DRAWN BY     | DATE         |
| DJW          | 09.14.2016   |

SHEET NUM.





OFFICE OF FACILITIES SERVICES  
PLANNING, DESIGN & CONSTRUCTION

1120 15TH STREET  
AUGUSTA, GEORGIA 30912  
706.721.4551  
(F) 706.721.4553

ISSUE


BASE

LOCATION

BWH

PROJECT

BOYKIN WRIGHT

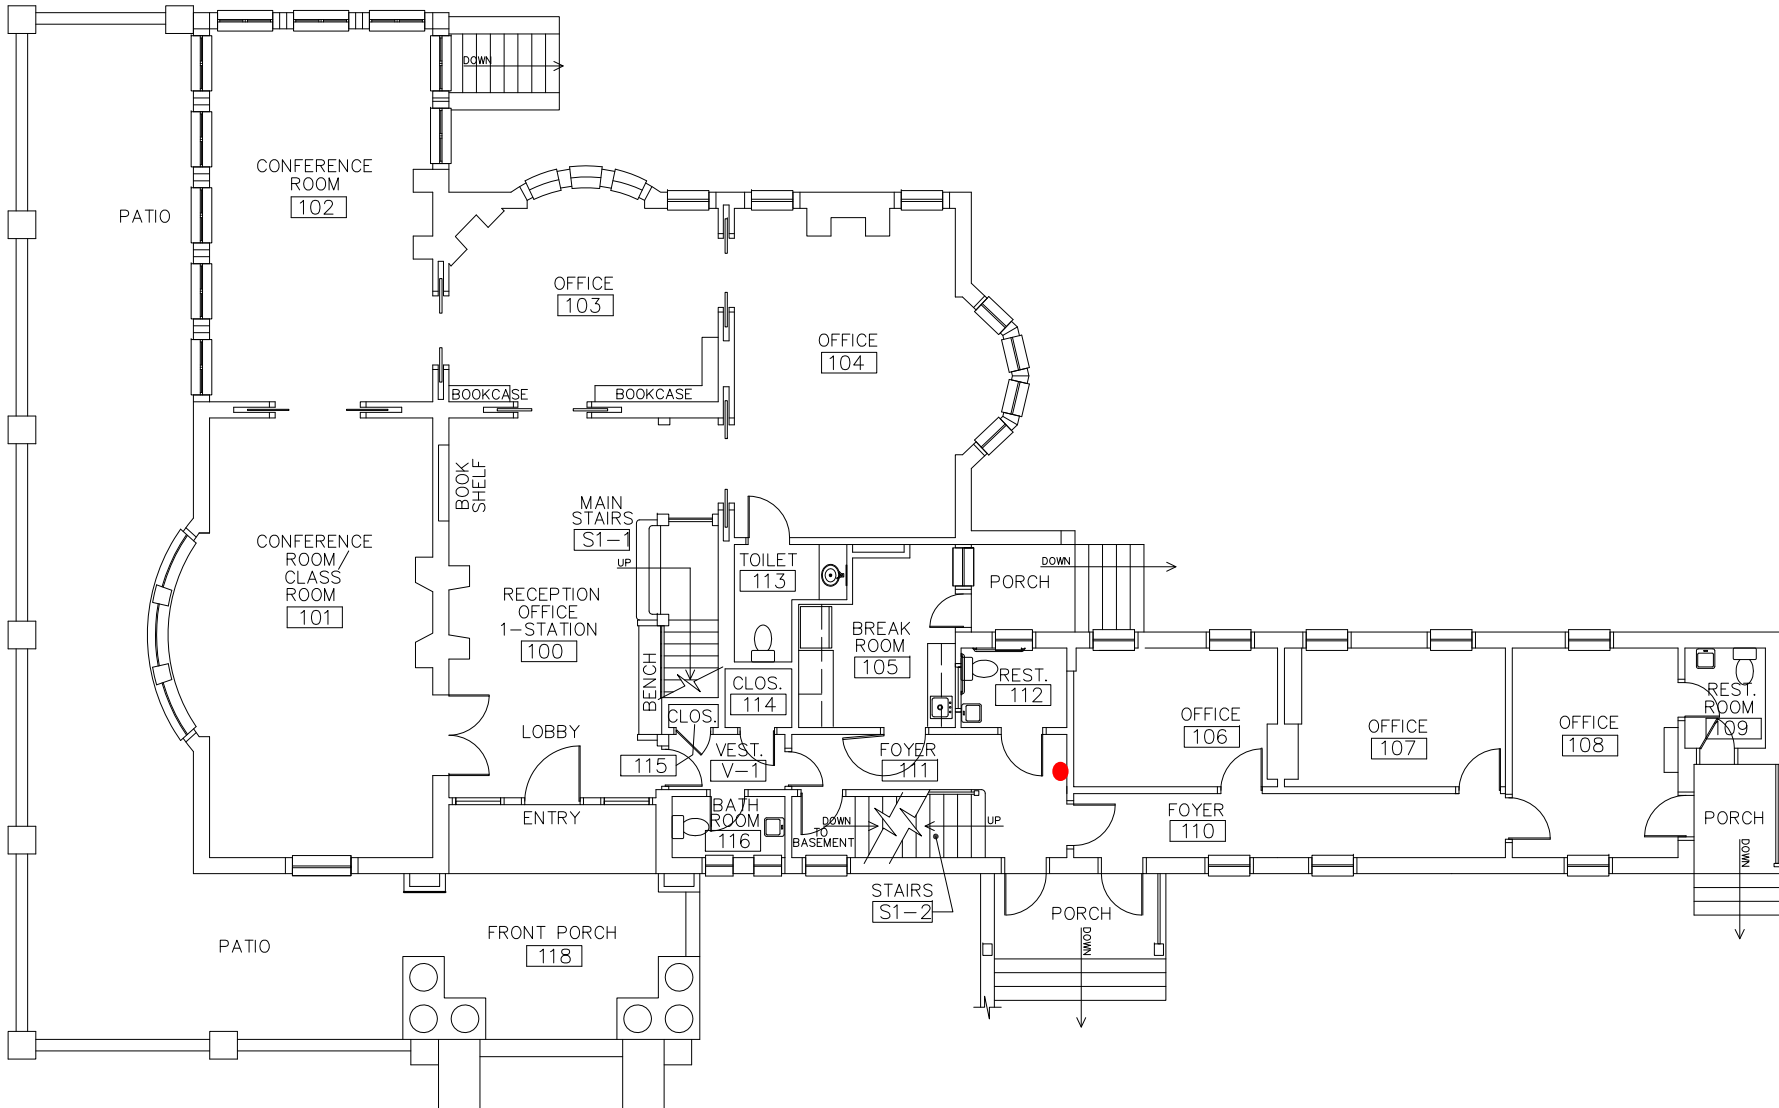

SHEET NAME

1ST FLOOR

PROJECT FILE

H:/facplan

PAPER SCALE

8 1/2" x 11" NOT TO SCALE

DRAWN BY DATE

DJW 4.29.2014

SHEET NUM.

1



OFFICE OF FACILITIES SERVICES  
PLANNING, DESIGN & CONSTRUCTION

1120 15TH STREET  
AUGUSTA, GEORGIA 30912  
706.721.4551  
(F) 706.721.4553

ISSUE


BASE

LOCATION

CE

PROJECT

# CENTRAL ENERGY PLANT

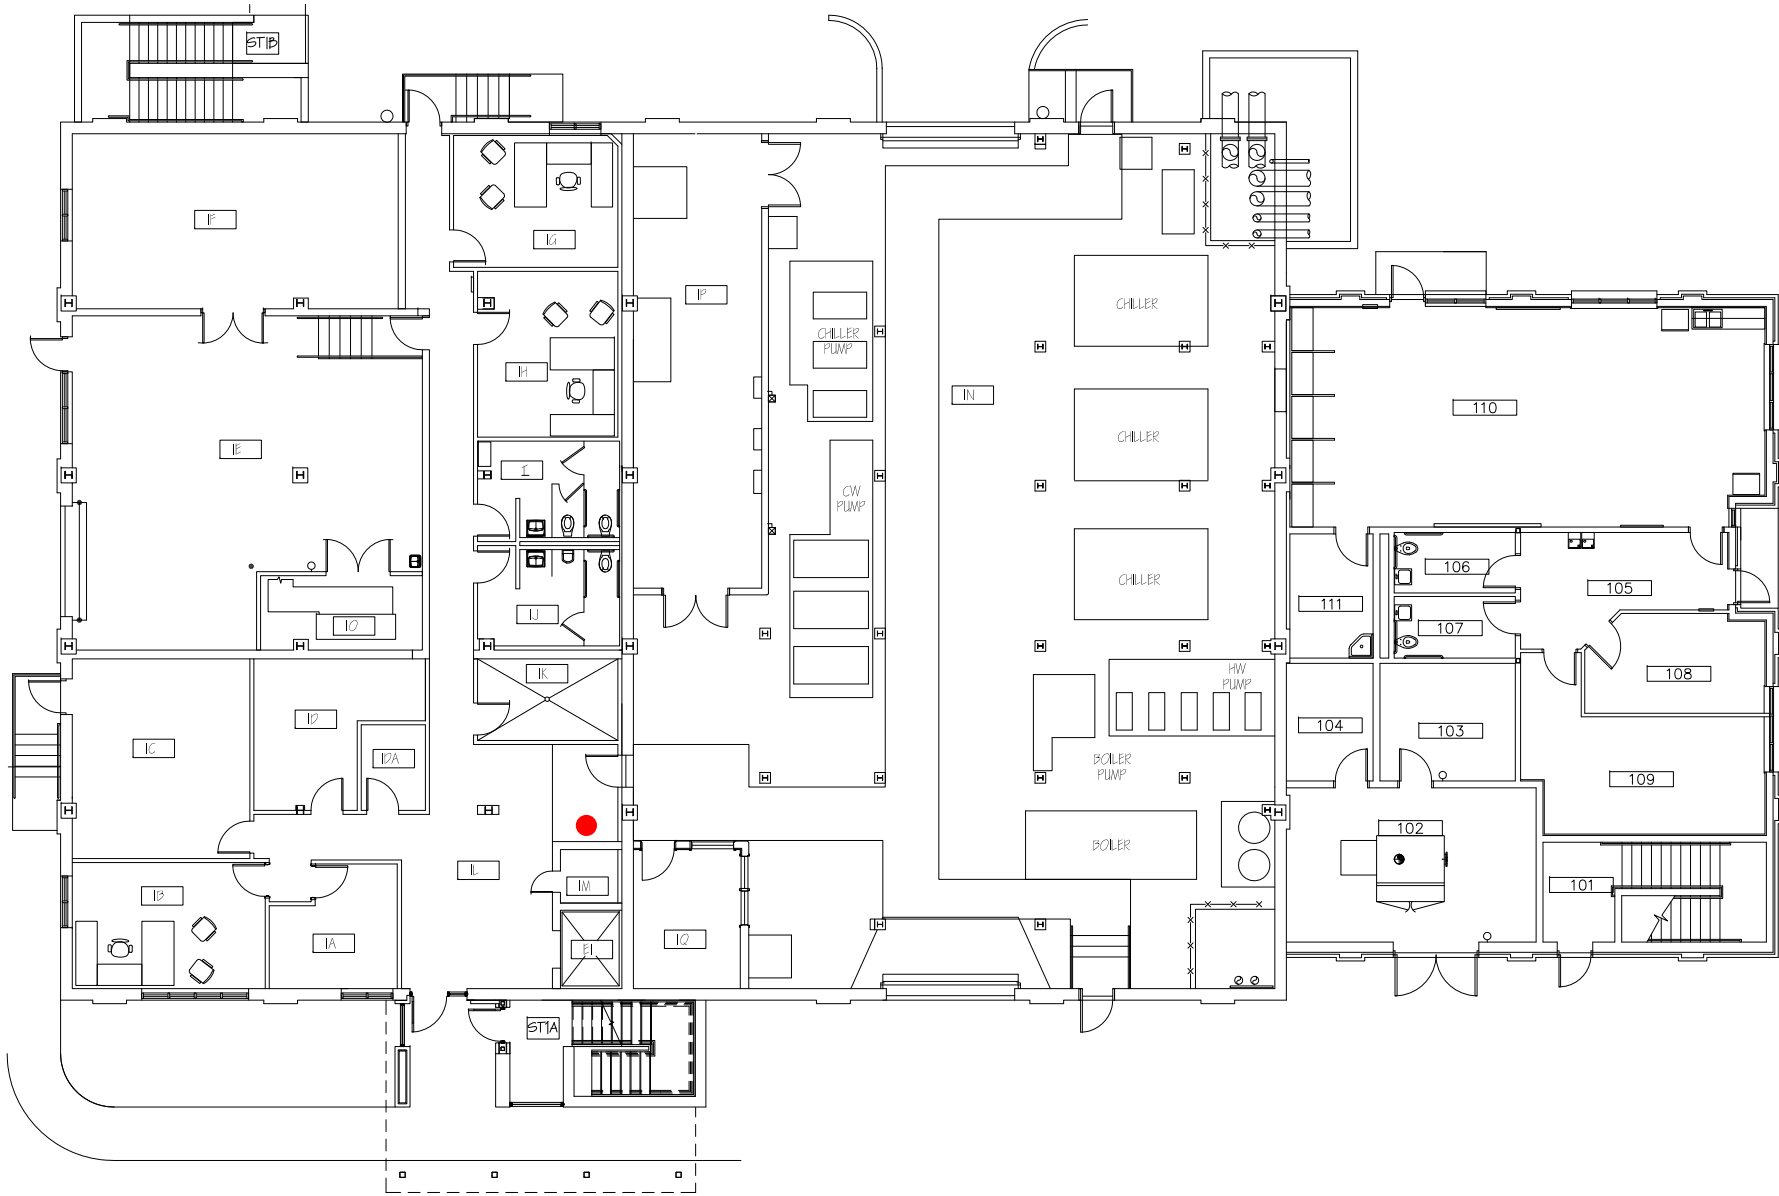

SHEET NAME

1ST FLOOR

PROJECT

FILE

PAPER

SCALE

8 1/2" x 11"

NOT TO SCALE

DRAWN BY

DATE

DJW

06.18.2021

SHEET NUM.



OFFICE OF FACILITIES SERVICES  
PLANNING, DESIGN & CONSTRUCTION

1120 15TH STREET  
AUGUSTA, GEORGIA 30912  
706.721.4551  
(f) 706.721.4553

ISSUE


BASE

LOCATION

CE

PROJECT

# CENTRAL ENERGY PLANT

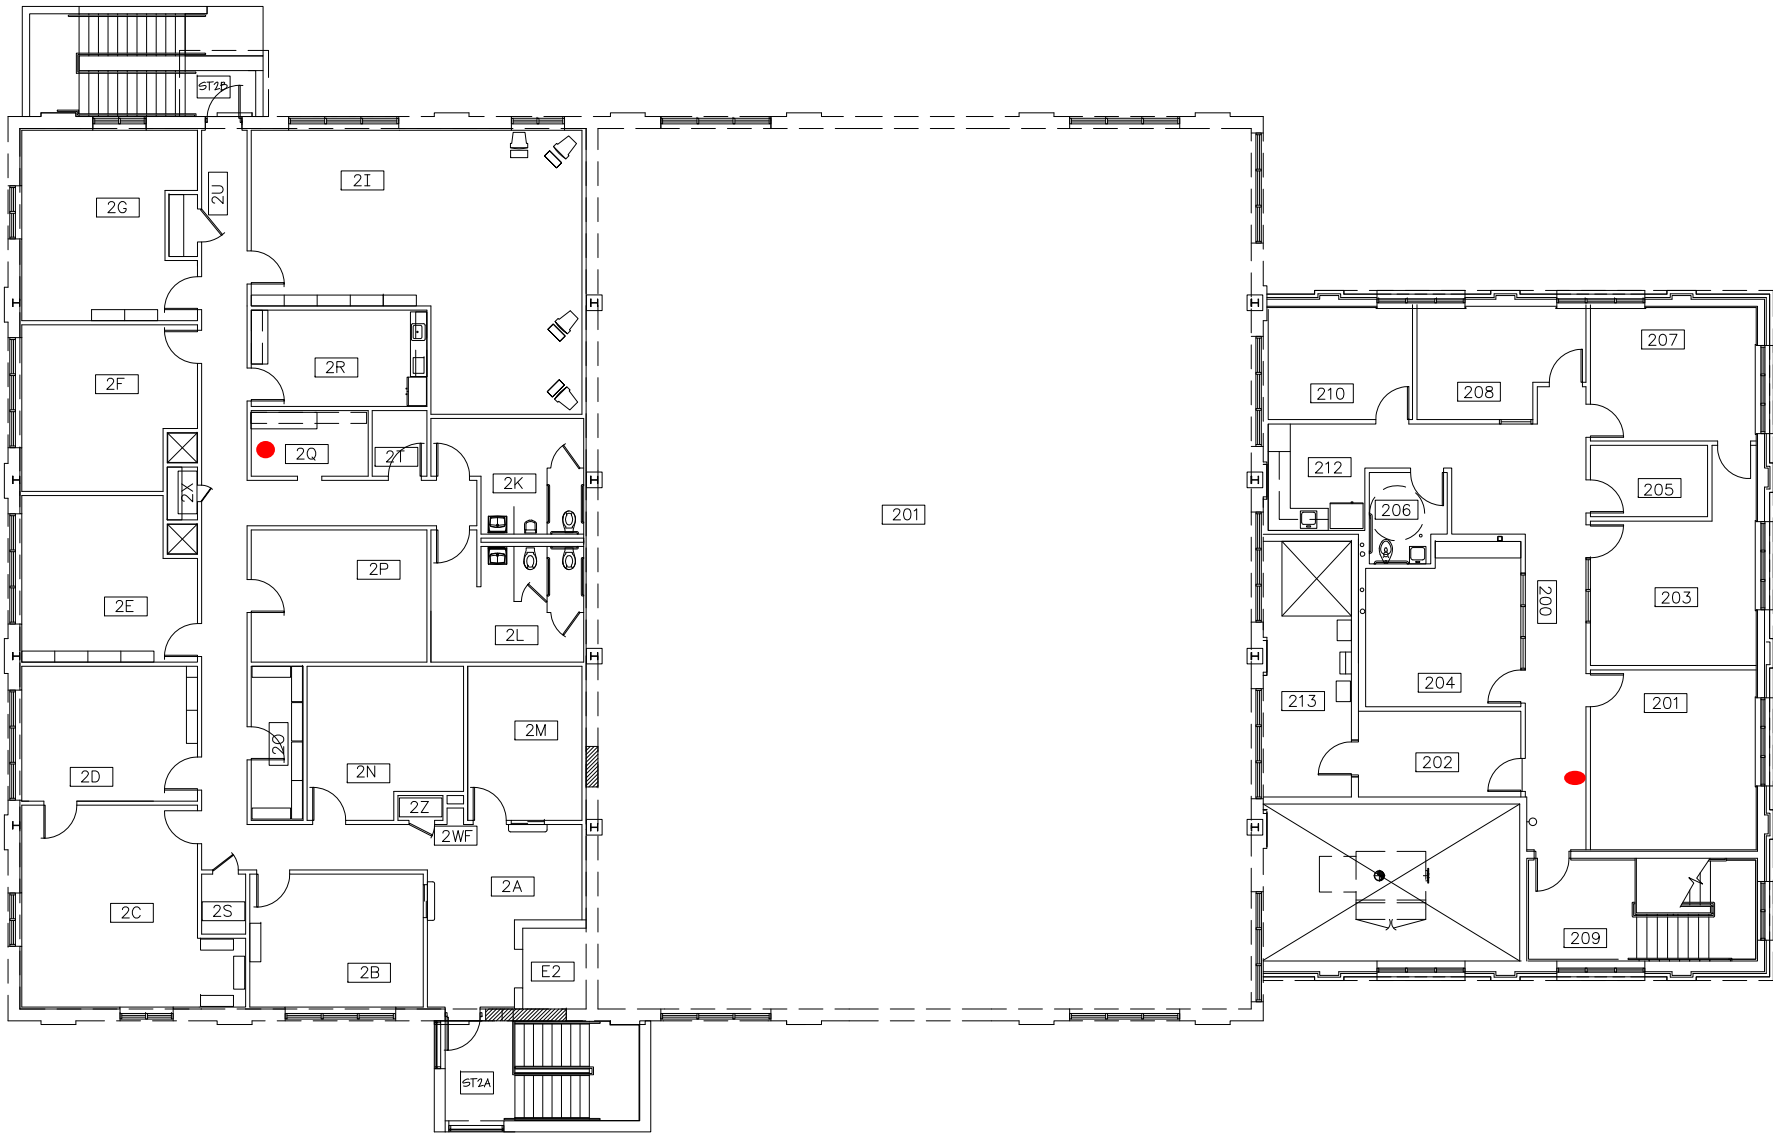

SHEET NAME

2ND FLOOR

PROJECT FILE

PAPER SCALE

8 1/2" x 11" NOT TO SCALE

DRAWN BY DATE

DJW 2.25.2020

SHEET NUM.



OFFICE OF FACILITIES SERVICES  
PLANNING, DESIGN & CONSTRUCTION

1120 15TH STREET  
AUGUSTA, GEORGIA 30912  
706.721.4551  
(F) 706.721.4553

ISSUE

BASE

LOCATION

CETC

PROJECT

# RADIO STATION, CETC

SHEET NAME

1ST FLOOR

PROJECT FILE

H:/facplan

PAPER SCALE


8 1/2" x 11" NOT TO SCALE

DRAWN BY DATE

DJW 4.29.2014

SHEET NUM.

1

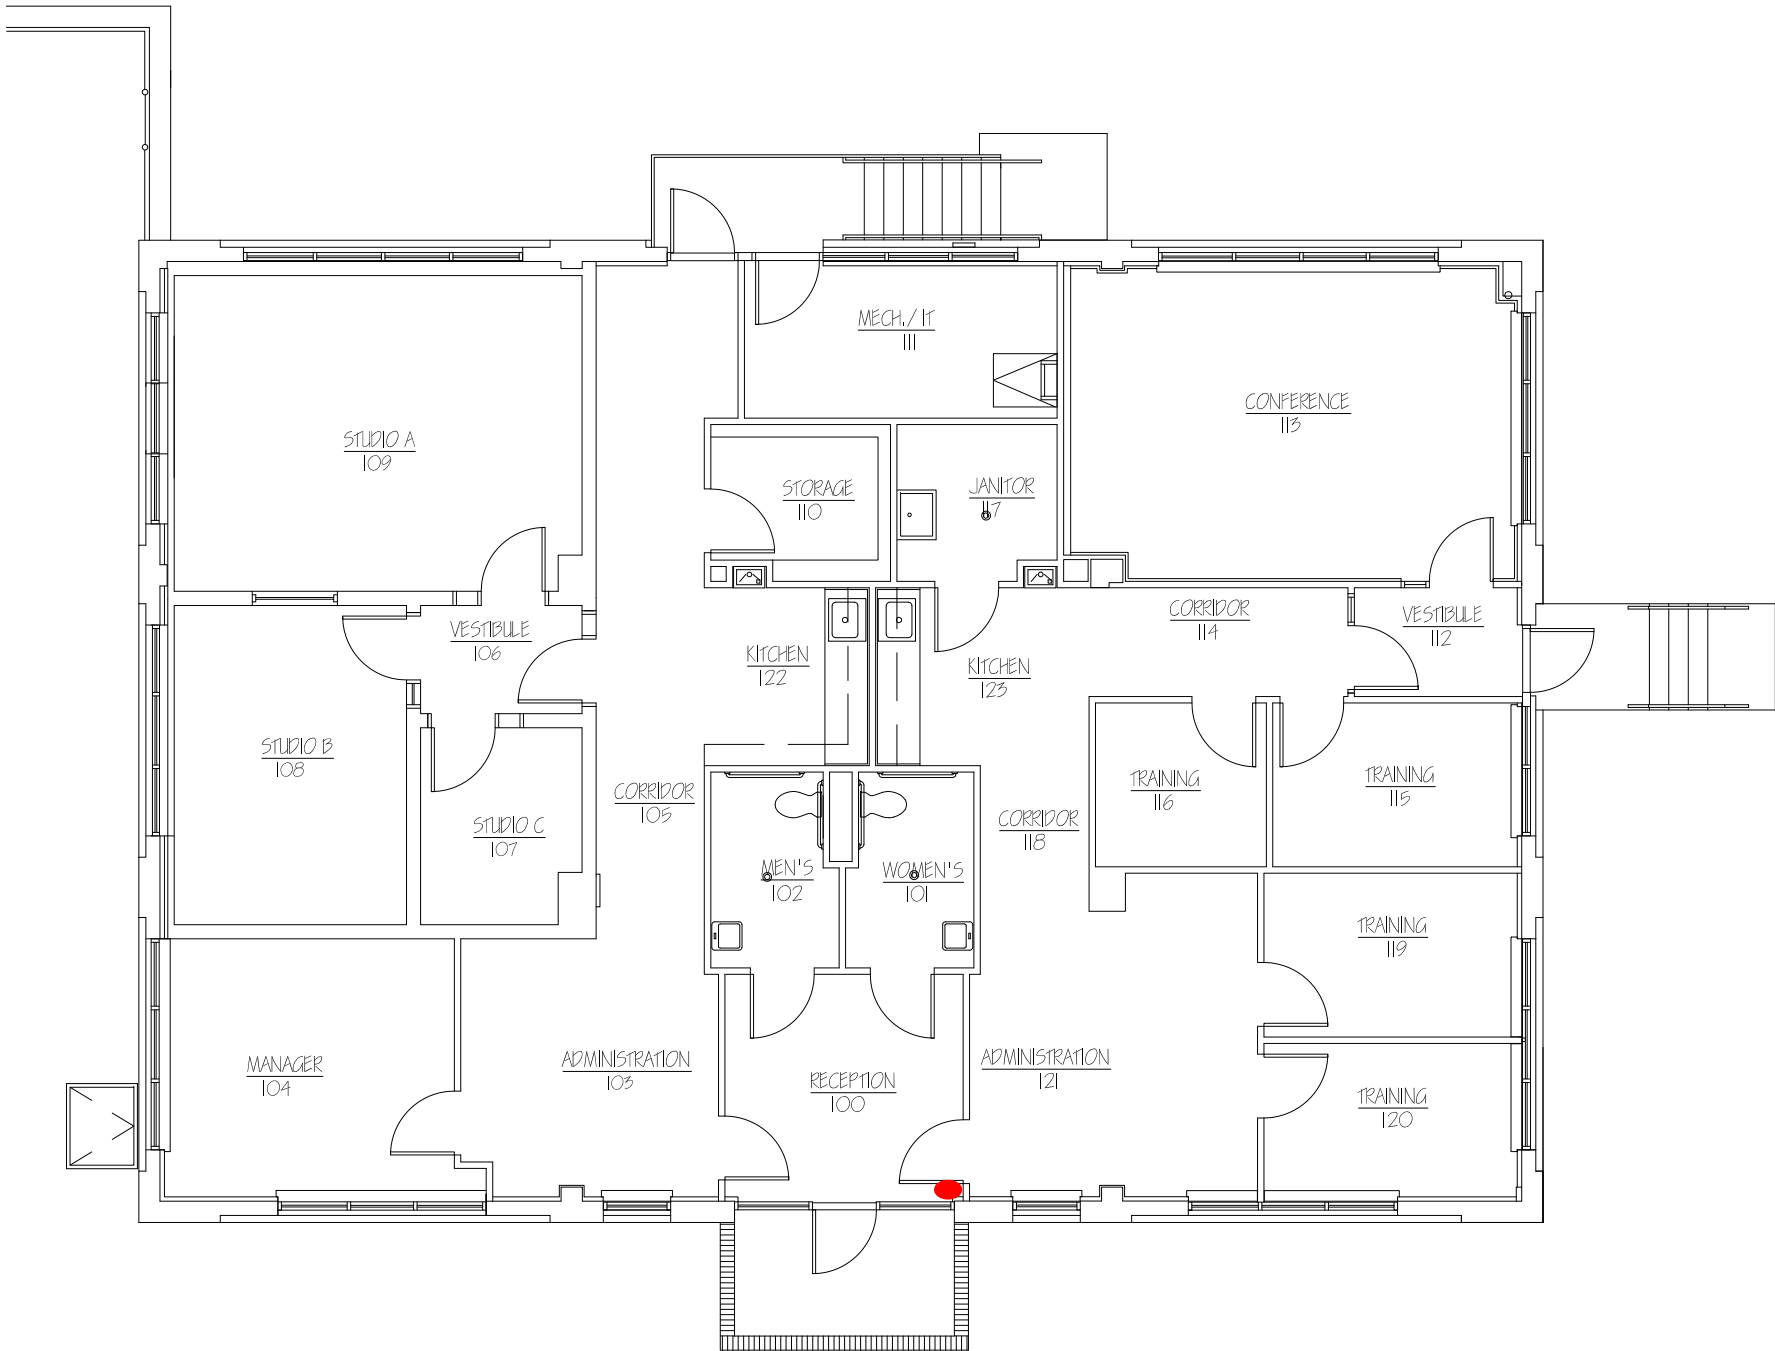



OFFICE OF FACILITIES SERVICES  
PLANNING, DESIGN & CONSTRUCTION

1120 15TH STREET  
AUGUSTA, GEORGIA 30912  
706.721.4551  
(F) 706.721.4553

ISSUE

BASE

LOCATION

CHAT

PROJECT

# CHATEAU


SHEET NAME

1ST FLOOR

| PROJECT      | FILE         |
|--------------|--------------|
|              | H:/facplan   |
| PAPER        | SCALE        |
| 8 1/2" x 11" | NOT TO SCALE |
| DRAWN BY     | DATE         |
| DJW          | 4/9/2014     |

SHEET NUM.

1

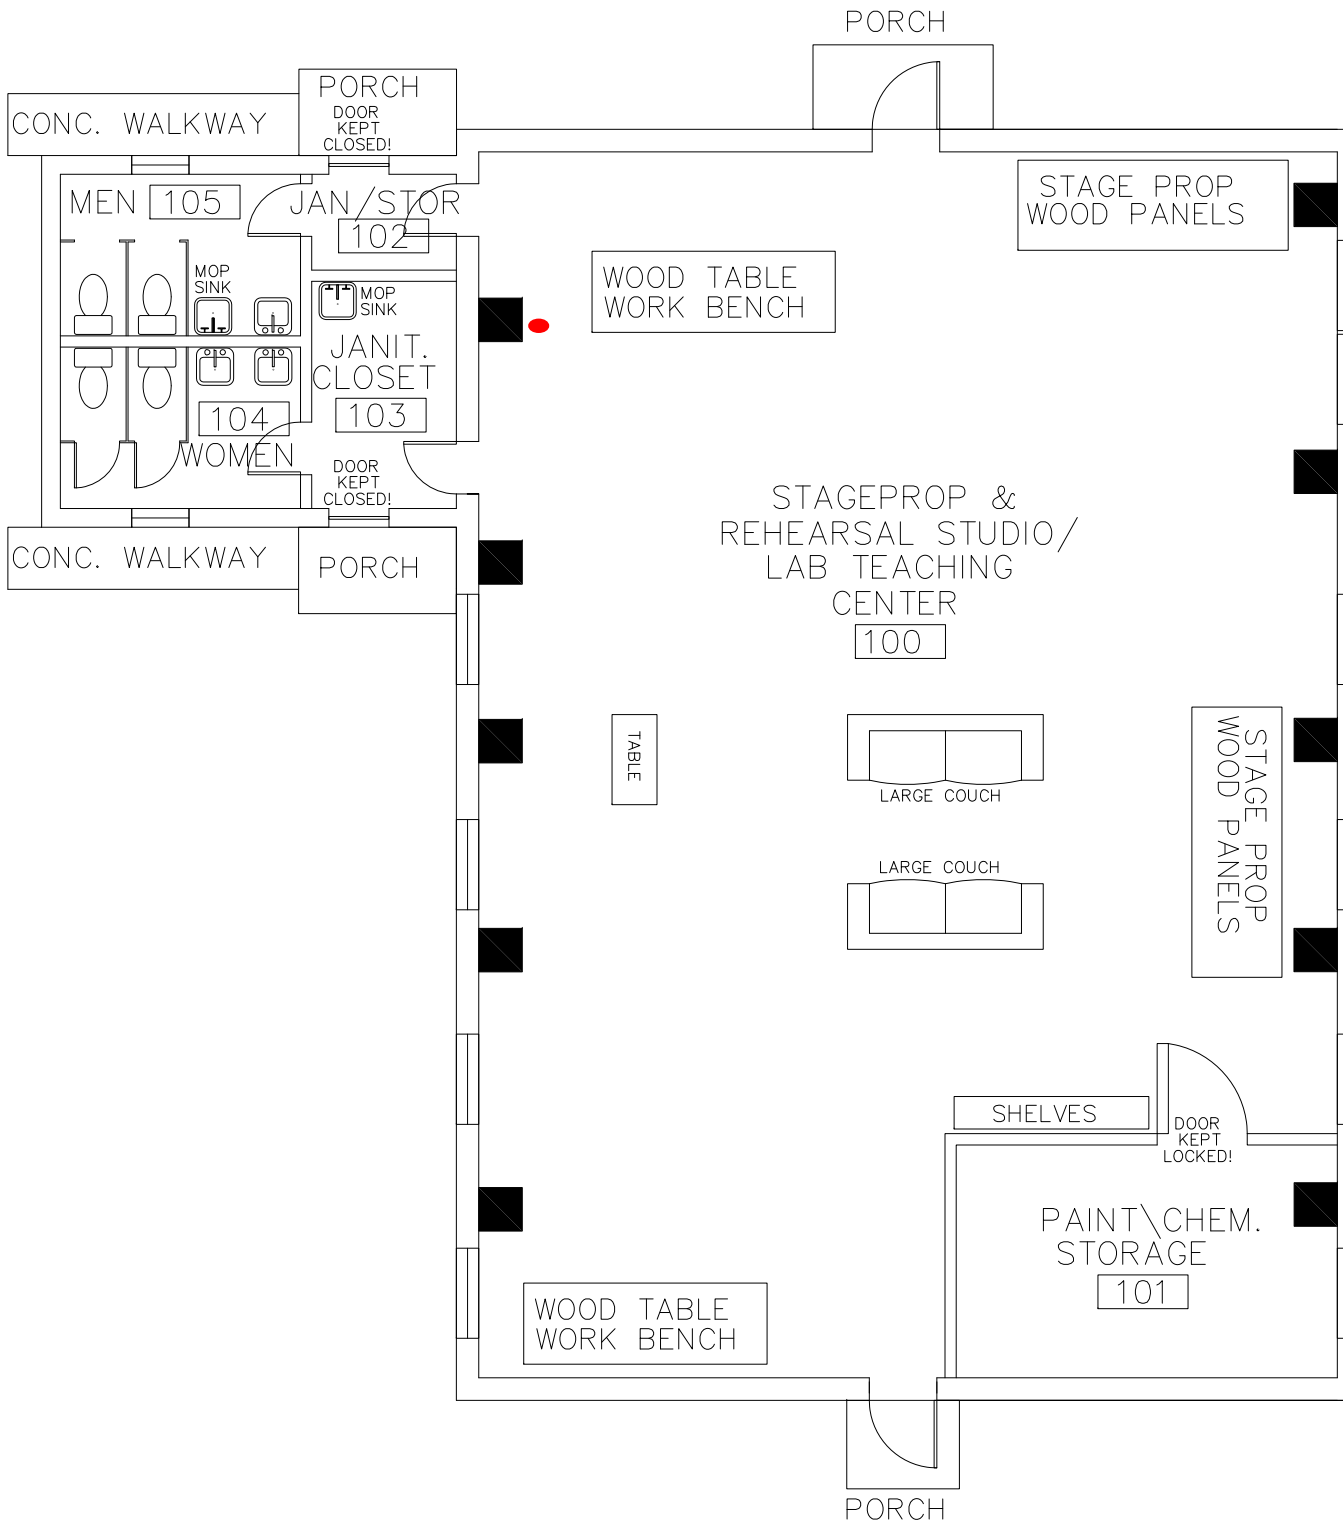



OFFICE OF FACILITIES SERVICES  
PLANNING, DESIGN & CONSTRUCTION

1120 15TH STREET  
AUGUSTA, GEORGIA 30912  
706.721.4551  
(f) 706.721.4553

ISSUE


BASE

LOCATION

COS

PROJECT

# CENTRAL OFFICE SUPPLY

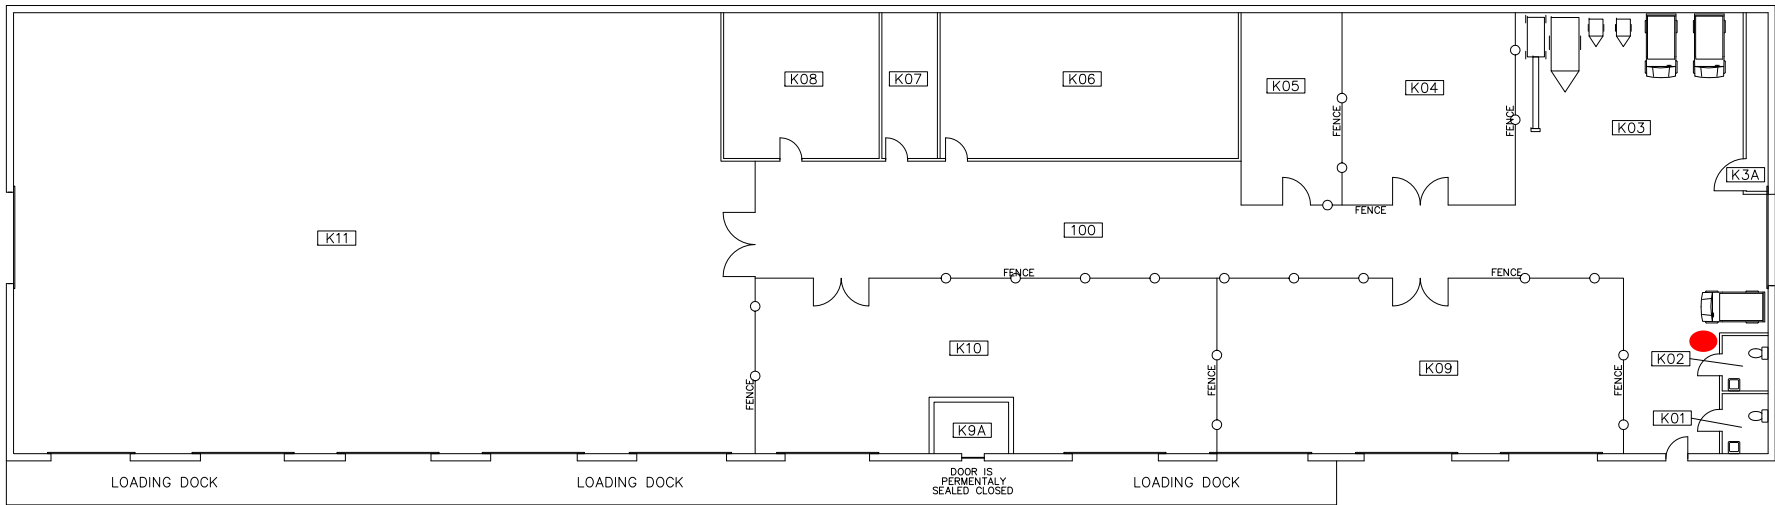

SHEET NAME

1ST FLOOR

PROJECT FILE

PAPER SCALE

8 1/2" x 11" NOT TO SCALE

DRAWN BY DATE

DJW 12/13/2018

SHEET NUM.

1



OFFICE OF FACILITIES SERVICES  
PLANNING, DESIGN & CONSTRUCTION

1120 15TH STREET  
AUGUSTA, GEORGIA 30912  
706.721.4551  
(F) 706.721.4553


ISSUE

BASE

LOCATION

CRSC

PROJECT

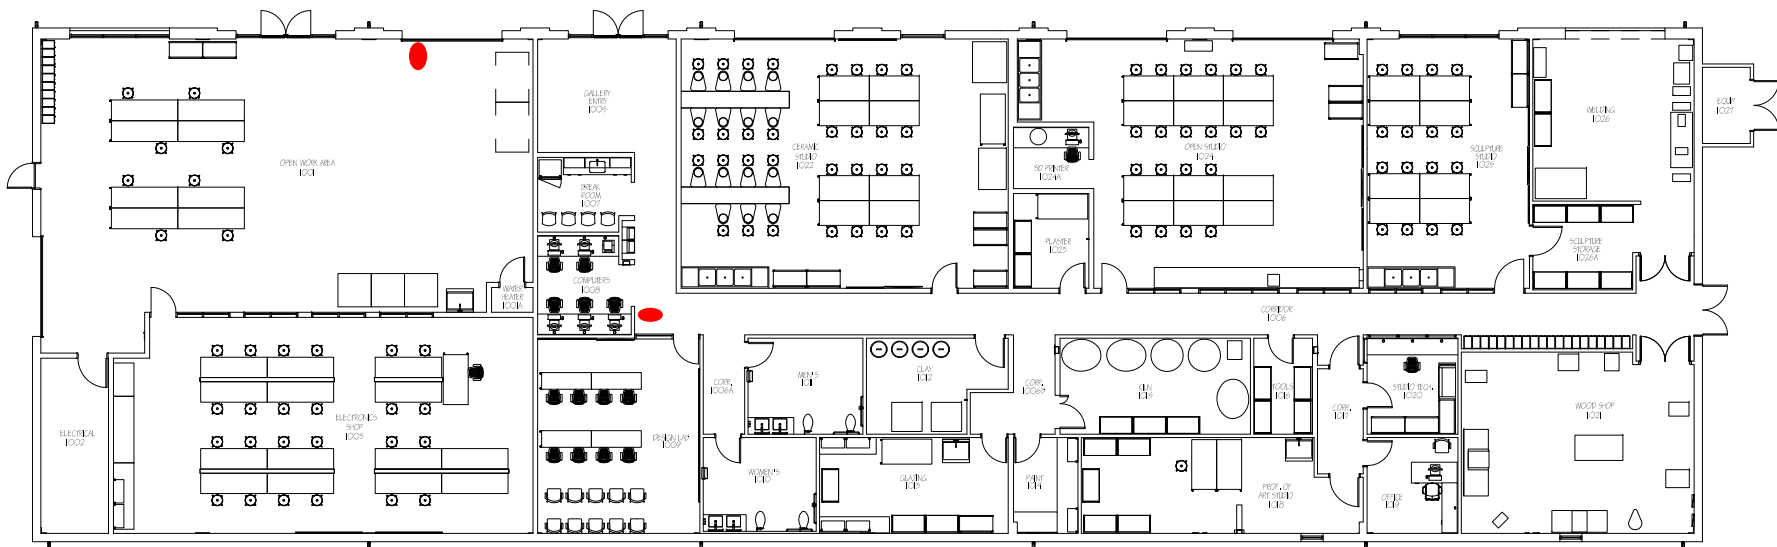

# CERAMICS & SCULPTURE

SHEET NAME

1ST FLOOR

PROJECT FILE

PAPER SCALE

8 1/2" x 11" NOT TO SCALE

DRAWN BY DATE

DJW 1/10/2018

SHEET NUM.

1



OFFICE OF FACILITIES SERVICES  
PLANNING, DESIGN & CONSTRUCTION

1120 15TH STREET  
AUGUSTA, GEORGIA 30912  
706.721.4551  
(F) 706.721.4553

ISSUE


BASE

LOCATION

FAC

PROJECT

# FINE ARTS CENTER

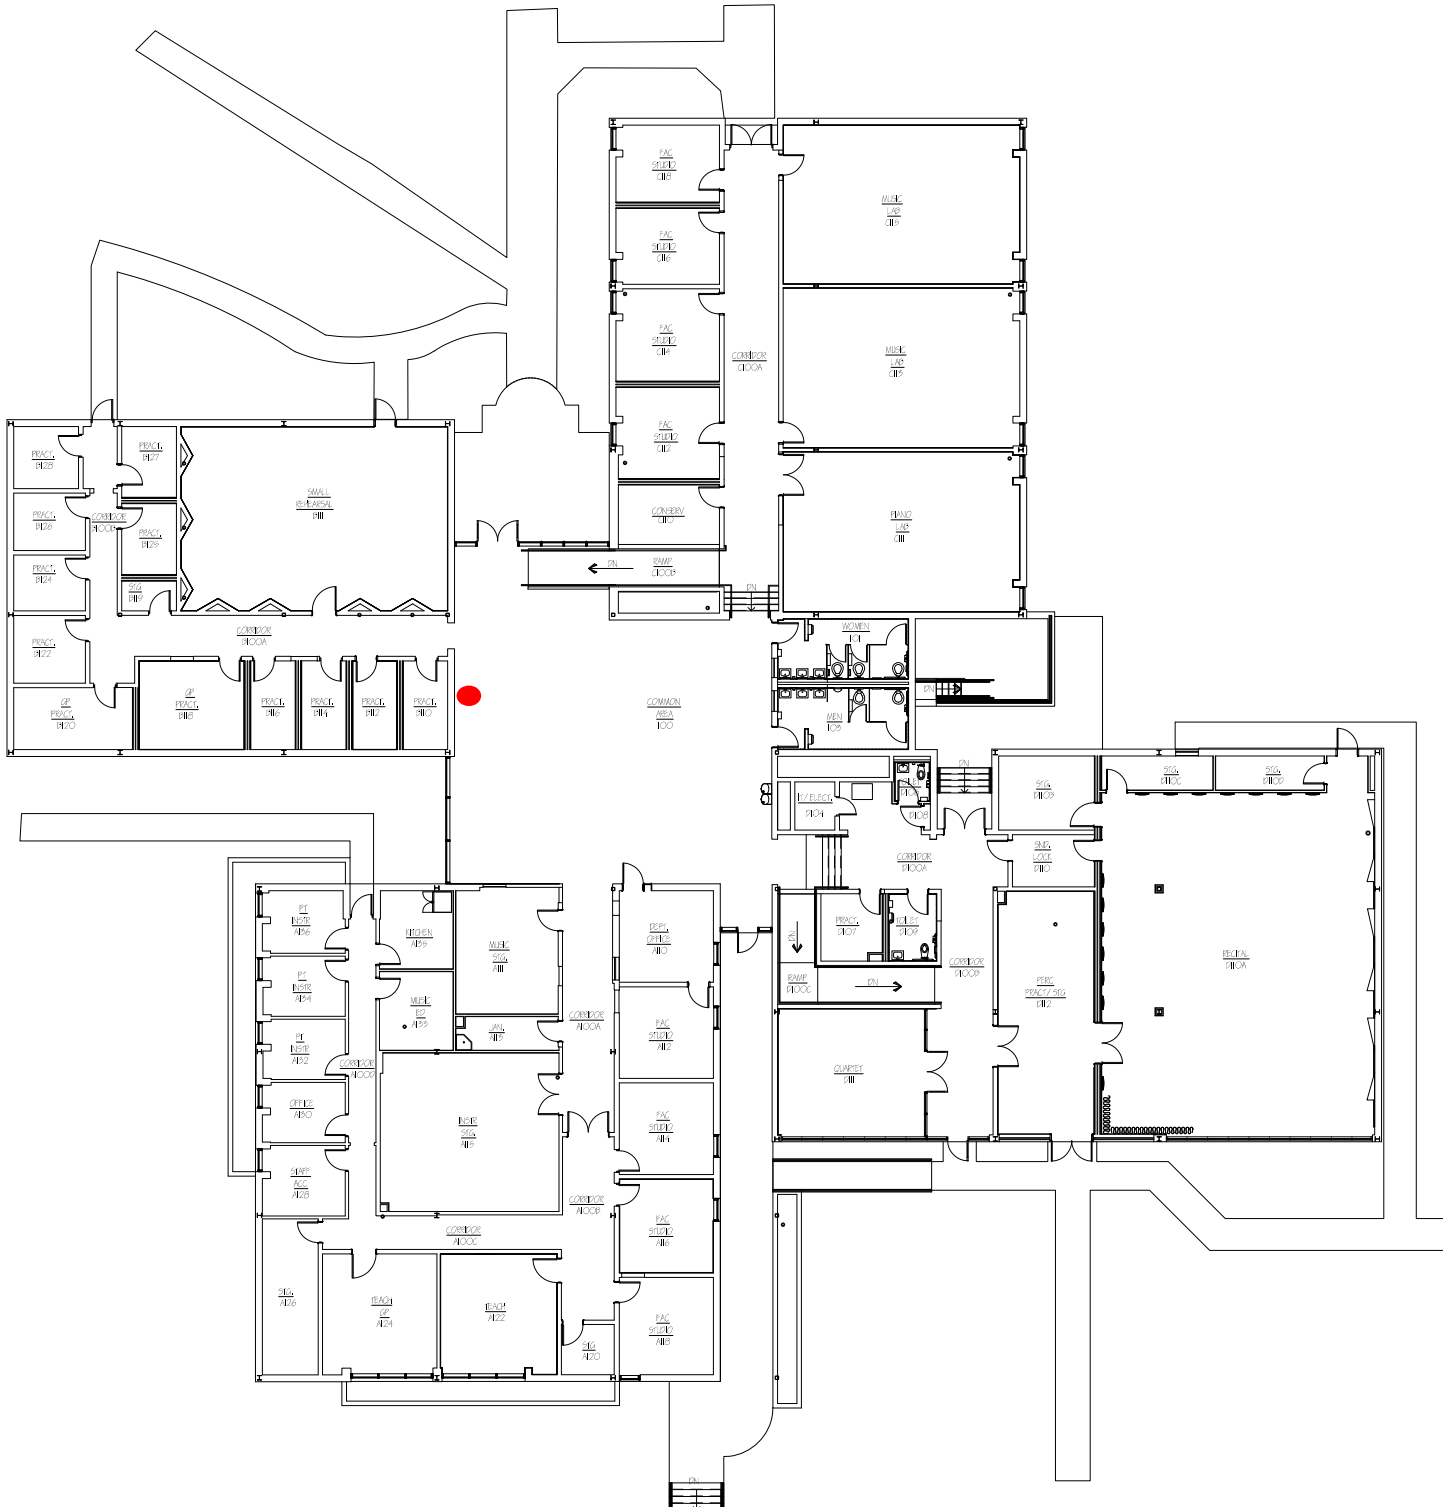

SHEET NAME

1ST FLOOR

PROJECT

FILE

PAPER

SCALE

8 1/2" x 11"

NOT TO SCALE

DRAWN BY

DATE

DJW

10.01.2019

SHEET NUM.





OFFICE OF FACILITIES SERVICES  
PLANNING, DESIGN & CONSTRUCTION

1120 15TH STREET  
AUGUSTA, GEORGIA 30912  
706.721.4551  
(F) 706.721.4553

ISSUE

BASE

LOCATION

FHALL

PROJECT

# FANNING HALL

SHEET NAME

1ST FLOOR

PROJECT FILE

H:/facplan

PAPER SCALE


8 1/2" x 11" NOT TO SCALE

DRAWN BY DATE

BKB 05.06.2014

SHEET NUM.

1

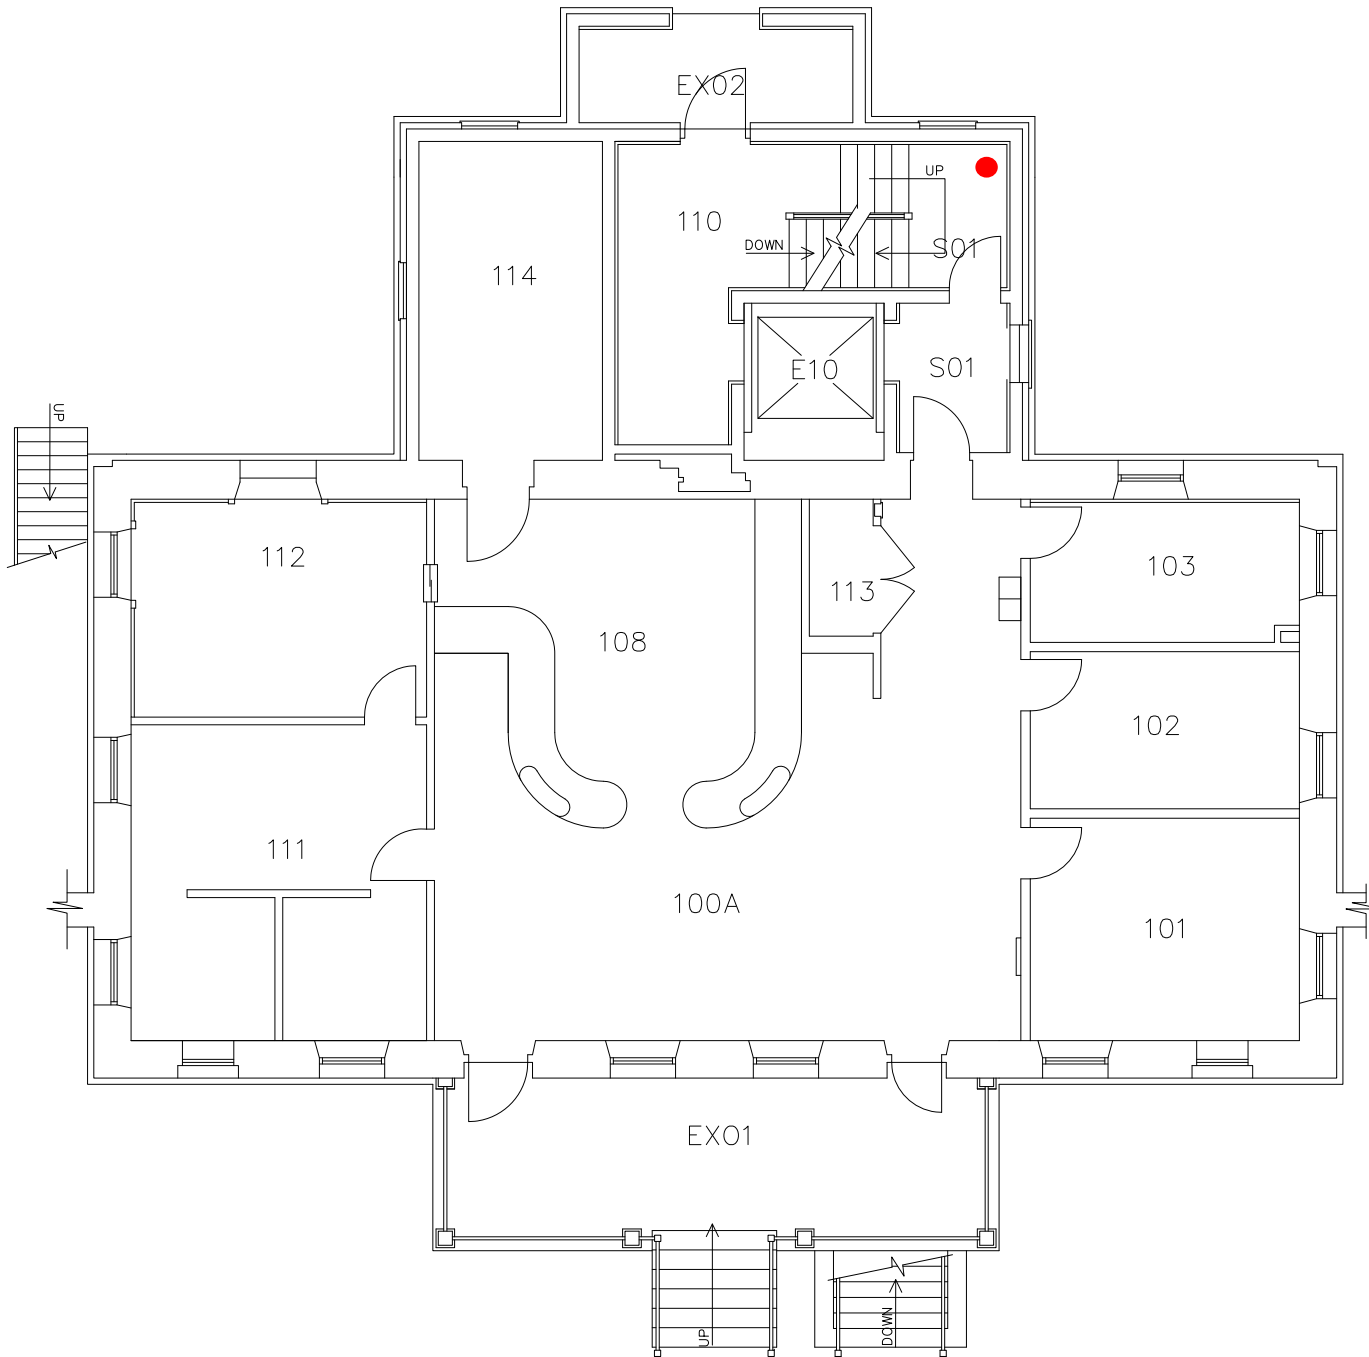



OFFICE OF FACILITIES SERVICES  
PLANNING, DESIGN & CONSTRUCTION

1120 15TH STREET  
AUGUSTA, GEORGIA 30912  
706.721.4551  
(f) 706.721.4553

ISSUE

BASE

LOCATION

FHALL

PROJECT

# FANNING HALL

SHEET NAME

2ND FLOOR

PROJECT

FILE

H:/facplan

PAPER

SCALE

8 1/2" x 11"

NOT TO SCALE

DRAWN BY


DATE

DJW

11.01.2019

SHEET NUM.

2

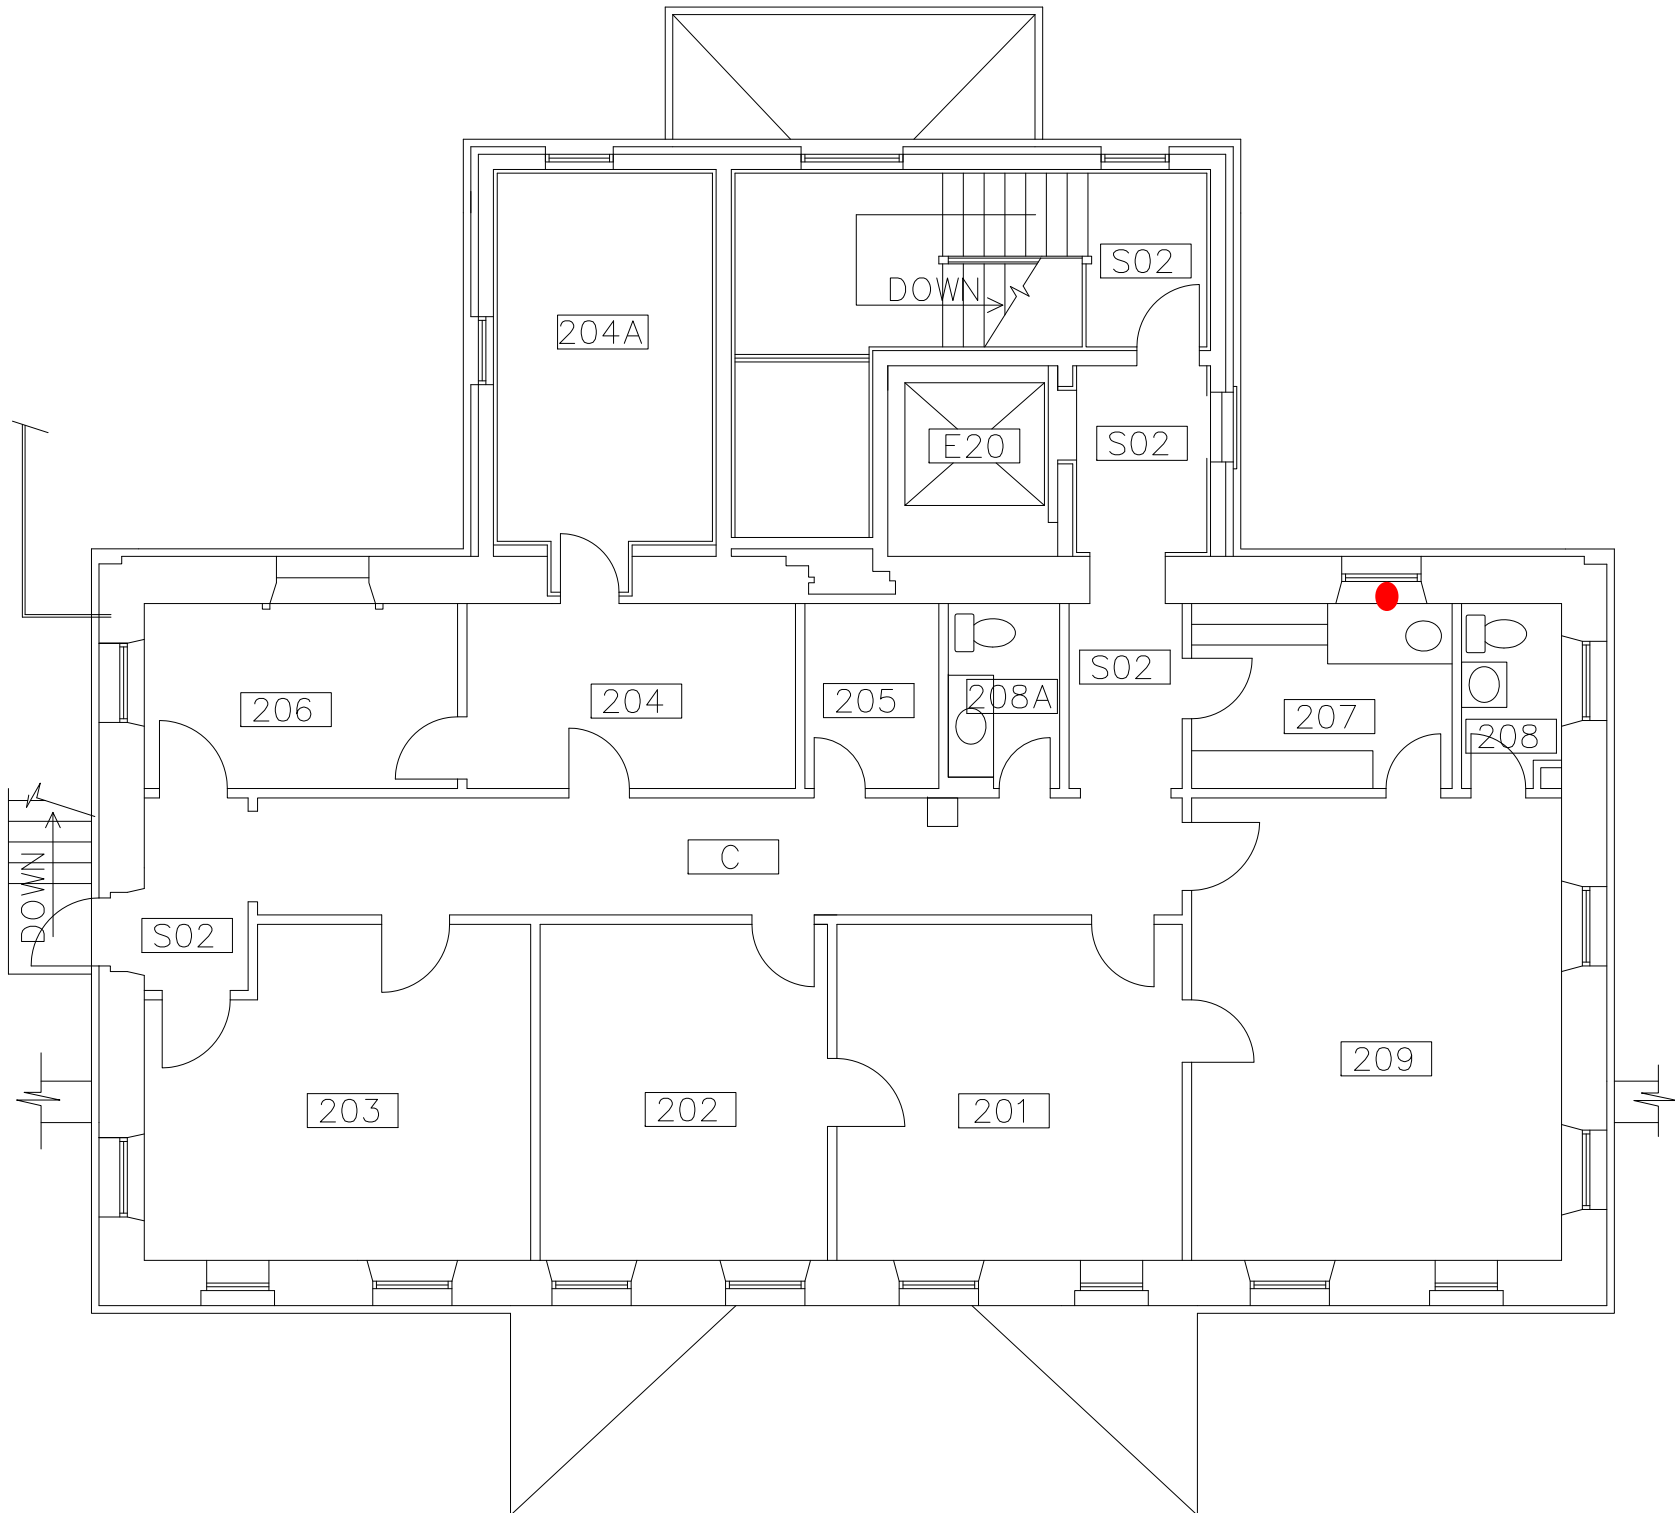



OFFICE OF FACILITIES SERVICES  
PLANNING, DESIGN & CONSTRUCTION

1120 15TH STREET  
AUGUSTA, GEORGIA 30912  
706.721.4551  
(f) 706.721.4553

ISSUE

BASE

LOCATION

FHALL

PROJECT

# FANNING HALL

SHEET NAME

BASEMENT

PROJECT

FILE

H:/facplan

PAPER

SCALE

8 1/2" x 11"

NOT TO SCALE

DRAWN BY


DATE

DJW

4.21.2014

SHEET NUM.

B

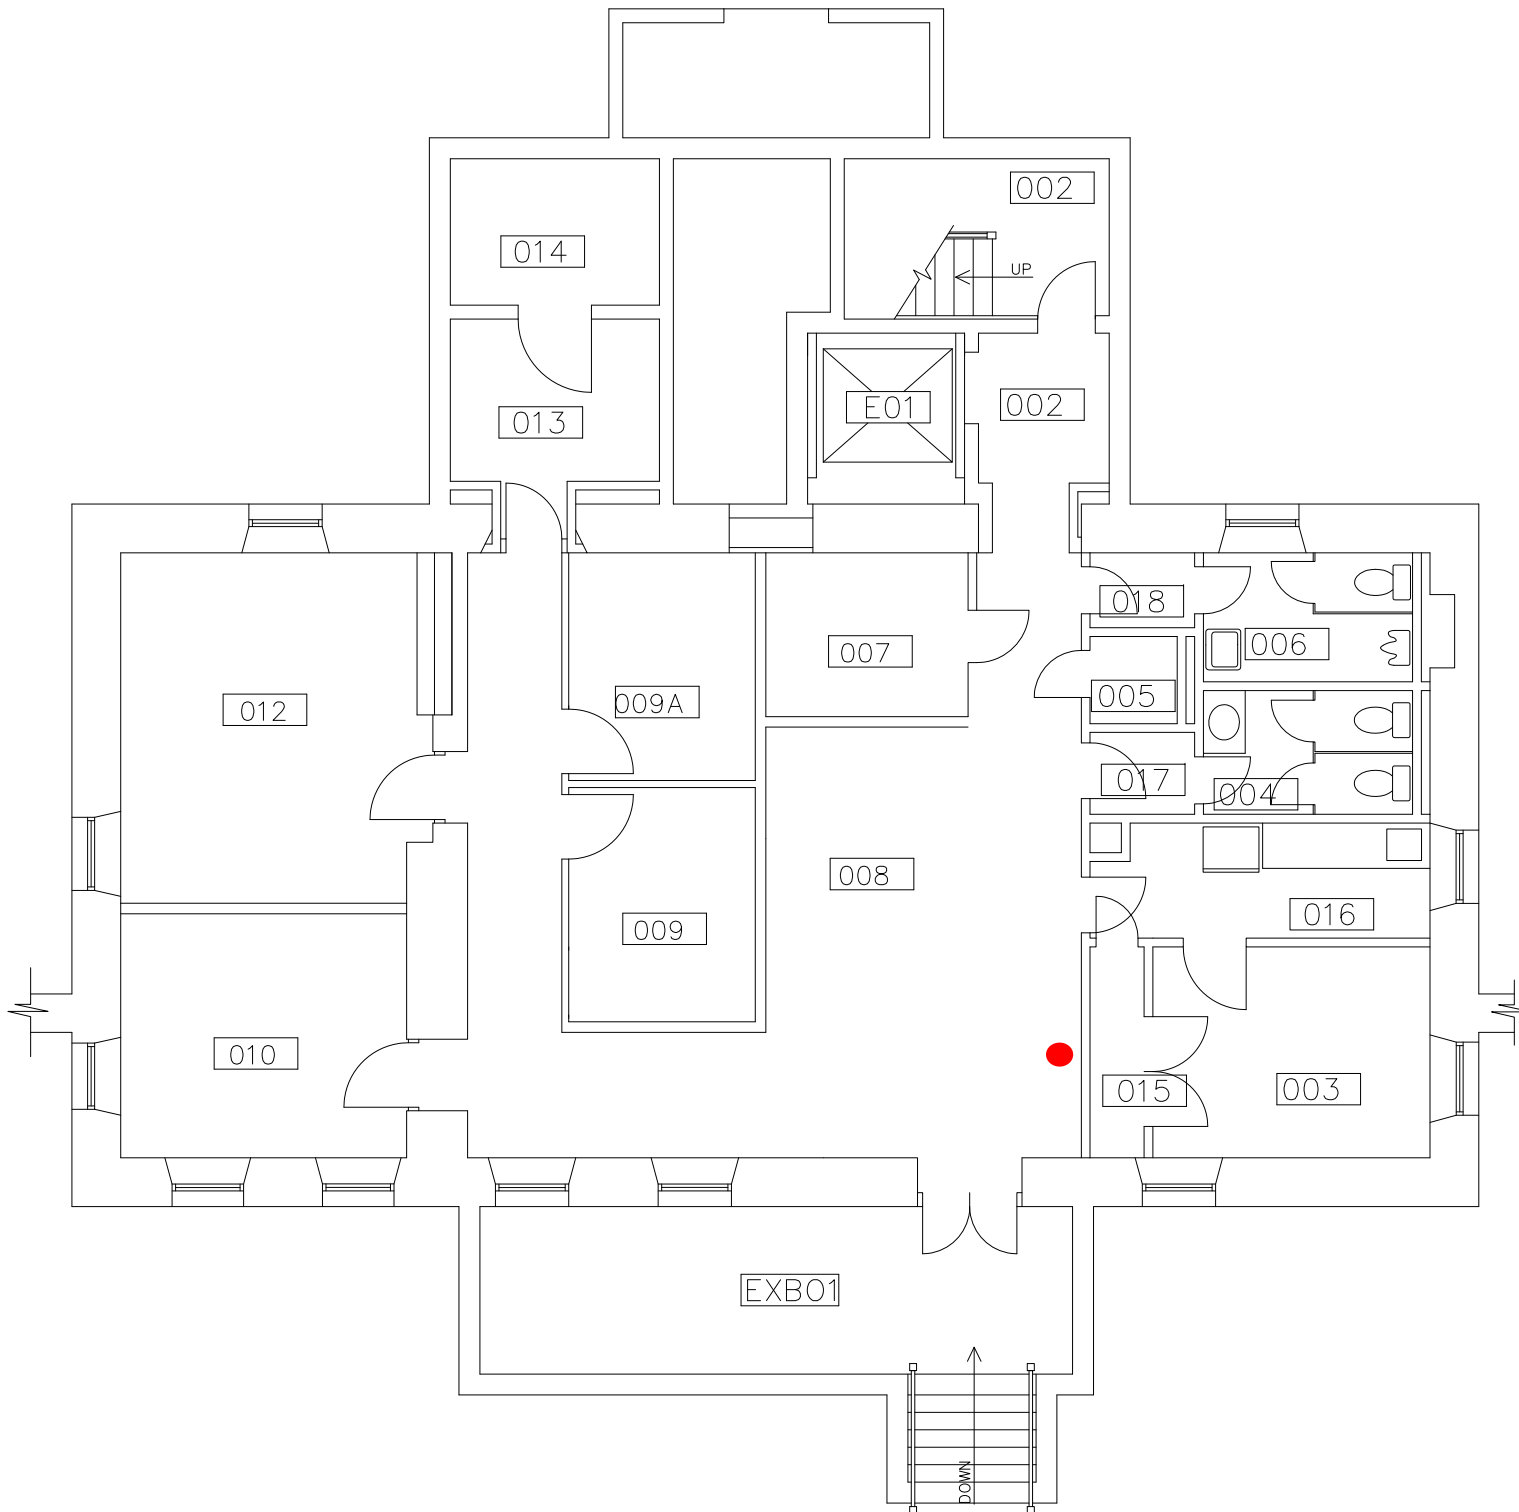



OFFICE OF FACILITIES SERVICES  
PLANNING, DESIGN & CONSTRUCTION

1120 15TH STREET  
AUGUSTA, GEORGIA 30912  
706.721.4551  
(f) 706.721.4553

ISSUE

BASE

LOCATION

FIRE

PROJECT

# BELLEVUE ANNEX

SHEET NAME

1ST FLOOR

PROJECT FILE

HJ/FAC/PLAN

PAPER SCALE


8 1/2" x 11" NOT TO SCALE

DRAWN BY DATE

BKB 04.10.2014

SHEET NUM.

1

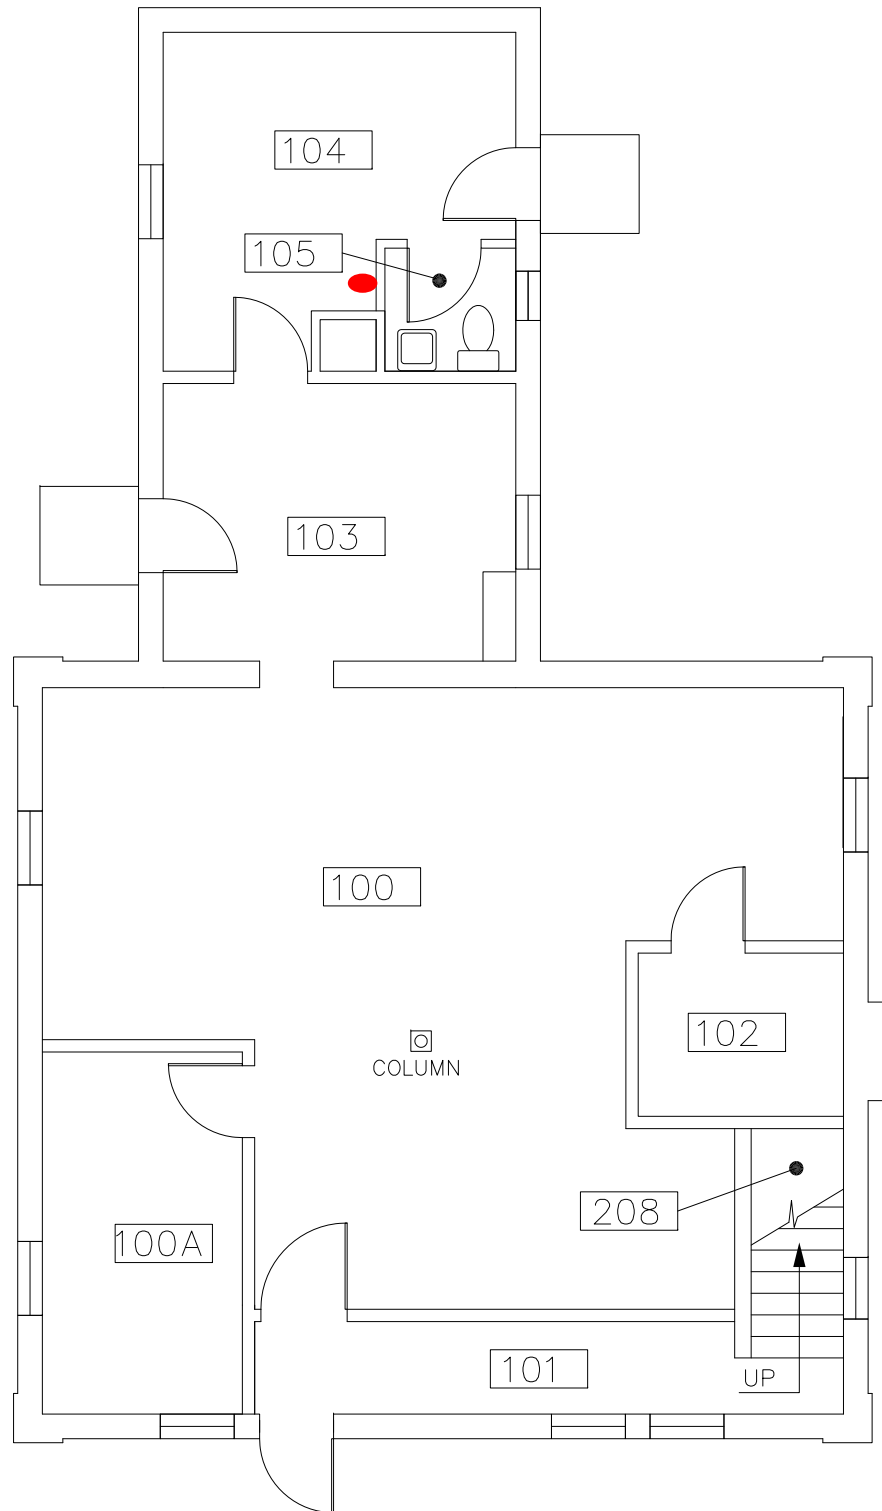



OFFICE OF FACILITIES SERVICES  
PLANNING, DESIGN & CONSTRUCTION

1120 15TH STREET  
AUGUSTA, GEORGIA 30912  
706.721.4551  
(F) 706.721.4553

ISSUE


BASE

LOCATION

GH

PROJECT

# GALLOWAY HALL

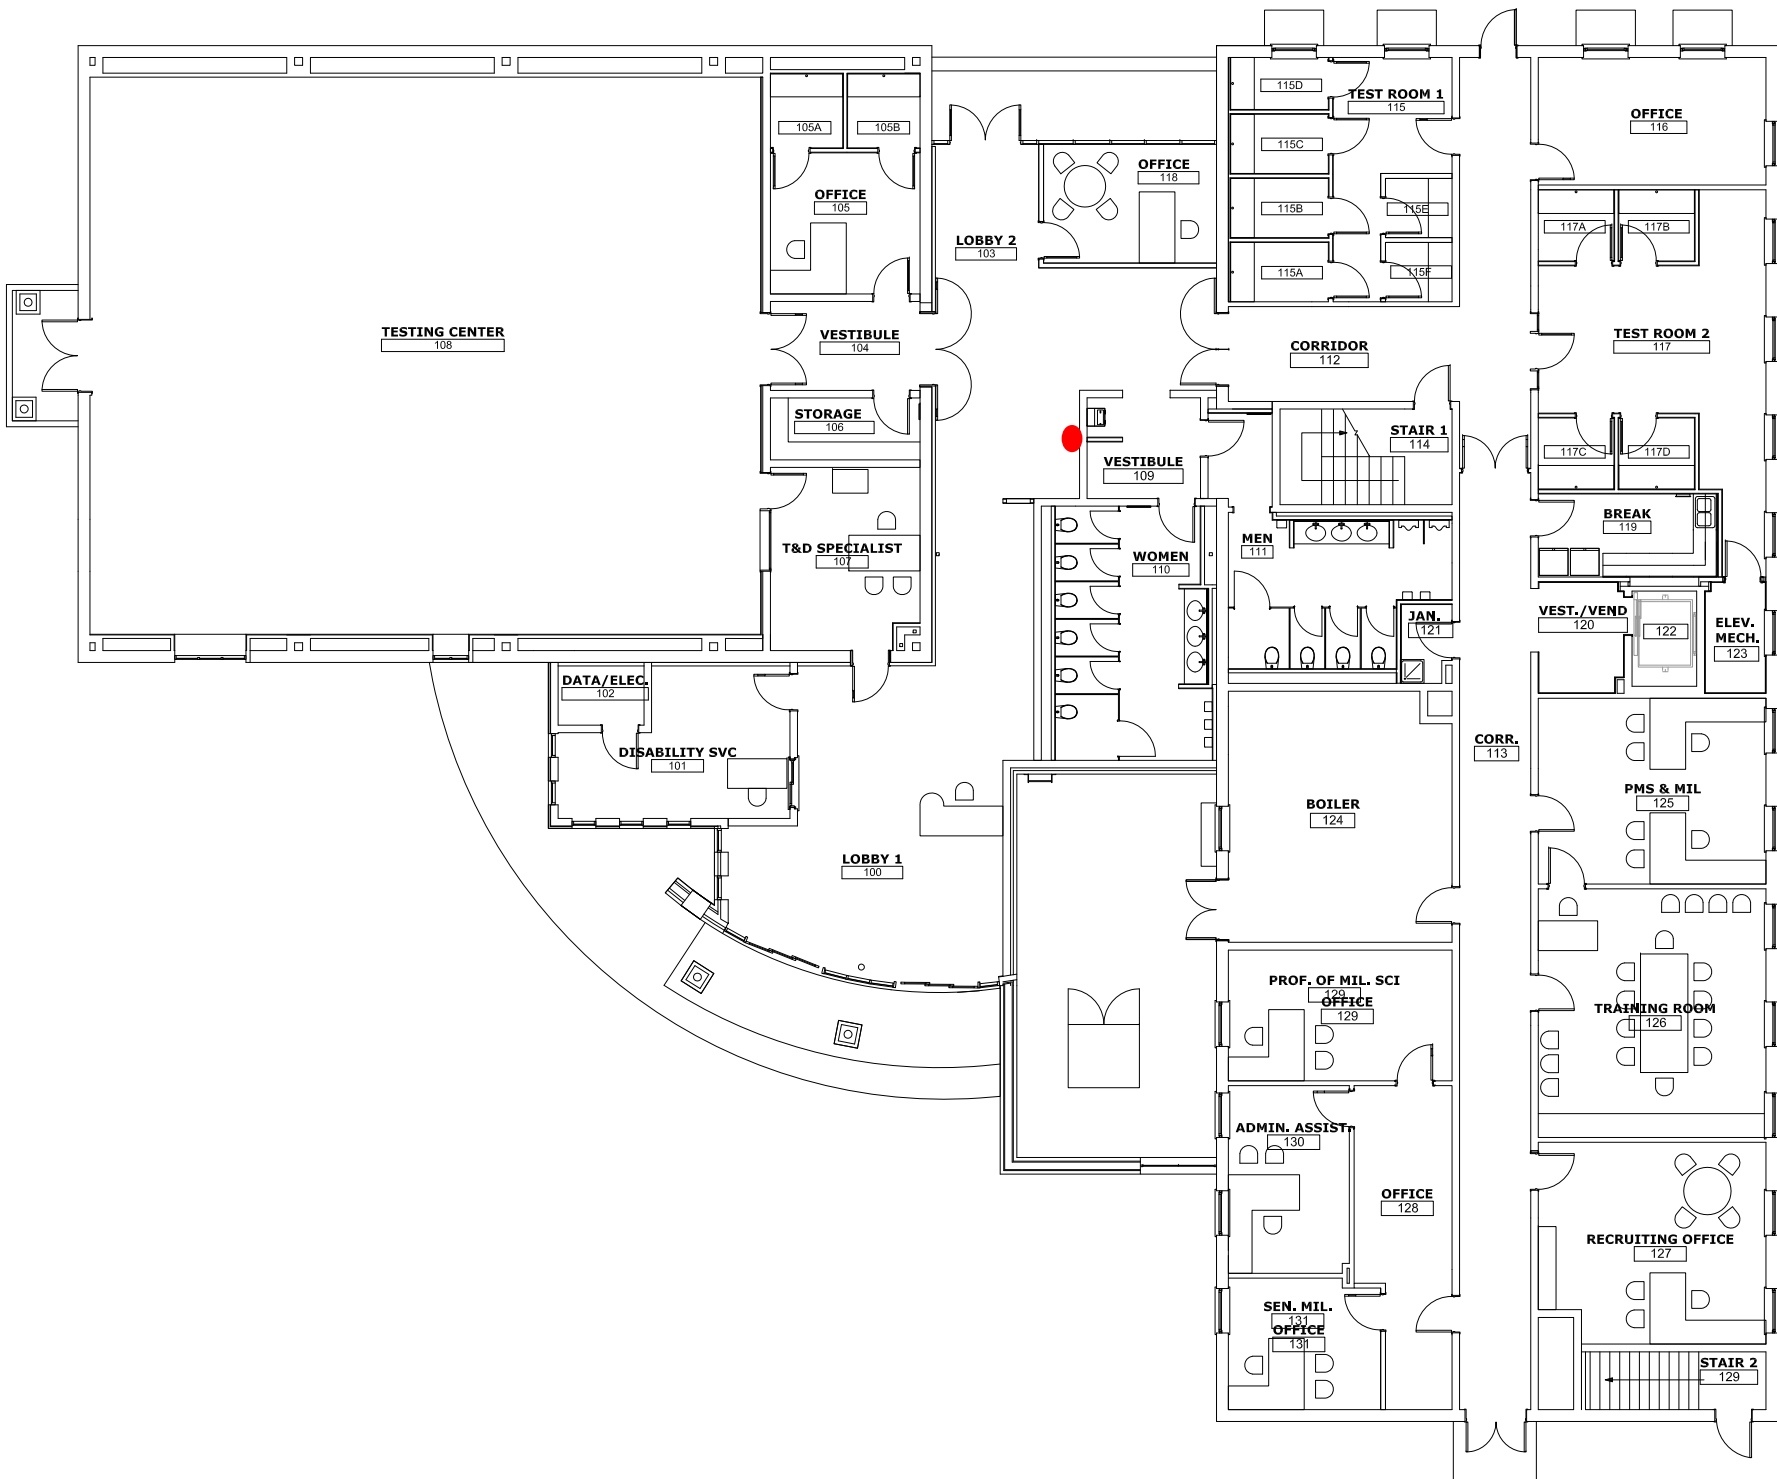

SHEET NAME

1ST FLOOR

PROJECT

FILE

PAPER

SCALE

8 1/2" x 11"

NOT TO SCALE

DRAWN BY

DATE

DJW

01.13.2020

SHEET NUM.



OFFICE OF FACILITIES SERVICES  
PLANNING, DESIGN & CONSTRUCTION  
1120 15TH STREET  
AUGUSTA, GEORGIA 30912  
706.721.4551  
(F) 706.721.4553

ISSUE


BASE

LOCATION

GH

PROJECT

# GALLOWAY HALL

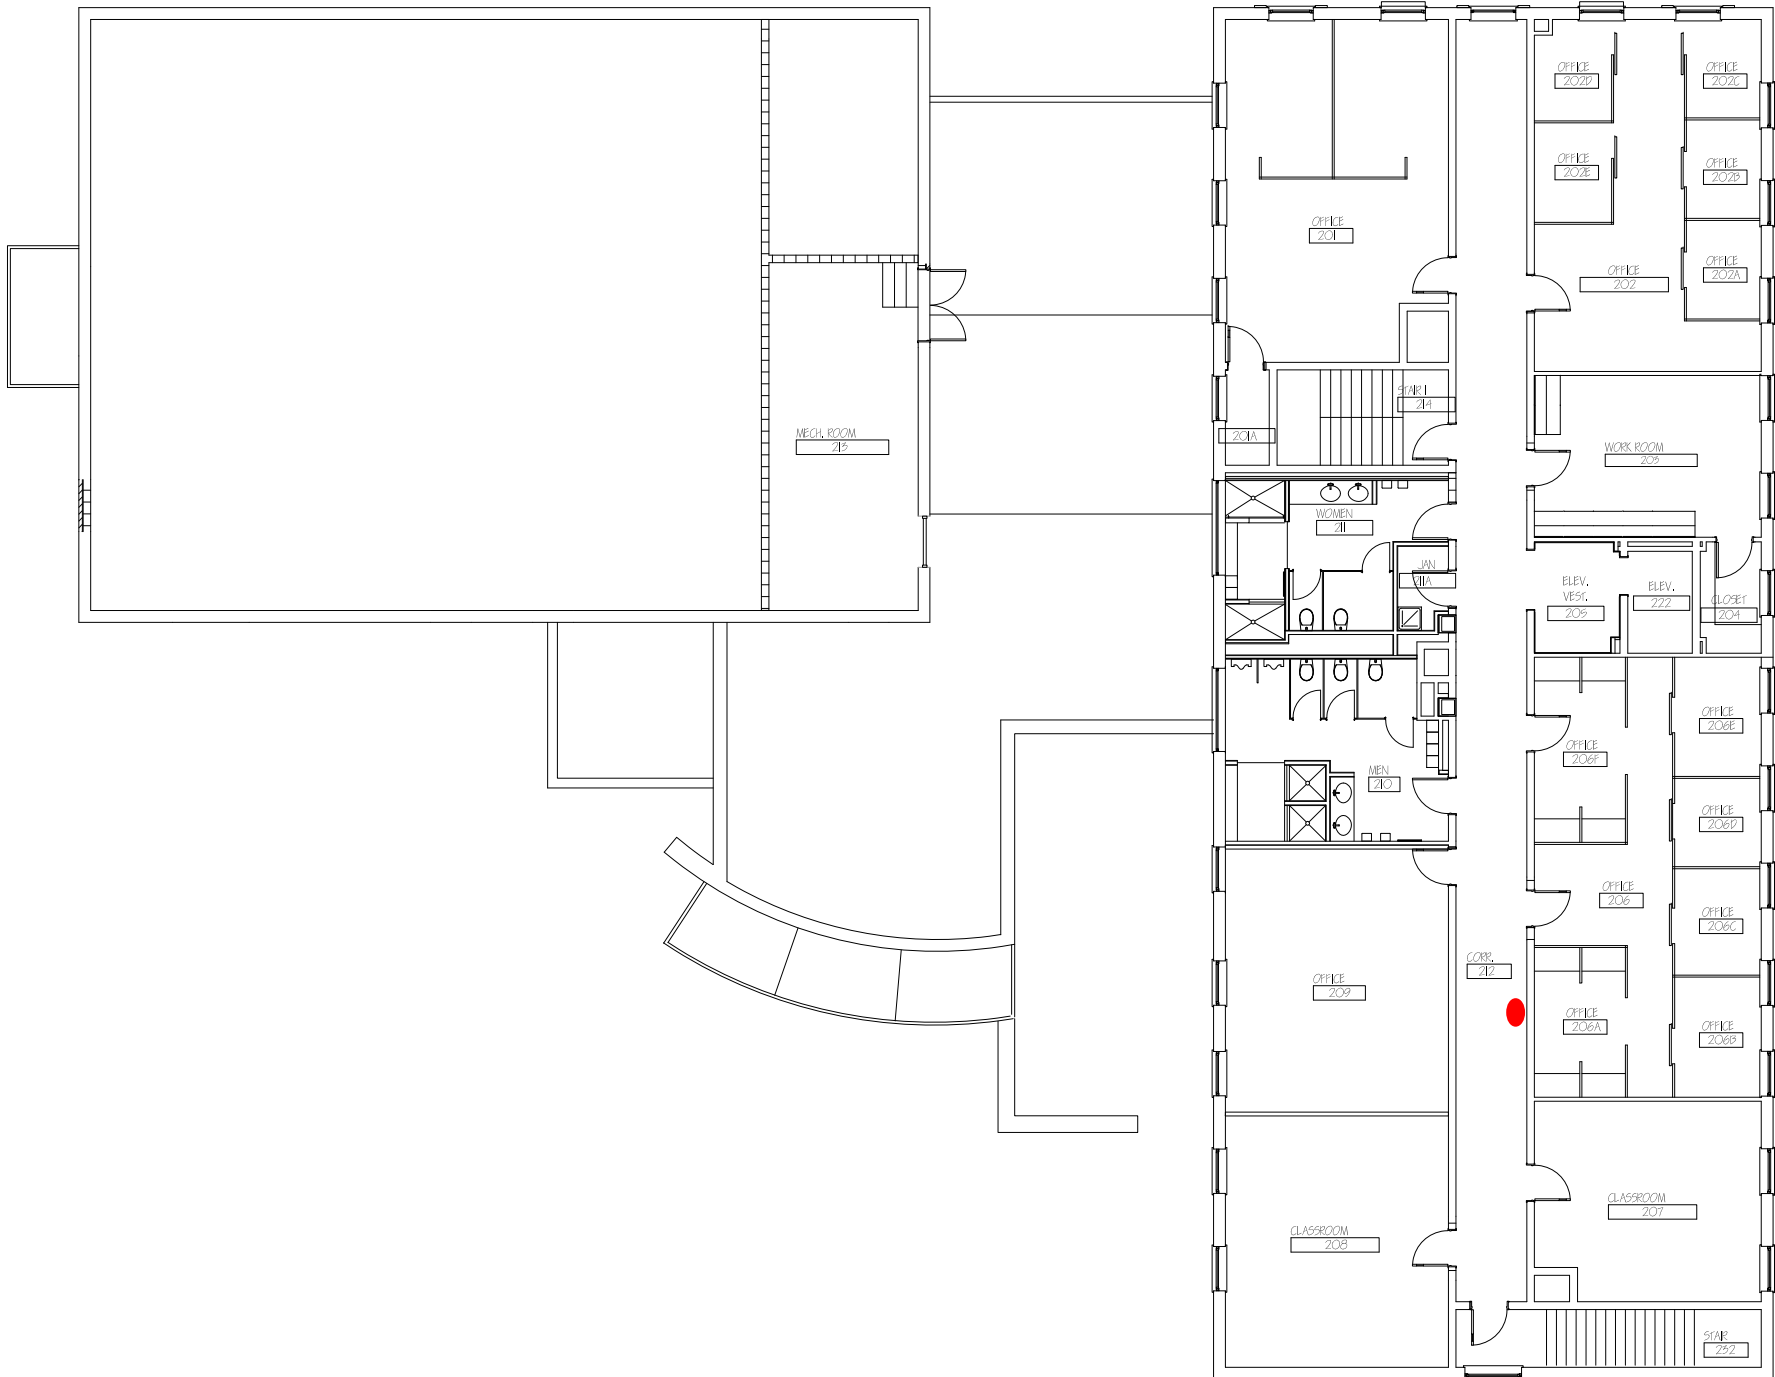

SHEET NAME

2ND FLOOR

| PROJECT      | FILE         |
|--------------|--------------|
| PAPER        | H:/facplan   |
| SCALE        | 8 1/2" x 11" |
| NOT TO SCALE |              |
| DRAWN BY     | DATE         |
| DJW          | 10.25.2021   |
| SHEET NUM.   |              |



OFFICE OF FACILITIES SERVICES  
PLANNING, DESIGN & CONSTRUCTION

1120 15TH STREET  
AUGUSTA, GEORGIA 30912  
706.721.4551  
(f) 706.721.4553

ISSUE


BASE

LOCATION

GRNDS

PROJECT

# GROUNDS WAREHOUSE

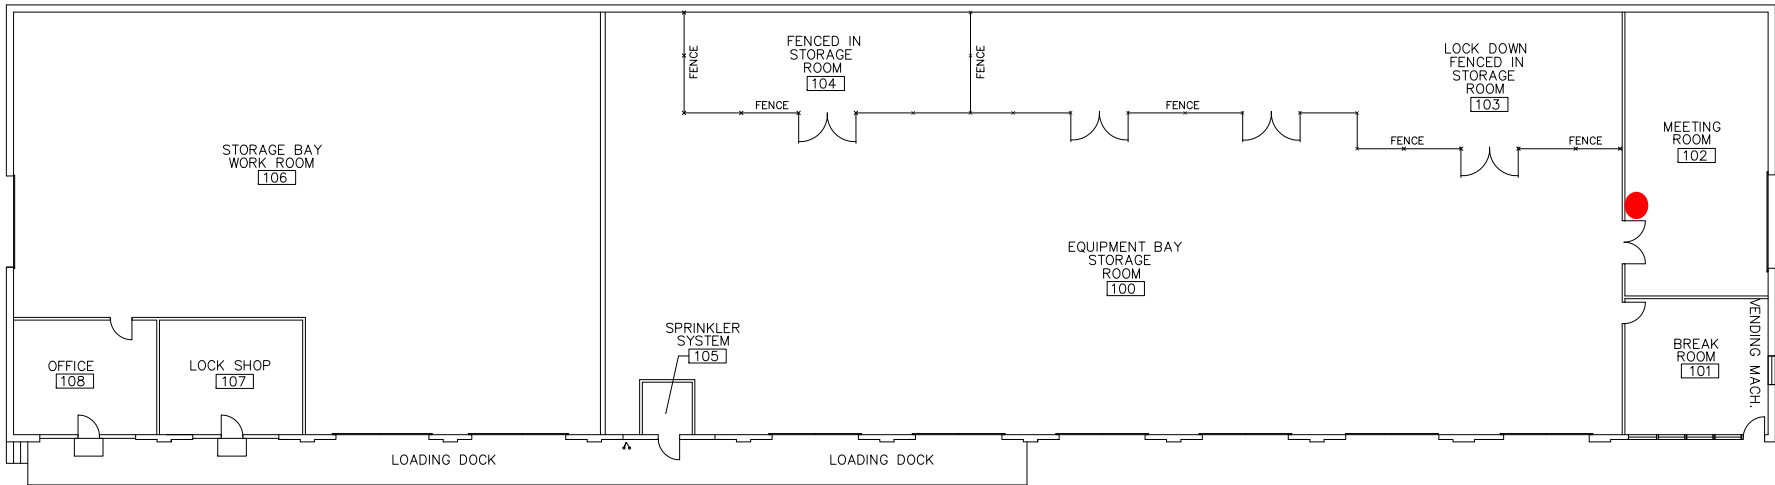

SHEET NAME

1ST FLOOR

| PROJECT      | FILE         |
|--------------|--------------|
|              | H:/facplan   |
| PAPER        | SCALE        |
| 8 1/2" x 11" | NOT TO SCALE |
| DRAWN BY     | DATE         |
| DJW          | 4/9/2014     |

SHEET NUM.

1



OFFICE OF FACILITIES SERVICES  
PLANNING, DESIGN & CONSTRUCTION

1120 15TH STREET  
AUGUSTA, GEORGIA 30912  
706.721.4551  
(F) 706.721.4553

ISSUE

BASE

LOCATION

LIBR

PROJECT

REESE LIBRARY

SHEET NAME

1ST FLOOR

PROJECT FILE

H:/facplan


PAPER SCALE

8 1/2" x 11" NOT TO SCALE

DRAWN BY DATE

DJM 09.28.2011

SHEET NUM.

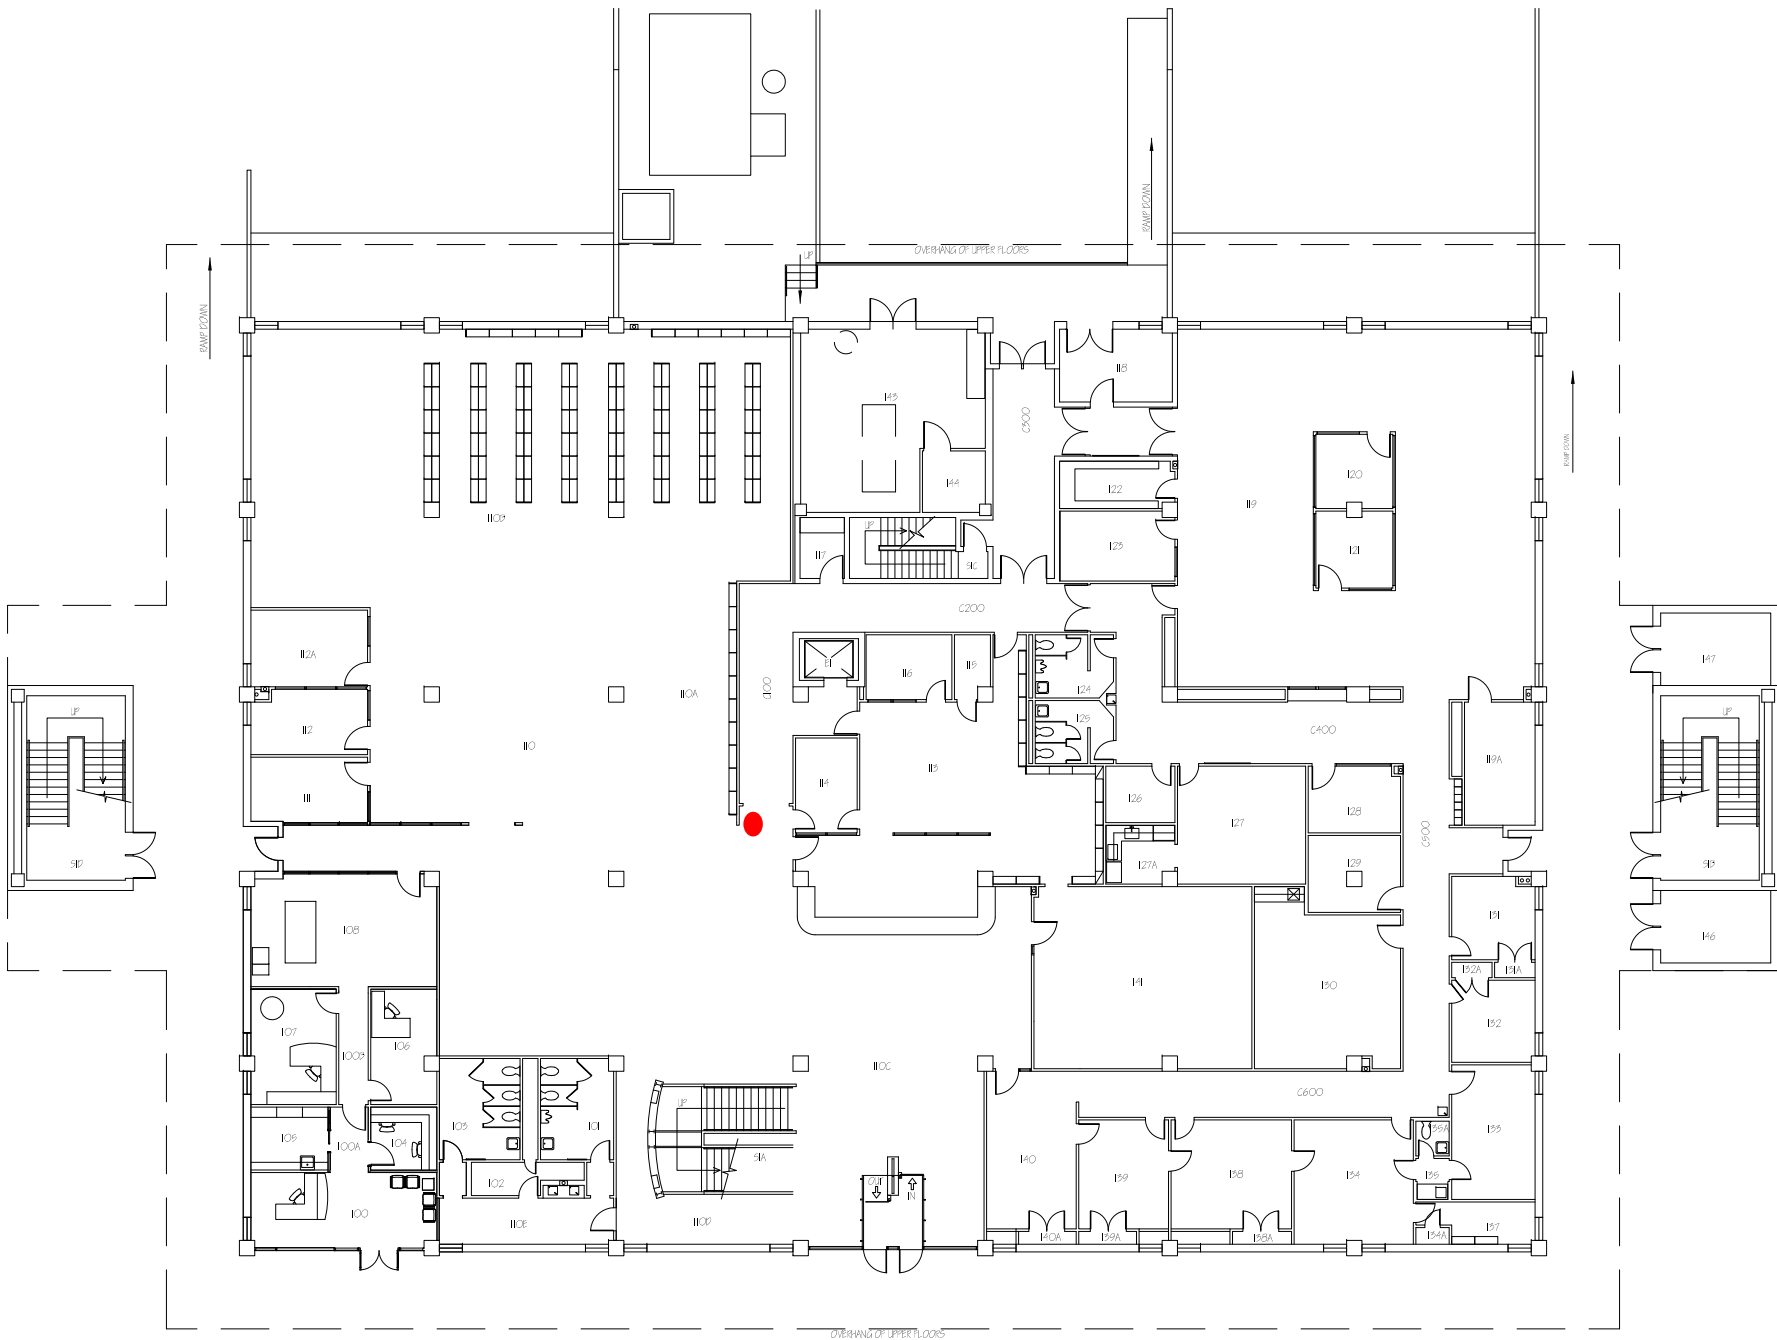





OFFICE OF FACILITIES SERVICES  
PLANNING, DESIGN & CONSTRUCTION

1120 15TH STREET  
AUGUSTA, GEORGIA 30912  
706.721.4551  
(f) 706.721.4553

ISSUE


BASE

LOCATION

LIBR

PROJECT

# REESE LIBRARY

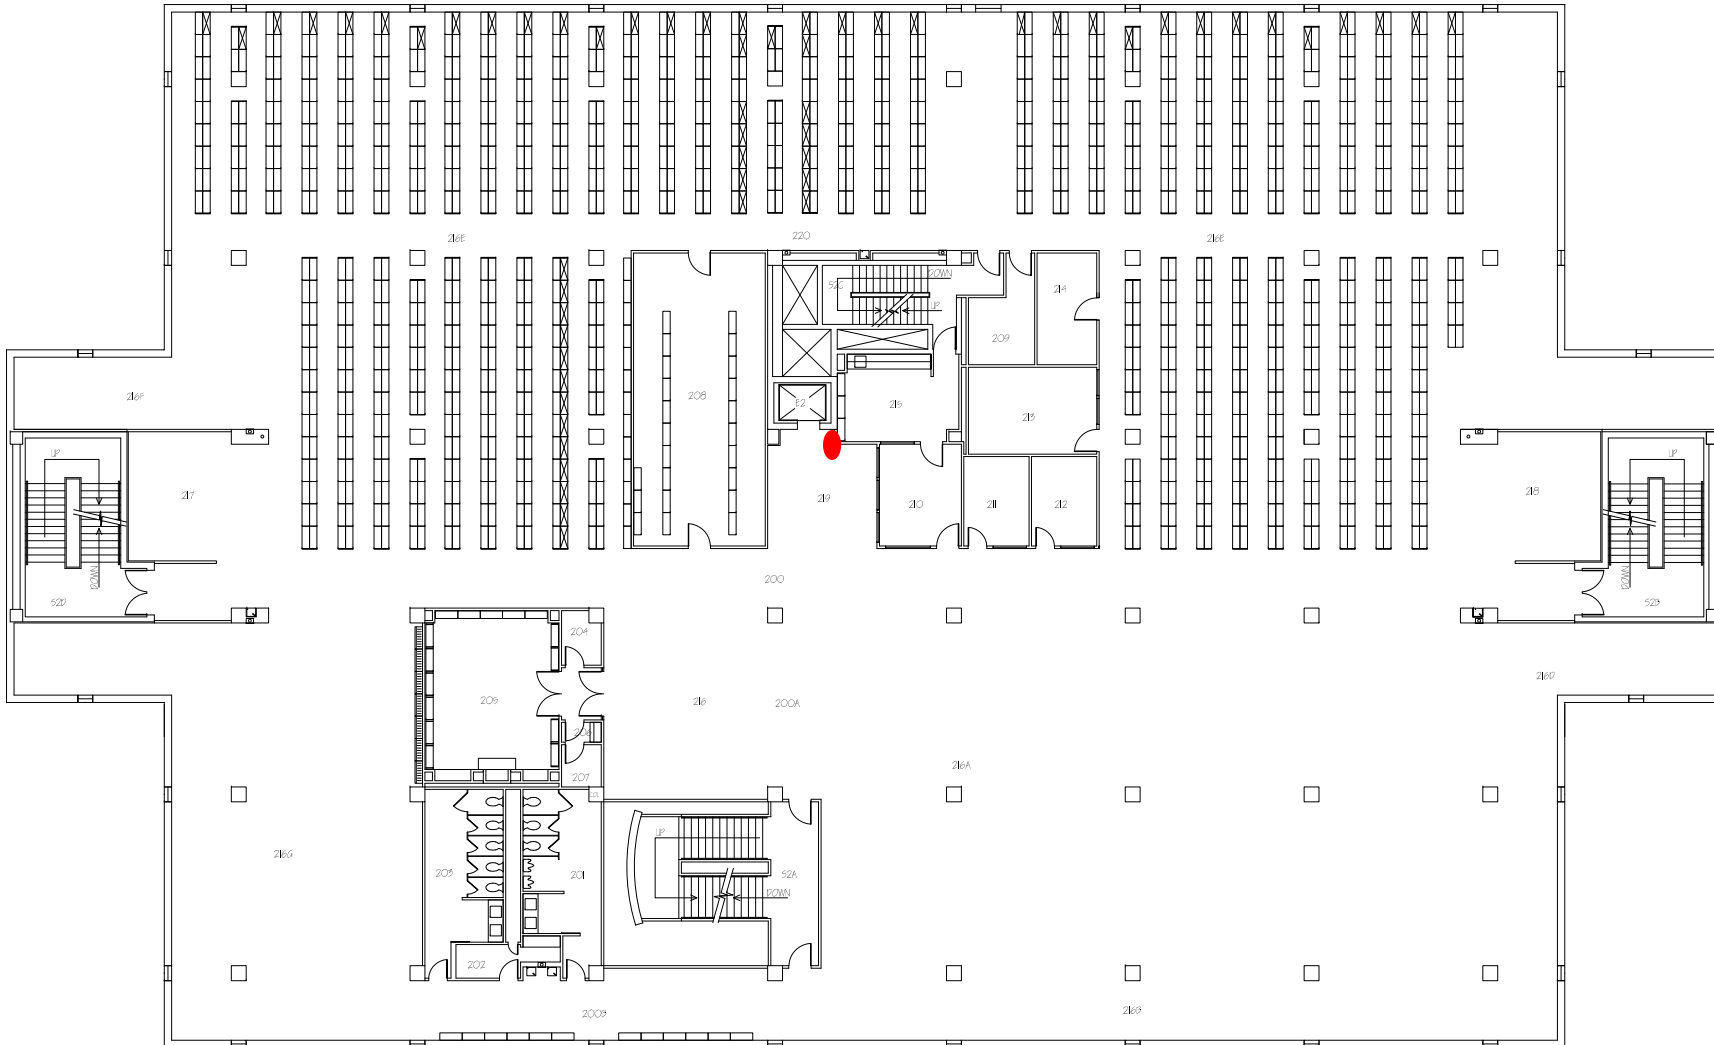

SHEET NAME

2ND FLOOR

| PROJECT      | FILE         |
|--------------|--------------|
|              | H:/facplan   |
| PAPER        | SCALE        |
| 8 1/2" x 11" | NOT TO SCALE |
| DRAWN BY     | DATE         |
| DJW          | 04.07.2021   |

SHEET NUM.



OFFICE OF FACILITIES SERVICES  
PLANNING, DESIGN & CONSTRUCTION

1120 15TH STREET  
AUGUSTA, GEORGIA 30912  
706.721.4551  
(f) 706.721.4553

ISSUE


BASE

LOCATION

LIBR

PROJECT

# REESE LIBRARY

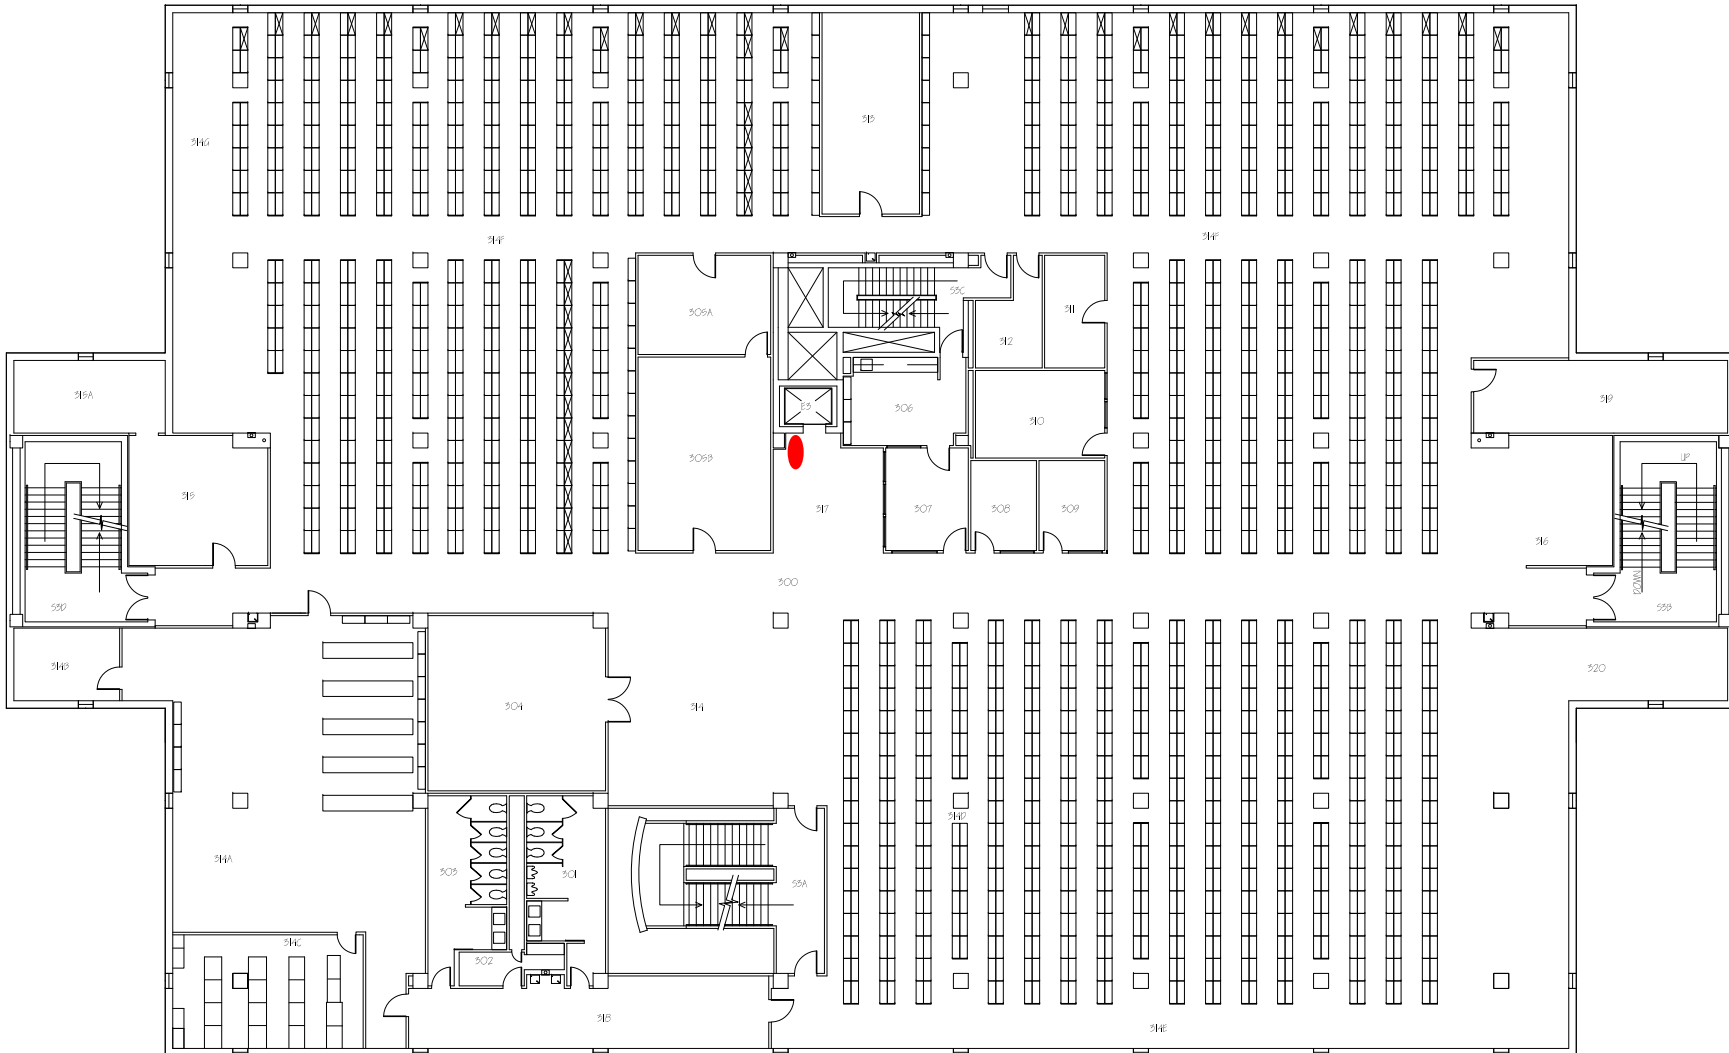

SHEET NAME

3RD FLOOR

| PROJECT      | FILE         |
|--------------|--------------|
|              | H:/facplan   |
| PAPER        | SCALE        |
| 8 1/2" x 11" | NOT TO SCALE |
| DRAWN BY     | DATE         |
| DJW          | 04.07.2021   |

SHEET NUM.



OFFICE OF FACILITIES SERVICES  
PLANNING, DESIGN & CONSTRUCTION

1120 15TH STREET  
AUGUSTA, GEORGIA 30912  
706.721.4551  
(F) 706.721.4553

ISSUE

BASE

LOCATION

MAX


PROJECT

# MAXWELL ALUMNI HOUSE

SHEET NAME

1ST FLOOR

| PROJECT      | FILE         |
|--------------|--------------|
|              | HJ/FACPLAN   |
| PAPER        | SCALE        |
| 8 1/2" x 11" | NOT TO SCALE |
| DRAWN BY     | DATE         |
| BKB          | 04.10.2014   |
| SHEET NUM.   |              |

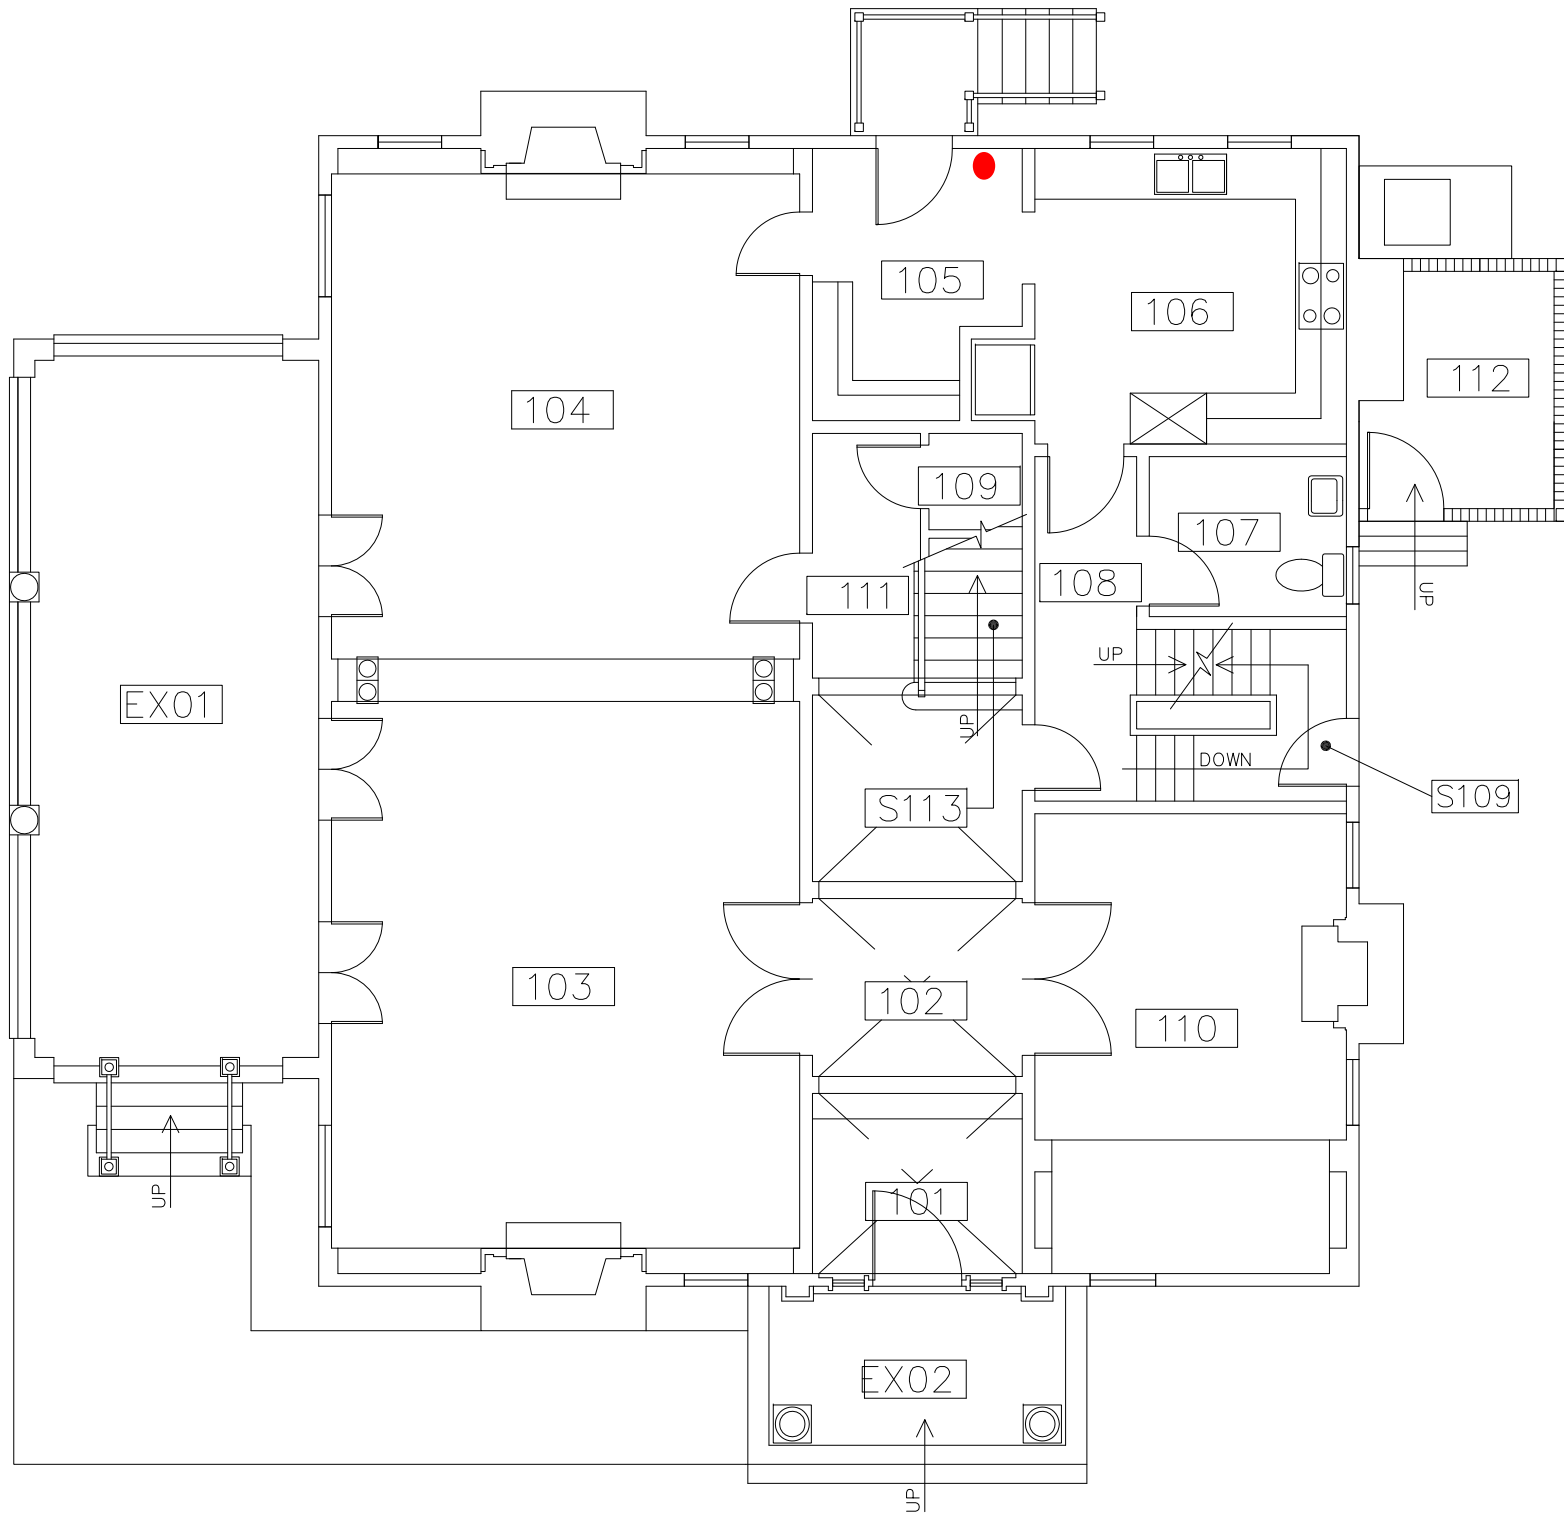



OFFICE OF FACILITIES SERVICES  
PLANNING, DESIGN & CONSTRUCTION

1120 15TH STREET  
AUGUSTA, GEORGIA 30912  
706.721.4551  
(f) 706.721.4553

ISSUE


BASE

LOCATION

MS

PROJECT

# MAINTENANCE SHOP

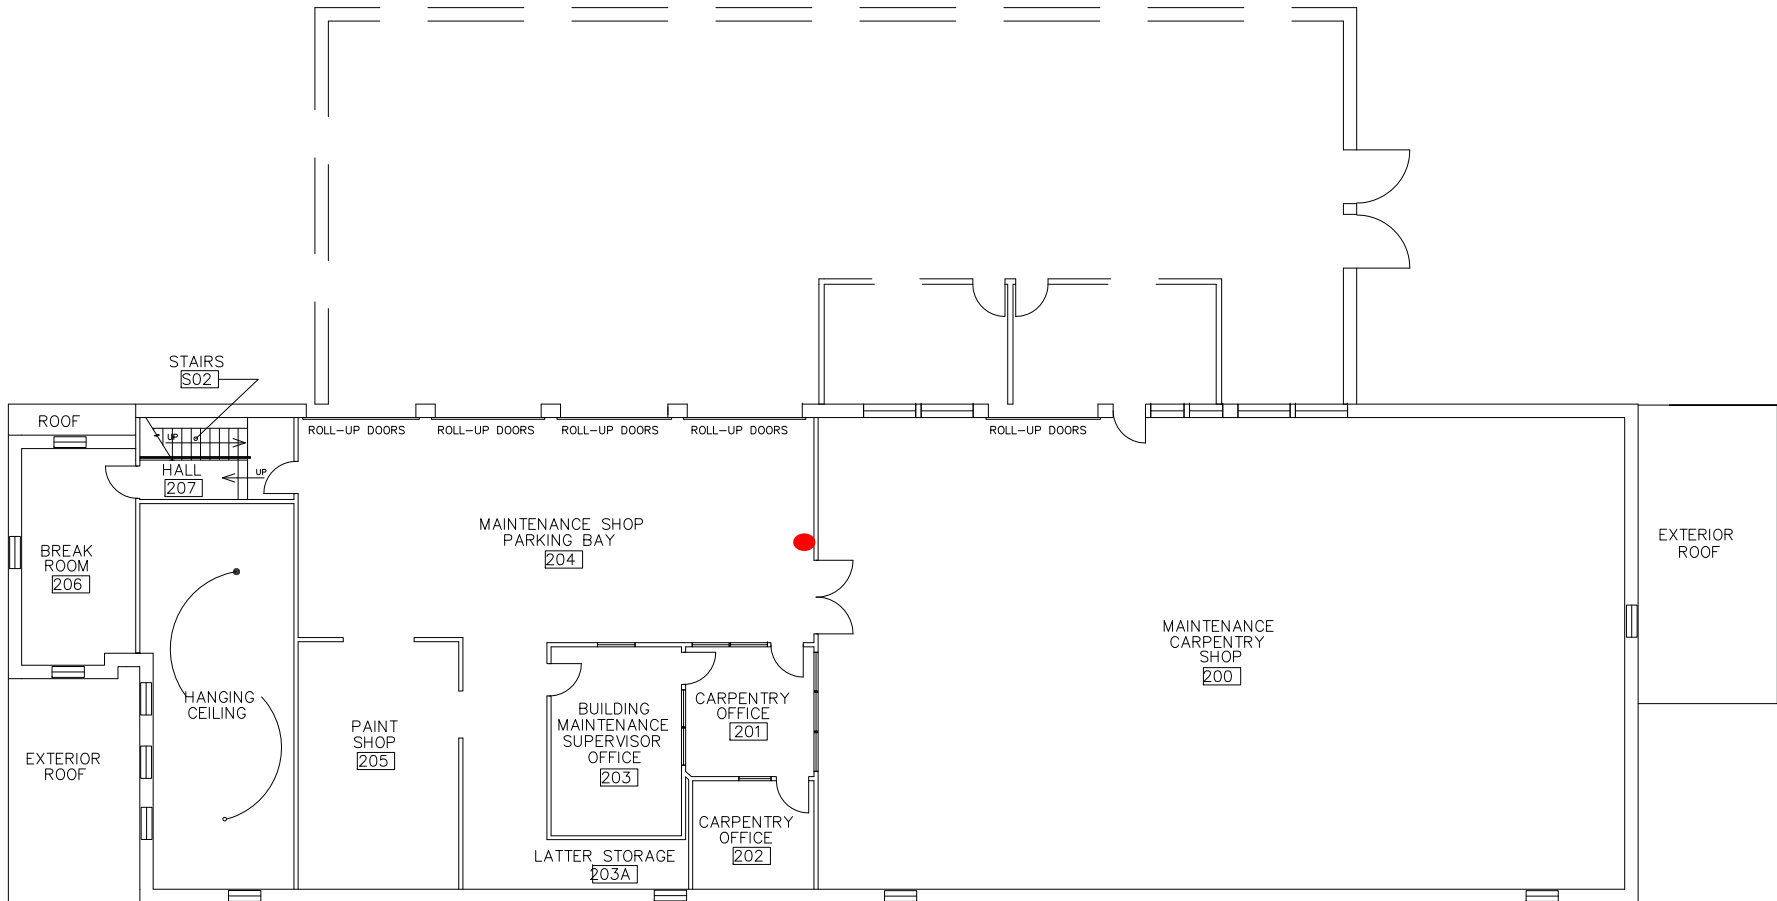

SHEET NAME

2ND FLOOR

| PROJECT      | FILE         |
|--------------|--------------|
| PAPER        | H:/facplan   |
| SCALE        | 8 1/2" x 11" |
| NOT TO SCALE |              |
| DRAWN BY     | DATE         |
| DJW          | 4/9/2014     |

SHEET NUM.



OFFICE OF FACILITIES SERVICES  
PLANNING, DESIGN & CONSTRUCTION

1120 15TH STREET  
AUGUSTA, GEORGIA 30912  
706.721.4551  
(F) 706.721.4553

ISSUE


BASE

LOCATION

PAT

PROJECT

# PERFORMING ARTS THEATRE

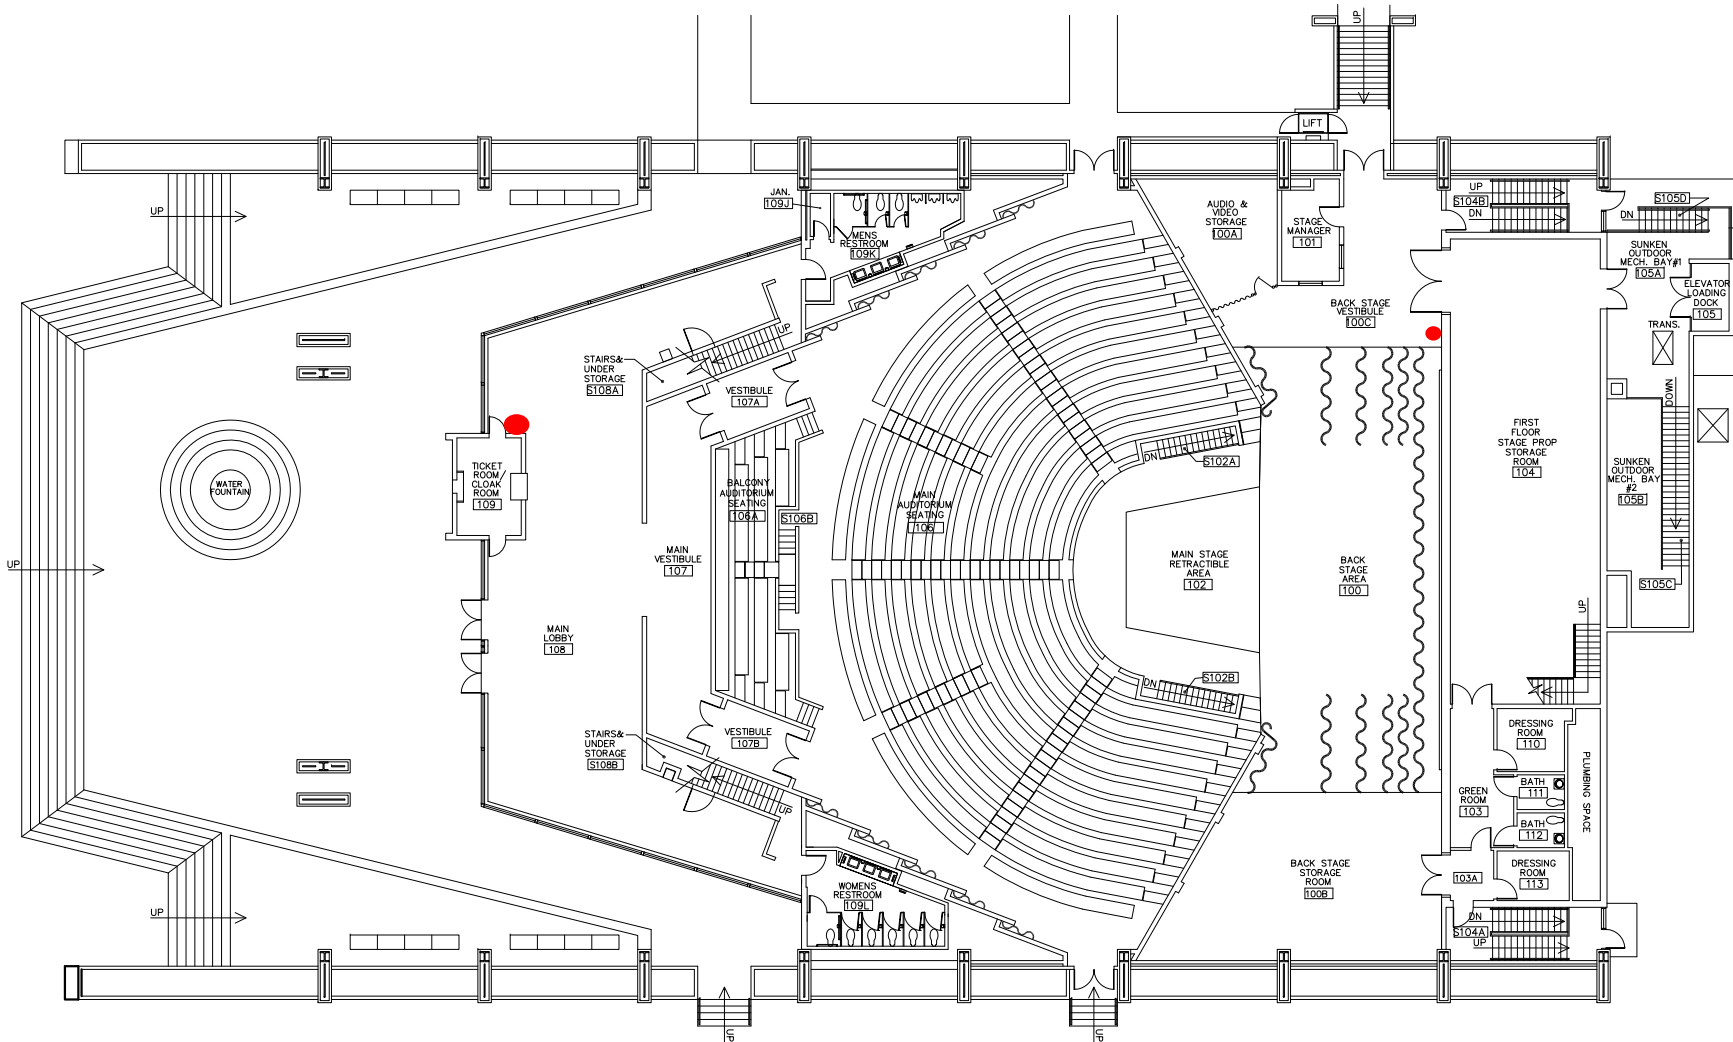

SHEET NAME

1ST FLOOR

PROJECT FILE

H:/facplan

PAPER SCALE

8 1/2" x 11" NOT TO SCALE

DRAWN BY DATE

BKB 03.13.2014

SHEET NUM.



OFFICE OF FACILITIES SERVICES  
PLANNING, DESIGN & CONSTRUCTION

1120 15TH STREET  
AUGUSTA, GEORGIA 30912  
706.721.4551  
(f) 706.721.4553

ISSUE

BASE

LOCATION

PERS

PROJECT

# HUMAN RESOURCES


SHEET NAME

1ST FLOOR

| PROJECT      | FILE         |
|--------------|--------------|
|              | H:/facplan   |
| PAPER        | SCALE        |
| 8 1/2" x 11" | NOT TO SCALE |
| DRAWN BY     | DATE         |
| DJW          | 4.23.2014    |

SHEET NUM.

1

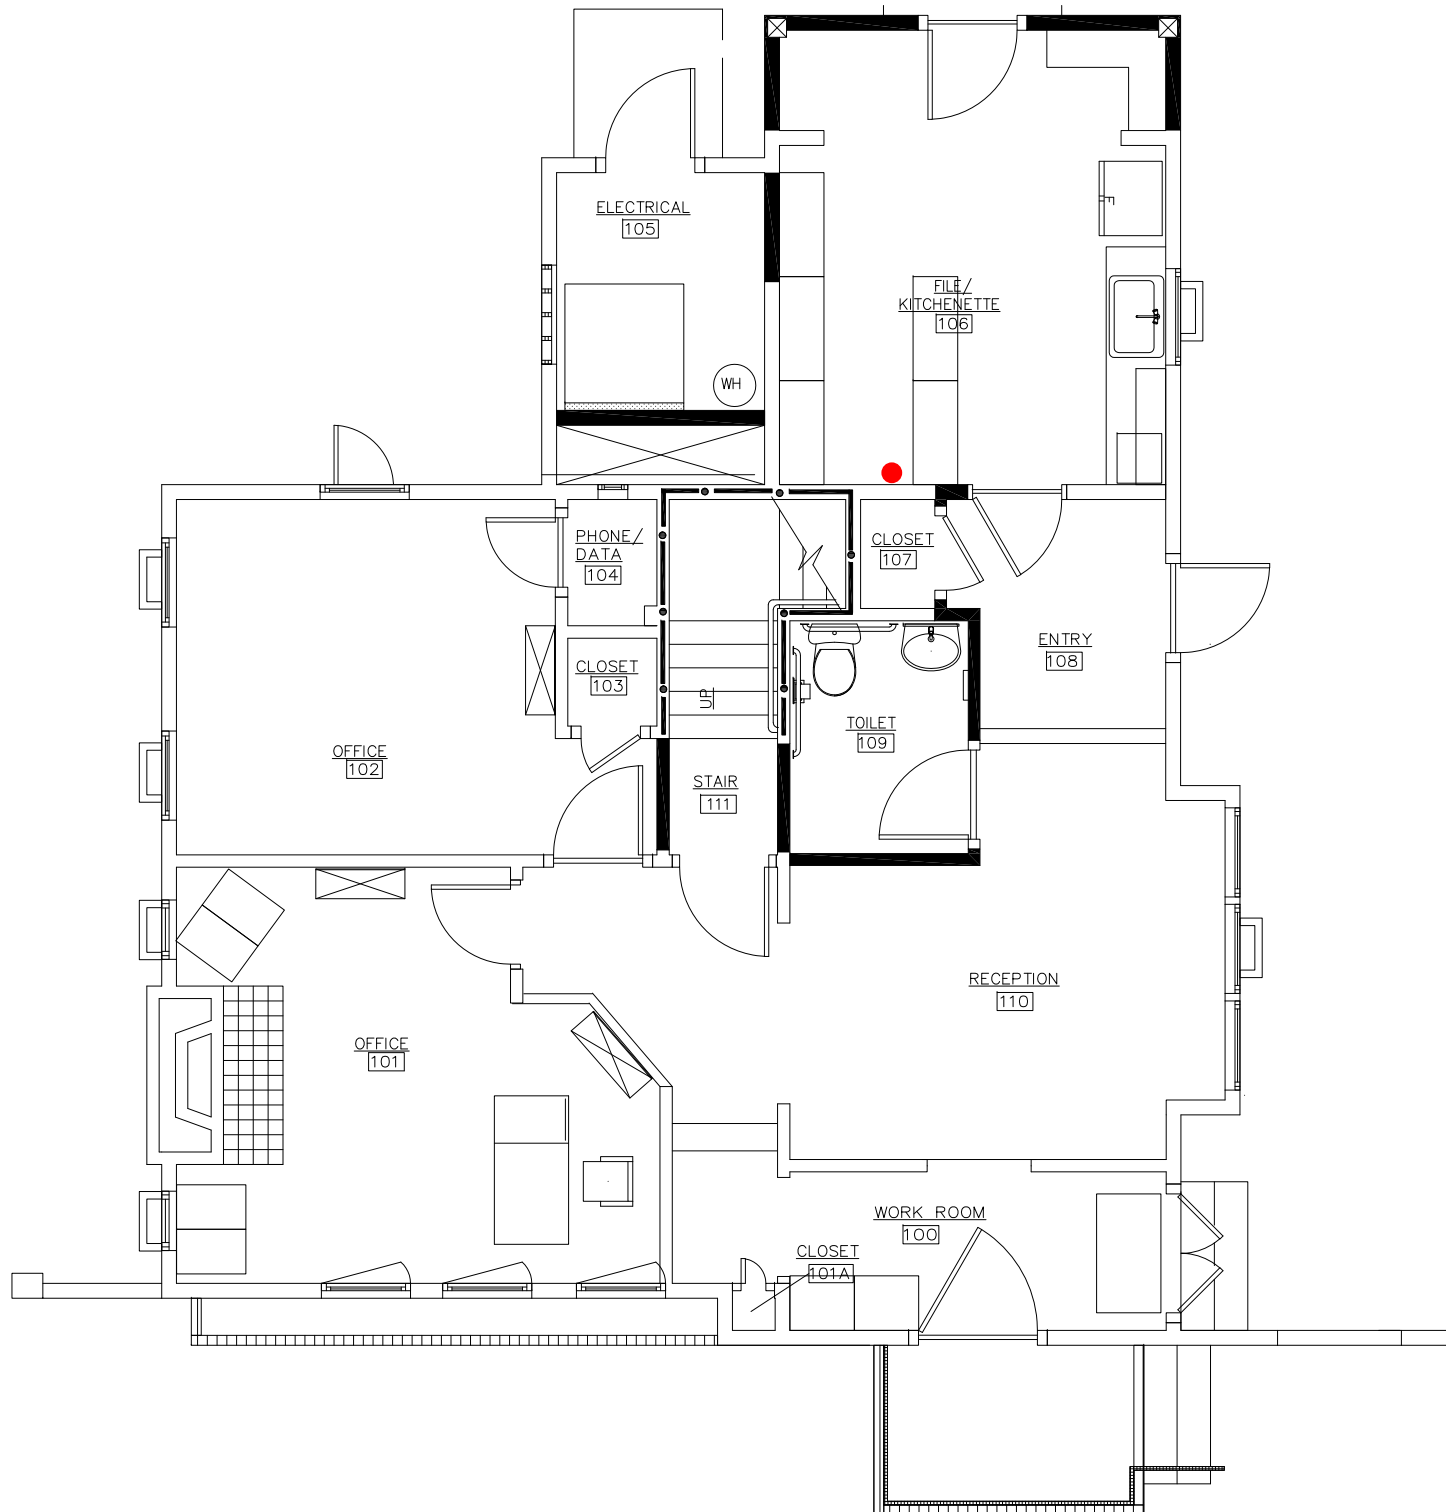



OFFICE OF FACILITIES SERVICES  
PLANNING, DESIGN & CONSTRUCTION

1120 15TH STREET  
AUGUSTA, GEORGIA 30912  
706.721.4551  
(f) 706.721.4553

ISSUE


BASE

LOCATION

PH

PROJECT

PAYNE HALL

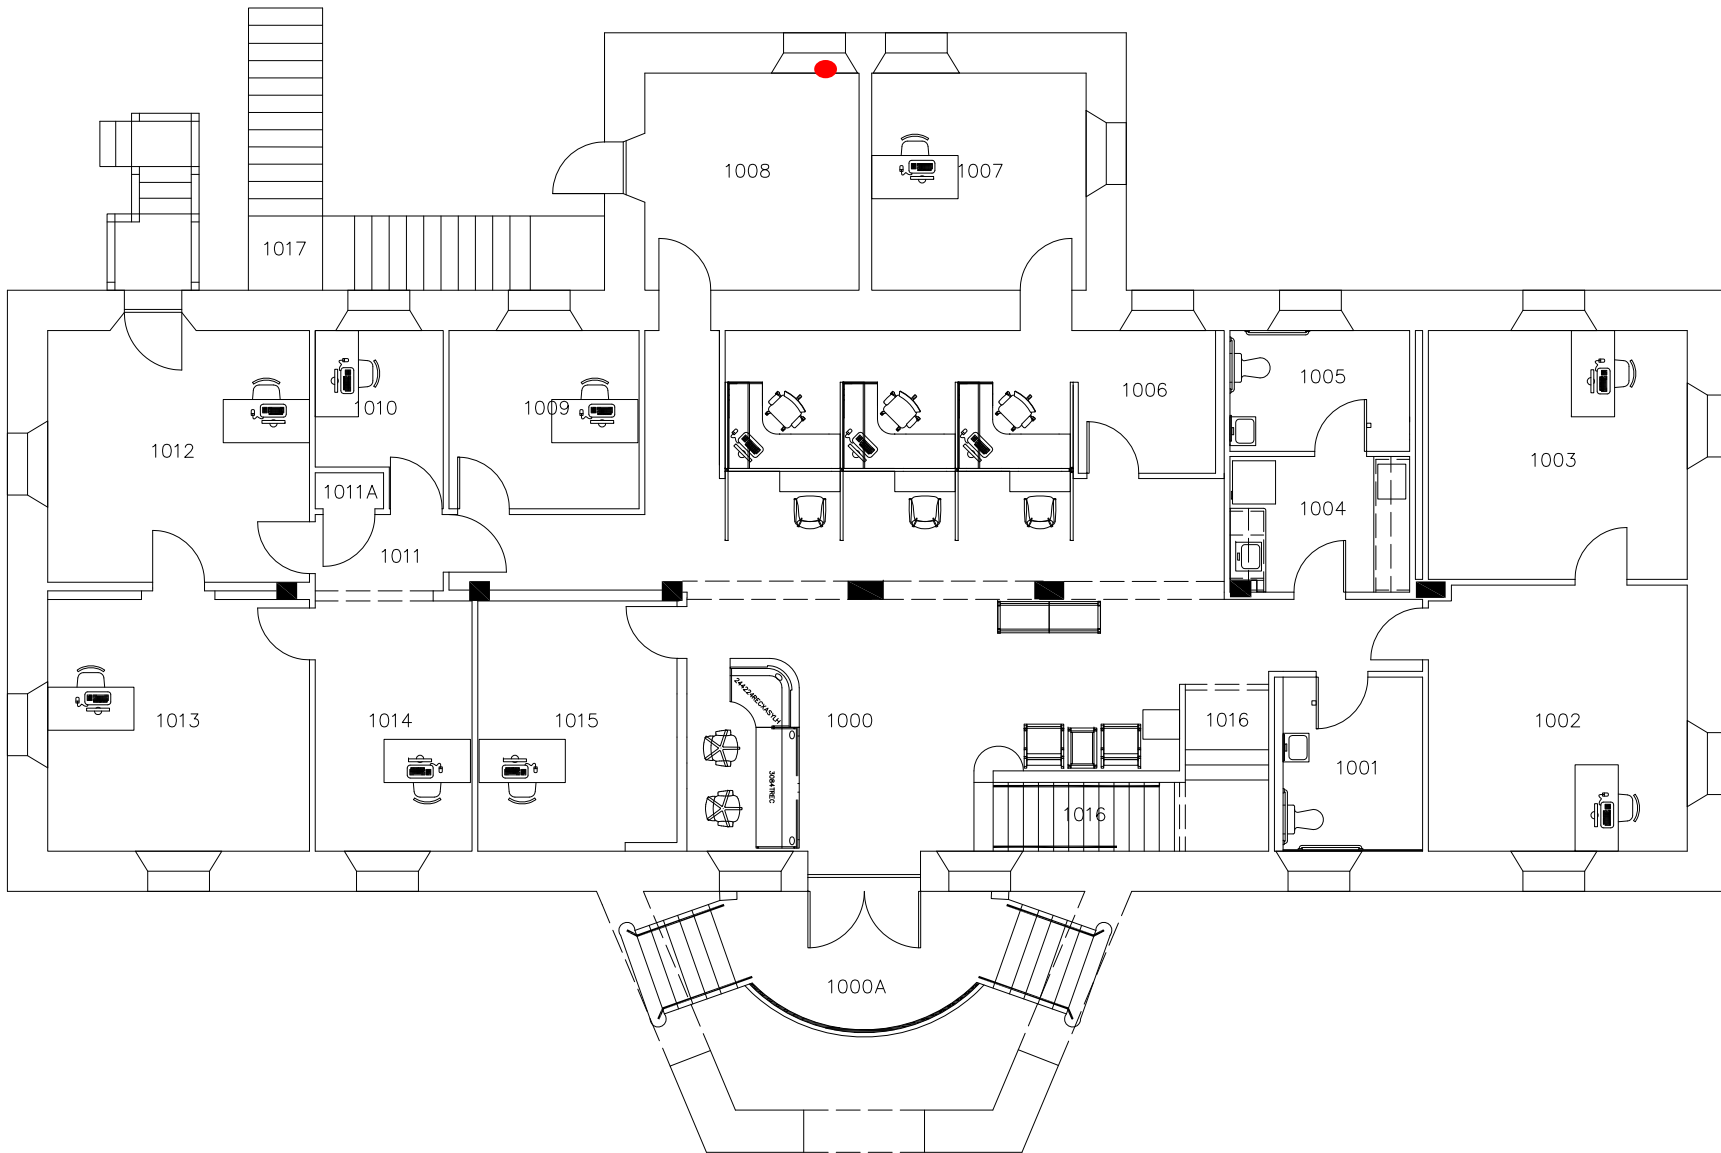

SHEET NAME

1ST FLOOR

PROJECT FILE

H:/facplan

PAPER SCALE

8 1/2" x 11" NOT TO SCALE

DRAWN BY DATE

BKB 03.24.2014

SHEET NUM.



OFFICE OF FACILITIES SERVICES  
PLANNING, DESIGN & CONSTRUCTION

1120 15TH STREET  
AUGUSTA, GEORGIA 30912  
706.721.4551  
(f) 706.721.4553


ISSUE

BASE

LOCATION

PH

PROJECT

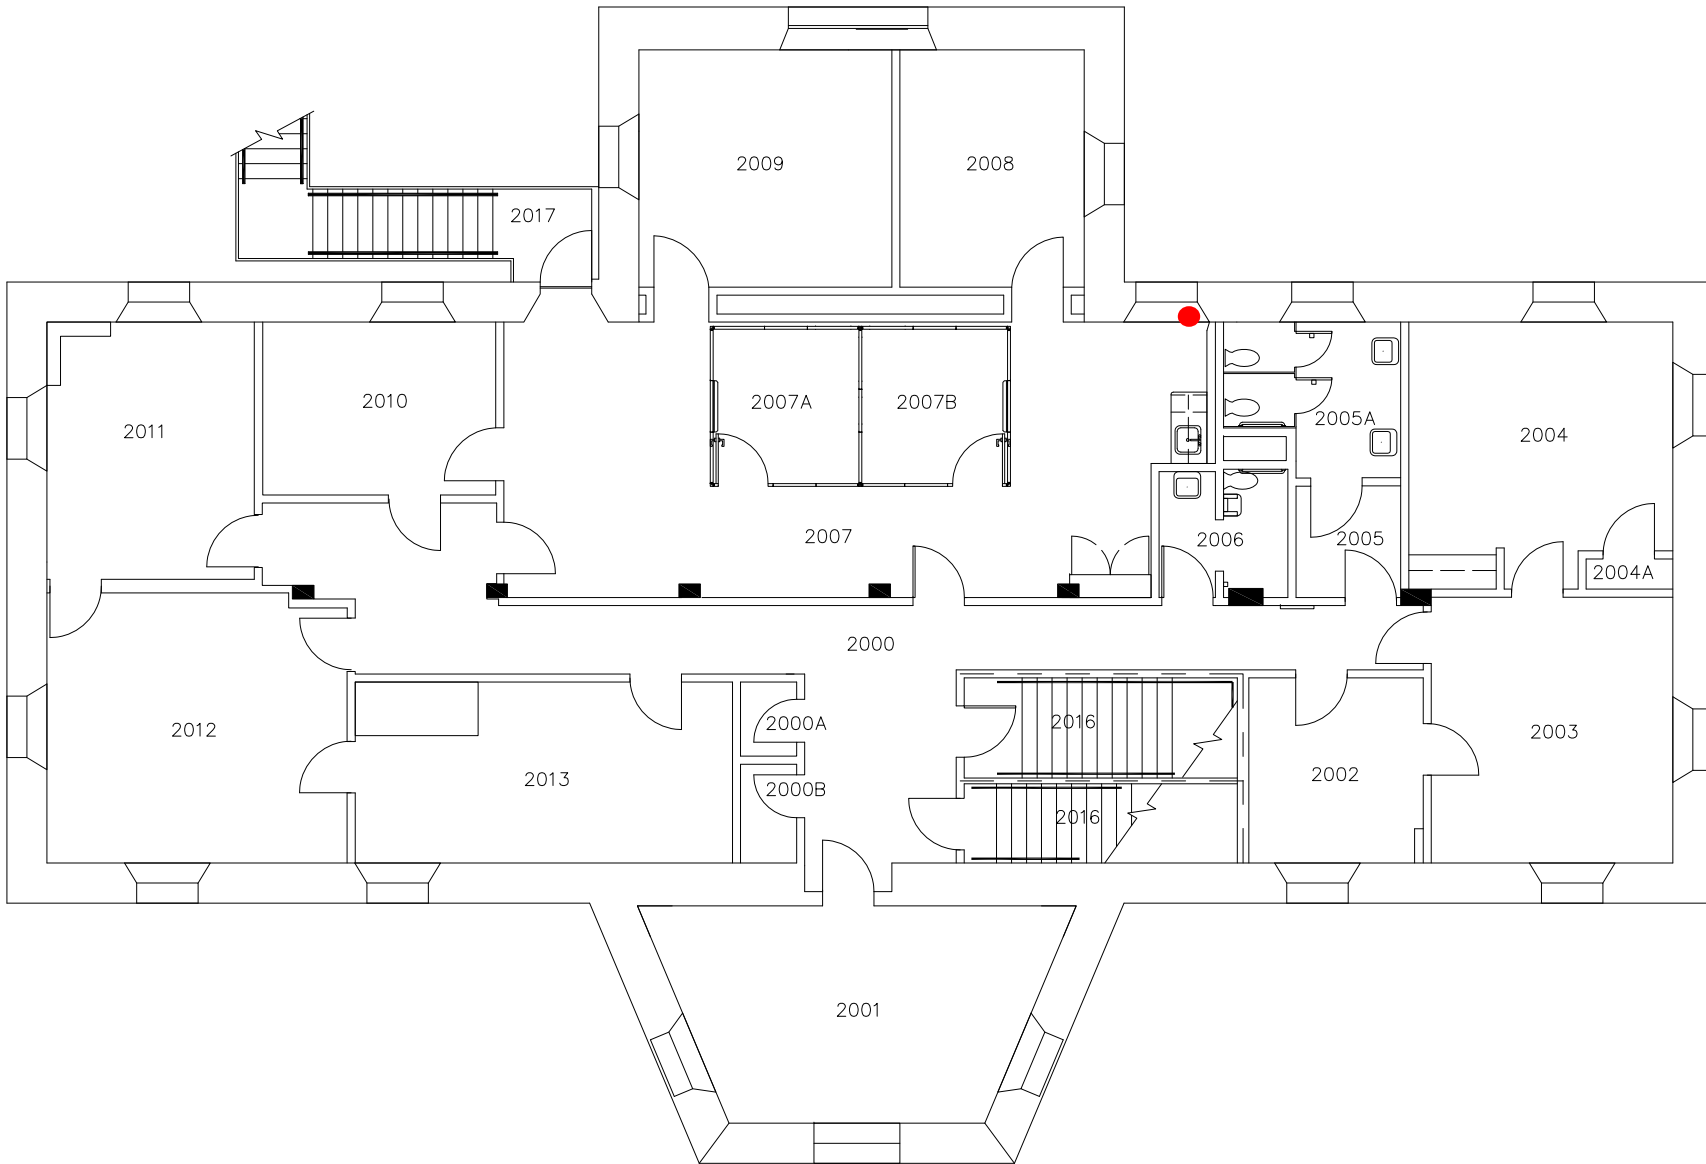

PAYNE HALL

SHEET NAME

2ND FLOOR

| PROJECT      | FILE         |
|--------------|--------------|
|              | H:/facplan   |
| PAPER        | SCALE        |
| 8 1/2" x 11" | NOT TO SCALE |
| DRAWN BY     | DATE         |
| BKB          | 03.24.2014   |

SHEET NUM.





OFFICE OF FACILITIES SERVICES  
PLANNING, DESIGN & CONSTRUCTION

1120 15TH STREET  
AUGUSTA, GEORGIA 30912  
706.721.4551  
(F) 706.721.4553


ISSUE

BASE

LOCATION

PSS

PROJECT

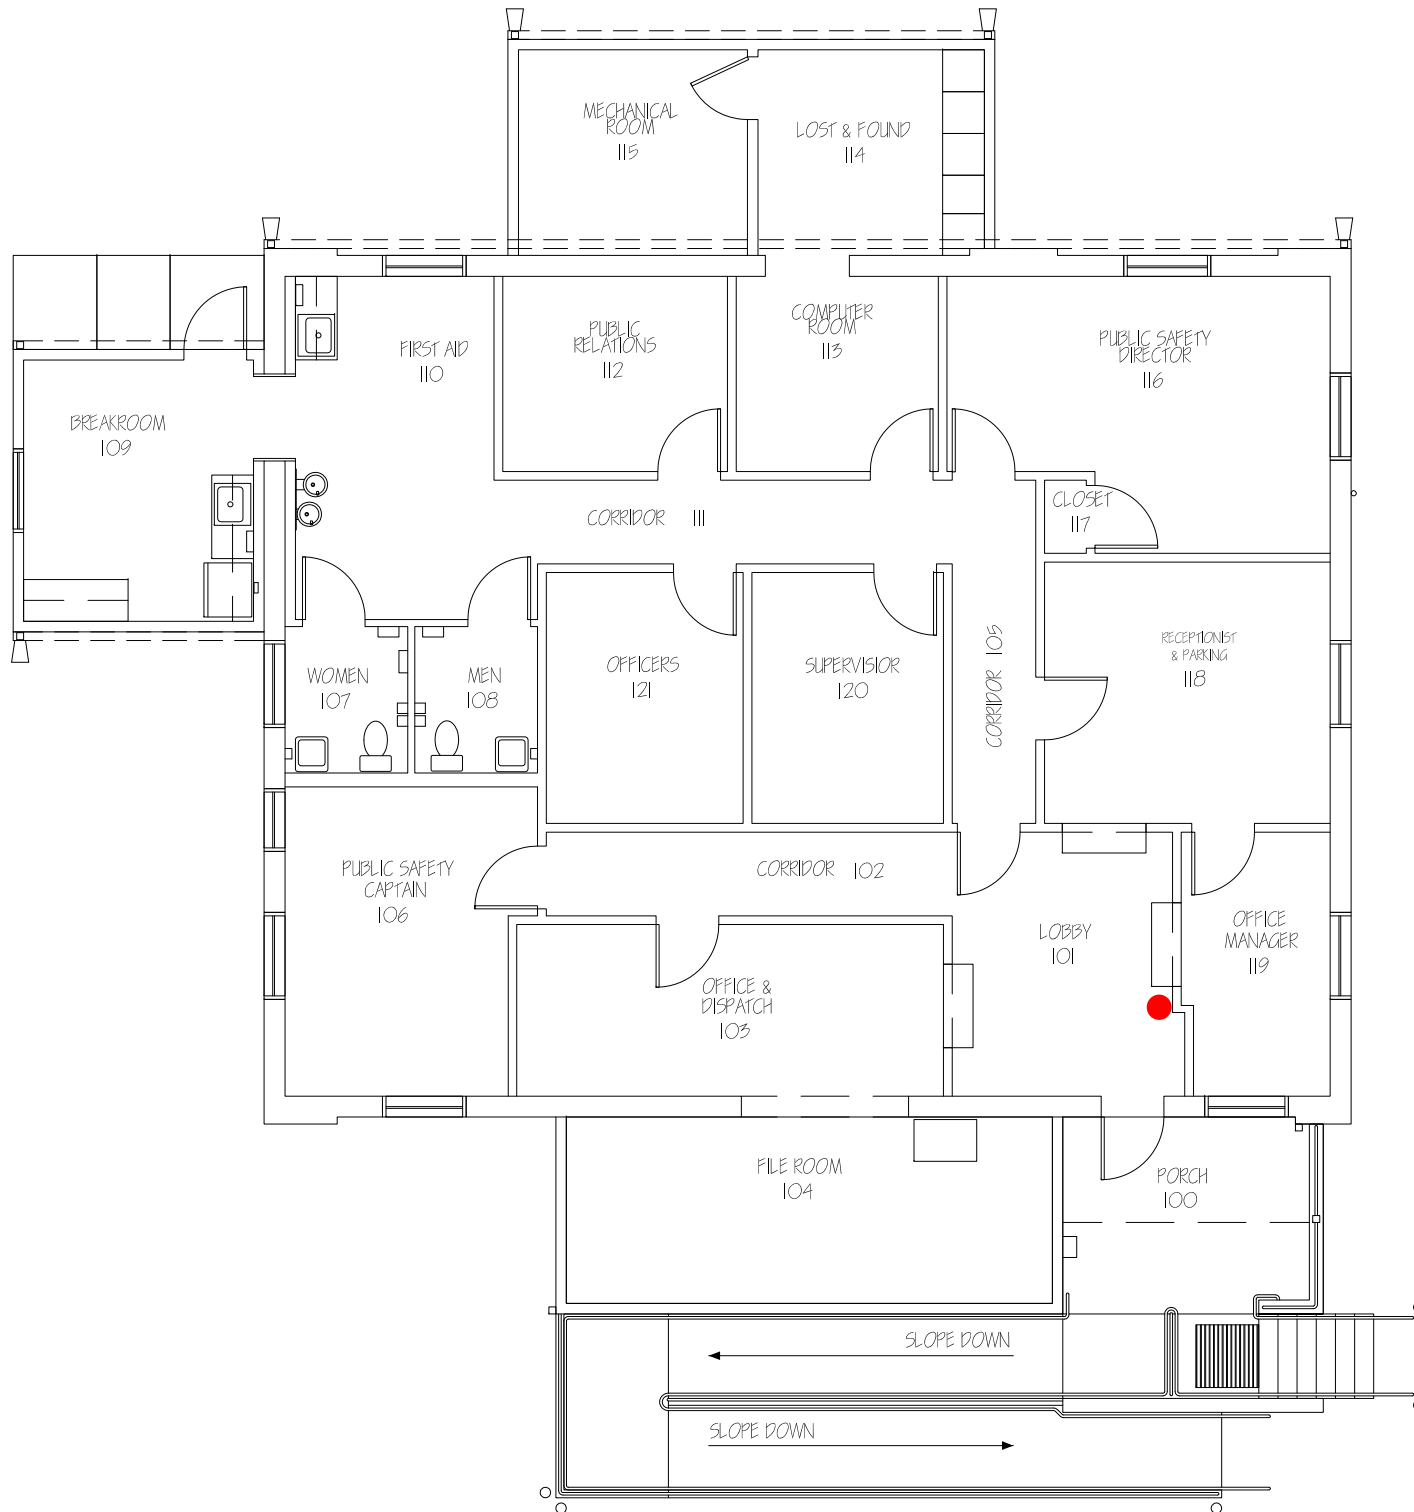

PUBLIC SAFETY

SHEET NAME

1ST FLOOR

PROJECT FILE

H:/facplan

PAPER SCALE

8 1/2" x 11" NOT TO SCALE

DRAWN BY DATE

DJM 4/9/2014

SHEET NUM.

1



OFFICE OF FACILITIES SERVICES  
PLANNING, DESIGN & CONSTRUCTION

1120 15TH STREET  
AUGUSTA, GEORGIA 30912  
706.721.4551  
(F) 706.721.4553

ISSUE


BASE

LOCATION

QDW

PROJECT

# QUAD WALL BUILDING

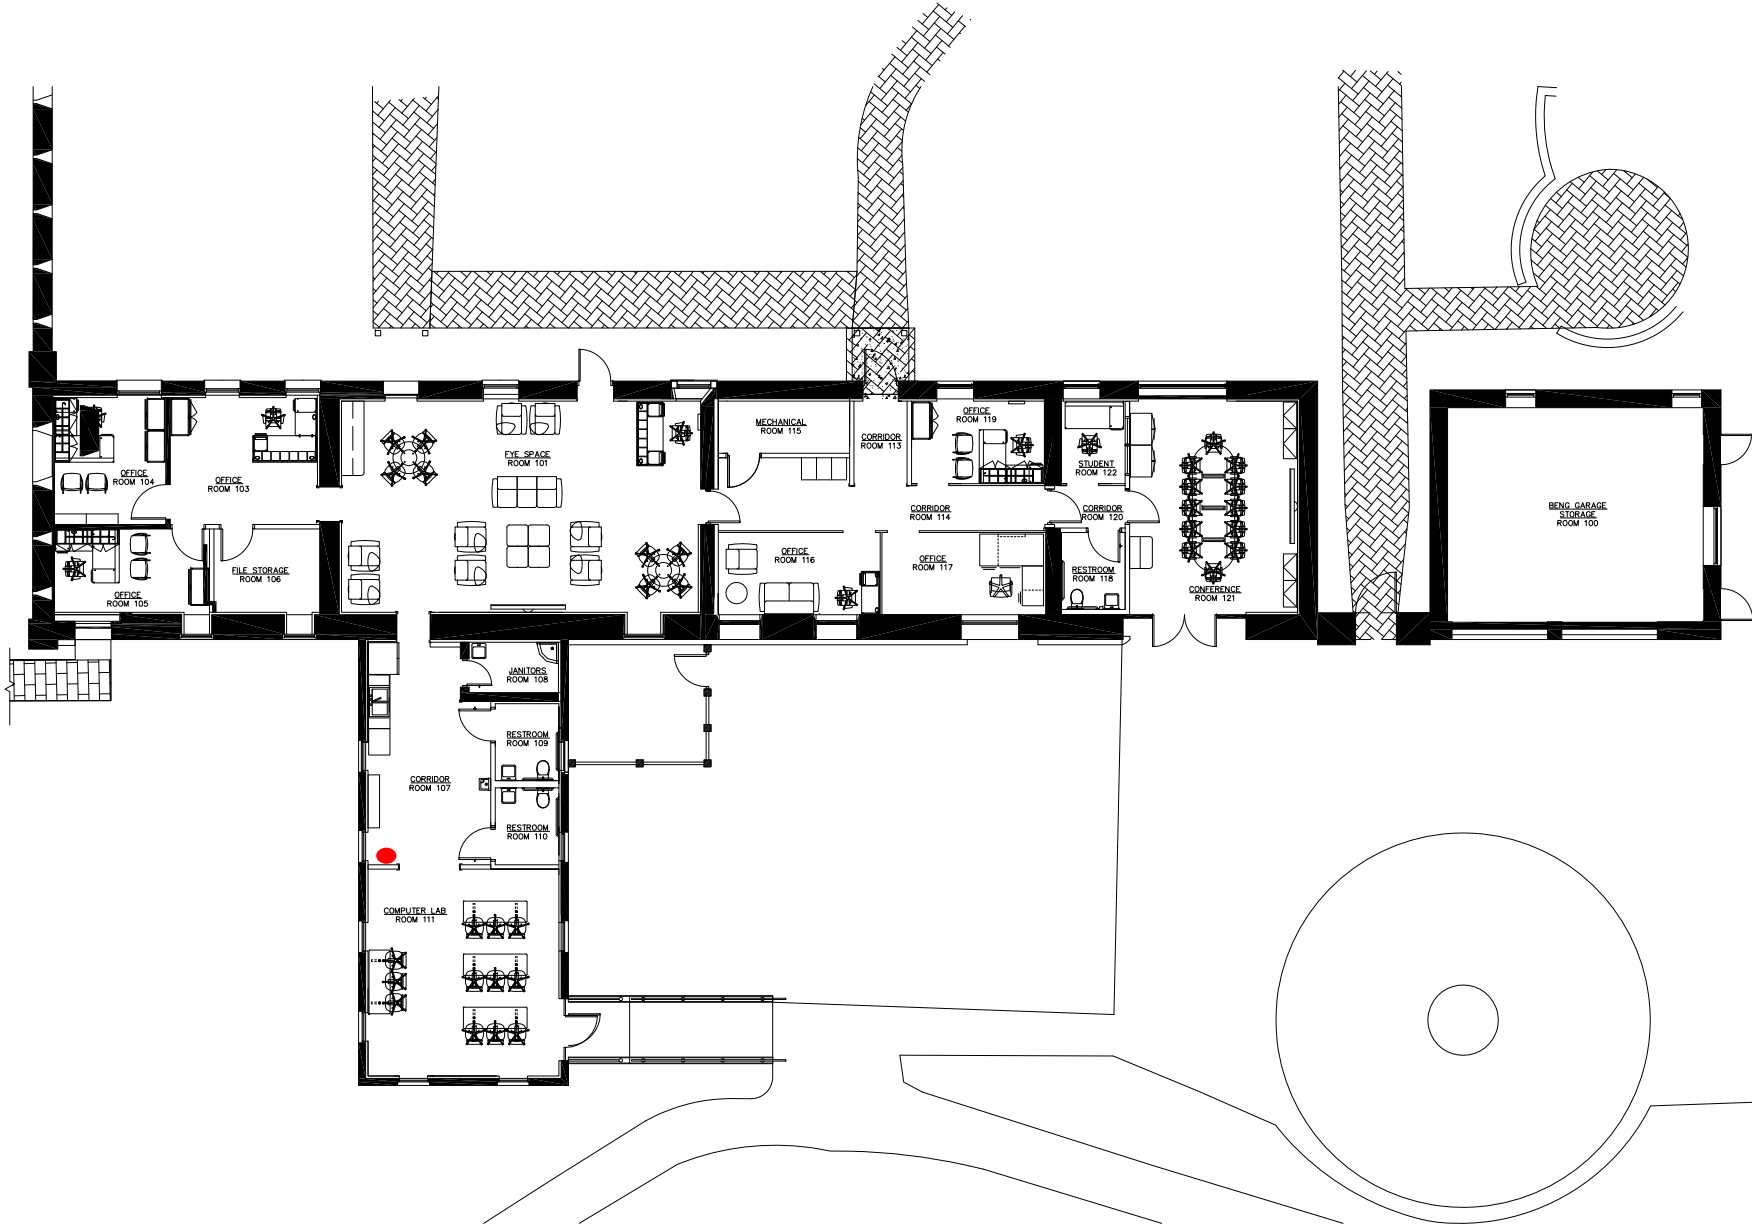

SHEET NAME

1ST FLOOR

| PROJECT      | FILE         |
|--------------|--------------|
|              | H:/facplan   |
| PAPER        | SCALE        |
| 8 1/2" x 11" | NOT TO SCALE |
| DRAWN BY     | DATE         |
| DJW          | 4/9/2014     |

SHEET NUM.

1



OFFICE OF FACILITIES SERVICES  
PLANNING, DESIGN & CONSTRUCTION

1120 15TH STREET  
AUGUSTA, GEORGIA 30912  
706.721.4551  
(f) 706.721.4553


ISSUE

BASE

LOCATION

RAINS

PROJECT

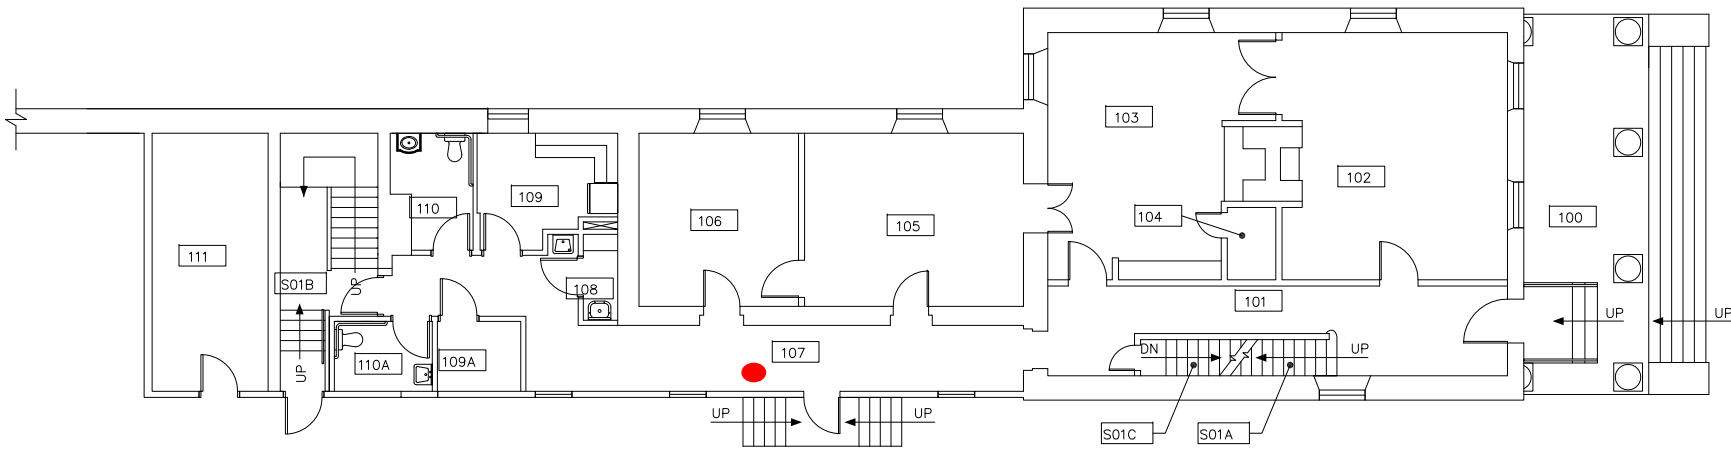

# RAINS HALL

SHEET NAME

1ST FLOOR

| PROJECT      | FILE         |
|--------------|--------------|
|              | H:/facplan   |
| PAPER        | SCALE        |
| 8 1/2" x 11" | NOT TO SCALE |
| DRAWN BY     | DATE         |
| BKB          | 11.01.2019   |

SHEET NUM.



OFFICE OF FACILITIES SERVICES  
PLANNING, DESIGN & CONSTRUCTION

1120 15TH STREET  
AUGUSTA, GEORGIA 30912  
706.721.4551  
(f) 706.721.4553

ISSUE


BASE

LOCATION

RAINS

PROJECT

# RAINS HALL

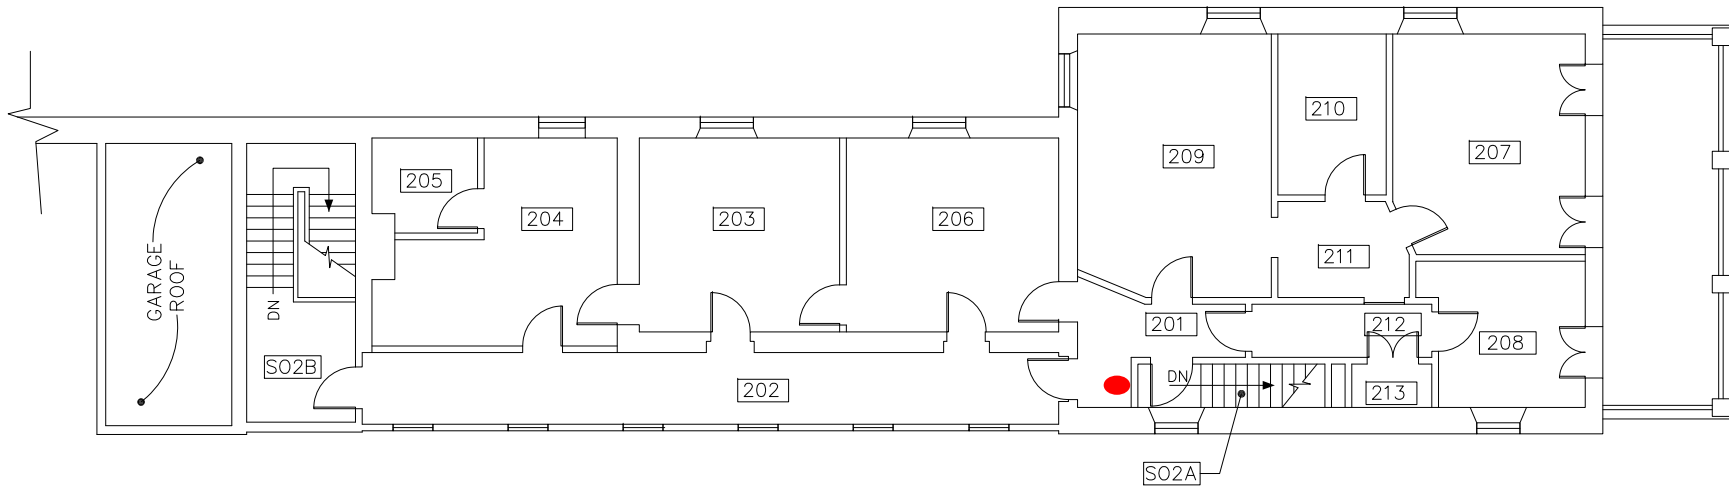

SHEET NAME

2ND FLOOR

| PROJECT      | FILE         |
|--------------|--------------|
|              | H:/facplan   |
| PAPER        | SCALE        |
| 8 1/2" x 11" | NOT TO SCALE |
| DRAWN BY     | DATE         |
| BKB          | 05.11.2015   |

SHEET NUM.



OFFICE OF FACILITIES SERVICES  
PLANNING, DESIGN & CONSTRUCTION

1120 15TH STREET  
AUGUSTA, GEORGIA 30912  
706.721.4551  
(f) 706.721.4553

ISSUE


BASE

LOCATION

RCYL

PROJECT

# RECYCLE & ROTC STORAGE

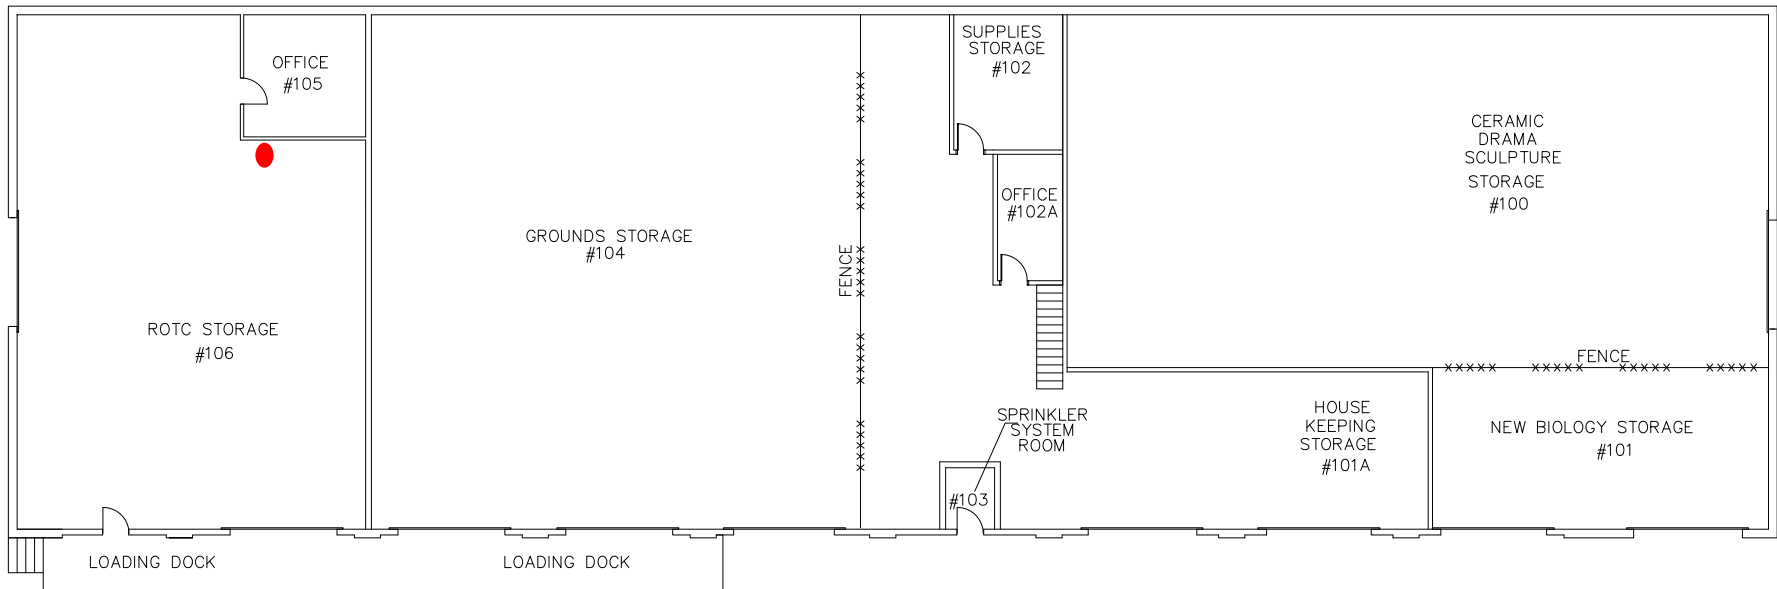

SHEET NAME

1ST FLOOR

| PROJECT      | FILE         |
|--------------|--------------|
|              | H:/facplan   |
| PAPER        | SCALE        |
| 8 1/2" x 11" | NOT TO SCALE |
| DRAWN BY     | DATE         |
| DJW          | 8/13/2015    |

SHEET NUM.

1



OFFICE OF FACILITIES SERVICES  
PLANNING, DESIGN & CONSTRUCTION

1120 15TH STREET  
AUGUSTA, GEORGIA 30912  
706.721.4551  
(F) 706.721.4553

ISSUE


BASE

LOCATION

SAC

PROJECT

# STUDENT ACTIVITY CENTER

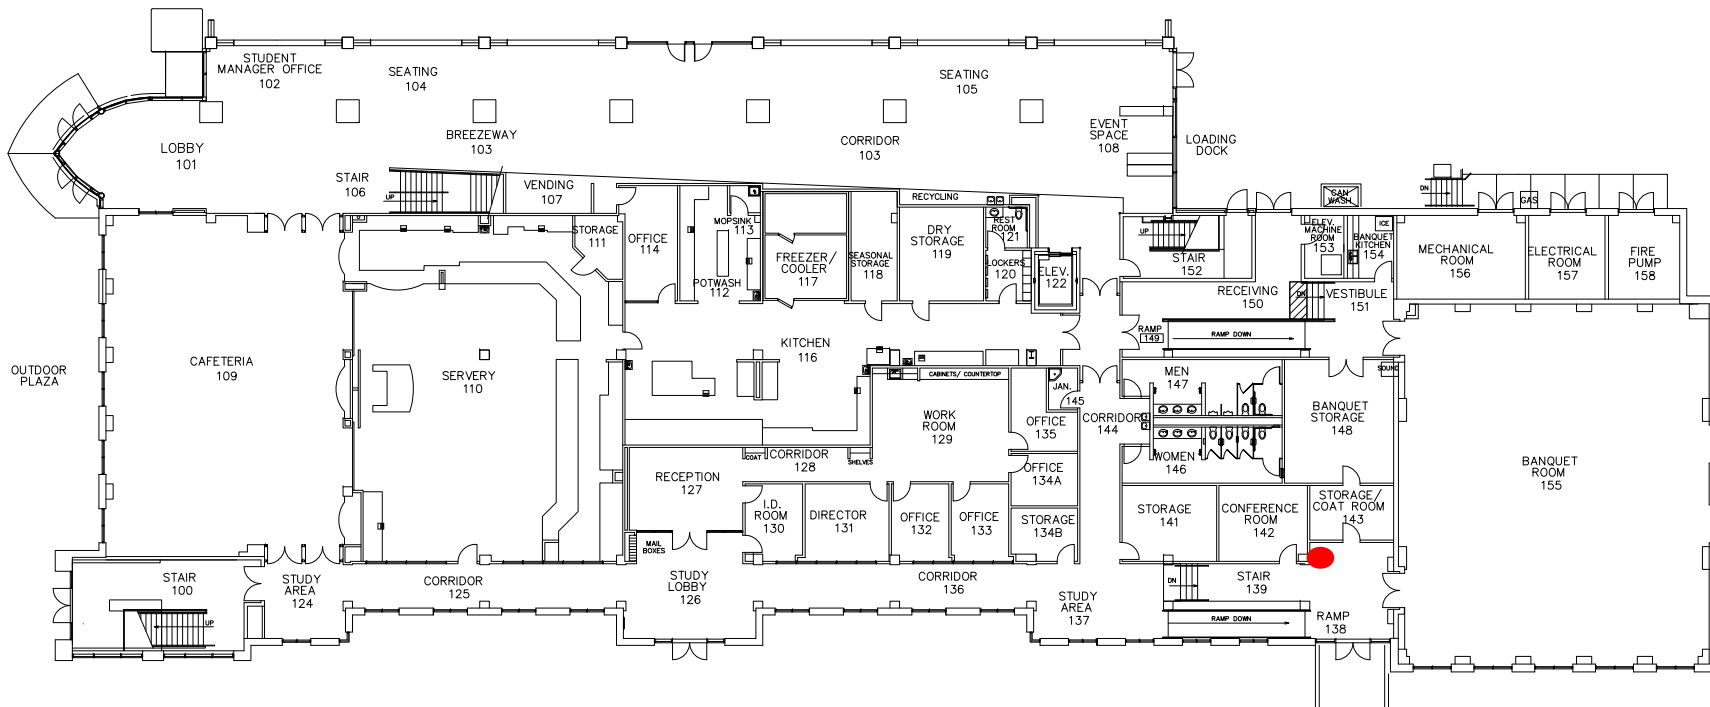

SHEET NAME

1ST FLOOR

PROJECT FILE

H:/facplan

PAPER SCALE

8 1/2" x 11" NOT TO SCALE

DRAWN BY DATE

BKB 06.12.2017

SHEET NUM.



OFFICE OF FACILITIES SERVICES  
PLANNING, DESIGN & CONSTRUCTION

1120 15TH STREET  
AUGUSTA, GEORGIA 30912  
706.721.4551  
(F) 706.721.4553

ISSUE


BASE

LOCATION

SAC

PROJECT

# STUDENT ACTIVITY CENTER

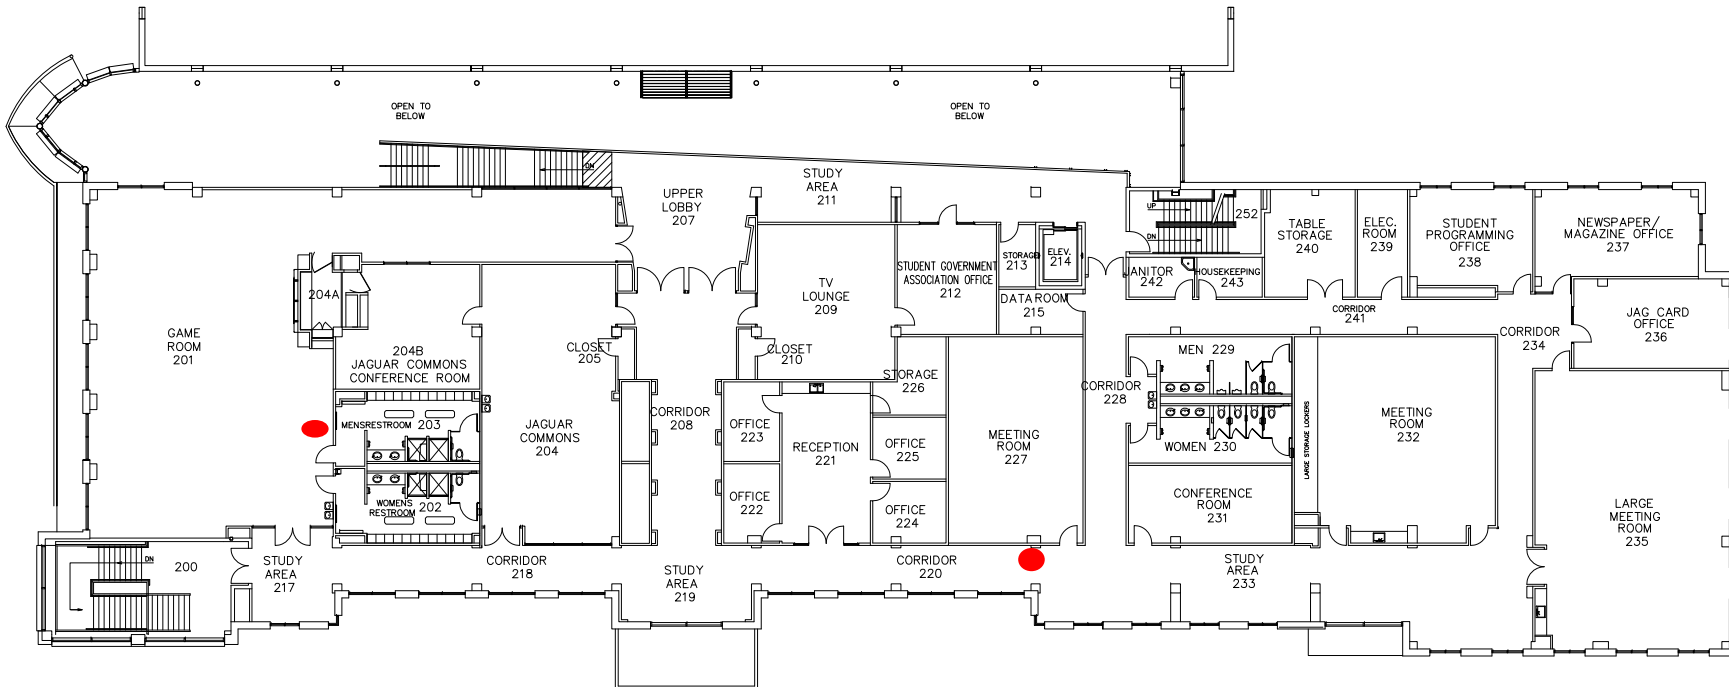

SHEET NAME

2ND FLOOR

PROJECT FILE

H:/facplan

PAPER SCALE

8 1/2" x 11" NOT TO SCALE

DRAWN BY DATE

BKB 06.12.2017

SHEET NUM.



OFFICE OF FACILITIES SERVICES  
PLANNING, DESIGN & CONSTRUCTION

1120 15TH STREET  
AUGUSTA, GEORGIA 30912  
706.721.4551  
(f) 706.721.4553

ISSUE


BASE

LOCATION

SCI

PROJECT

# SCIENCE HALL

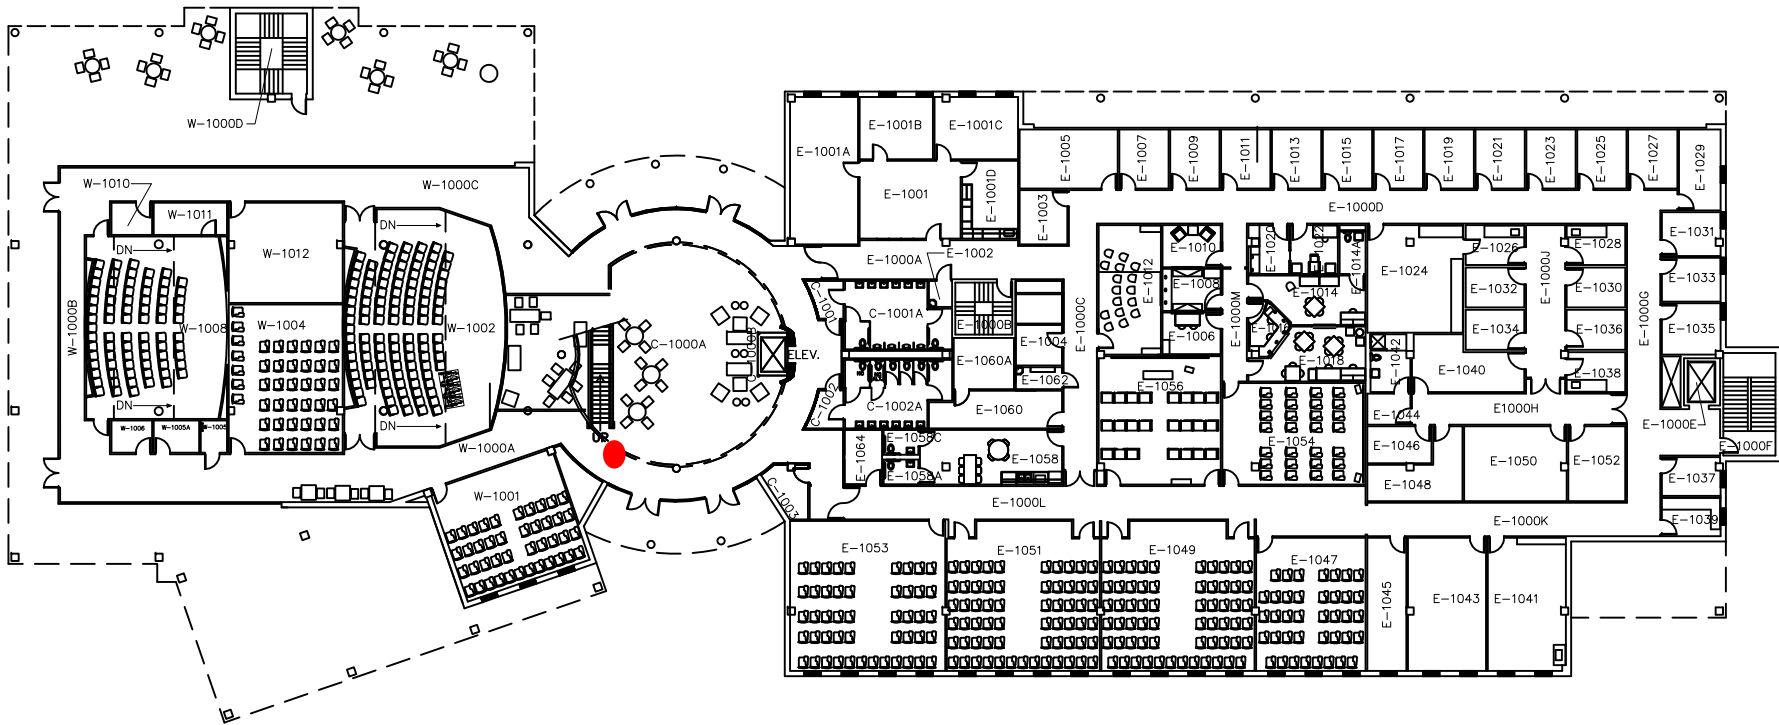

SHEET NAME

1ST FLOOR

PROJECT FILE

H:/facplan

PAPER SCALE

8 1/2" x 11" NOT TO SCALE

DRAWN BY DATE

DJW 4.23.2014

SHEET NUM.





OFFICE OF FACILITIES SERVICES  
PLANNING, DESIGN & CONSTRUCTION

1120 15TH STREET  
AUGUSTA, GEORGIA 30912  
706.721.4551  
(F) 706.721.4553


ISSUE

BASE

LOCATION

SCI

PROJECT

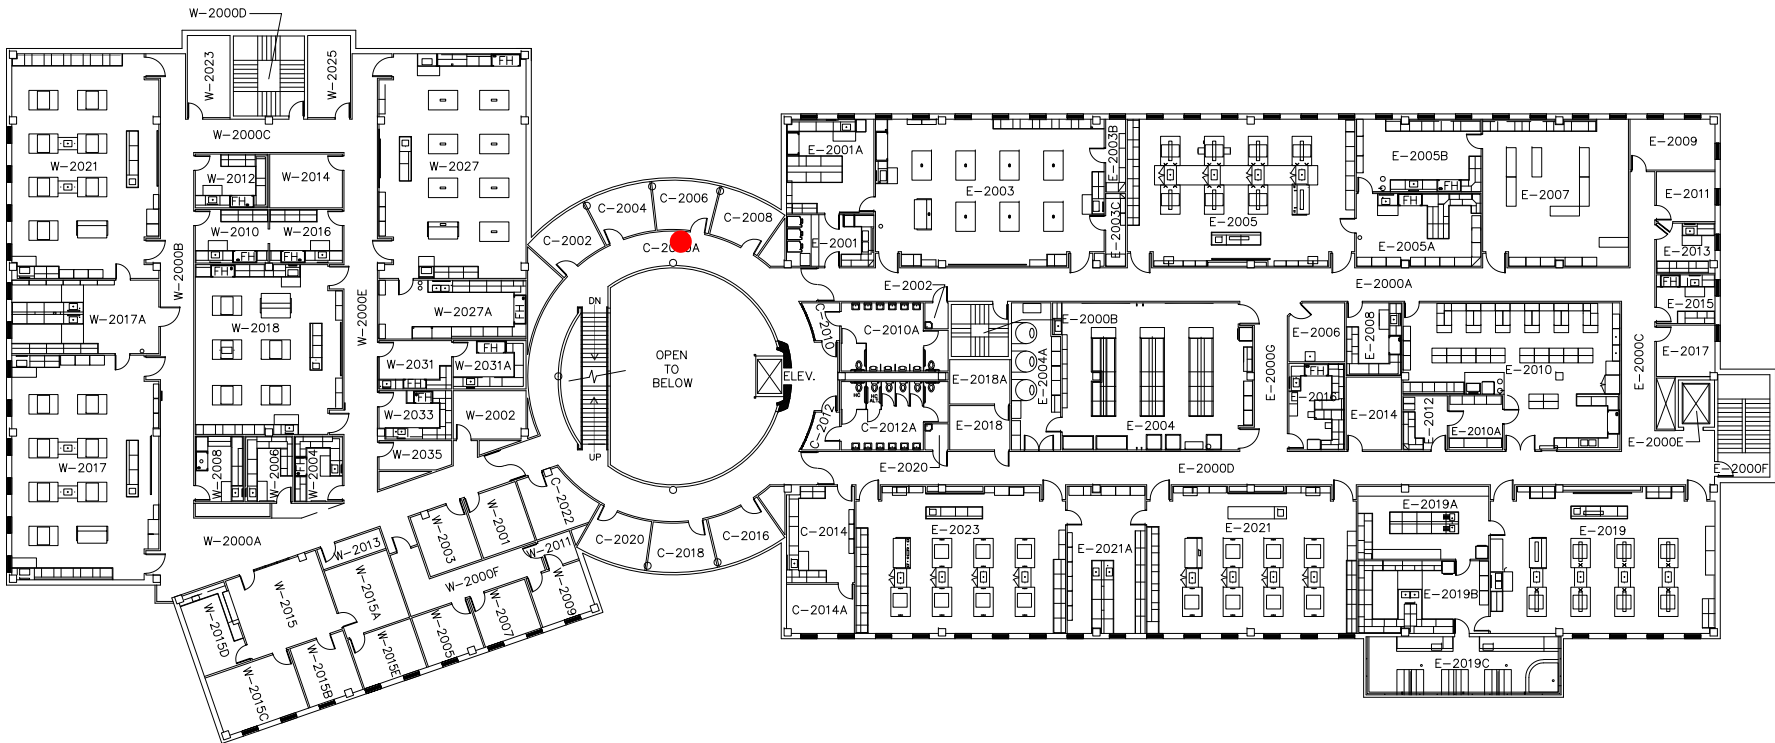

# SCIENCE HALL

SHEET NAME

2ND FLOOR

| PROJECT      | FILE         |
|--------------|--------------|
|              | H:/facplan   |
| PAPER        | SCALE        |
| 8 1/2" x 11" | NOT TO SCALE |
| DRAWN BY     | DATE         |
| DJW          | 10.11.2022   |

SHEET NUM.



OFFICE OF FACILITIES SERVICES  
PLANNING, DESIGN & CONSTRUCTION

1120 15TH STREET  
AUGUSTA, GEORGIA 30912  
706.721.4551  
(f) 706.721.4553


ISSUE

BASE

LOCATION

SCI

PROJECT

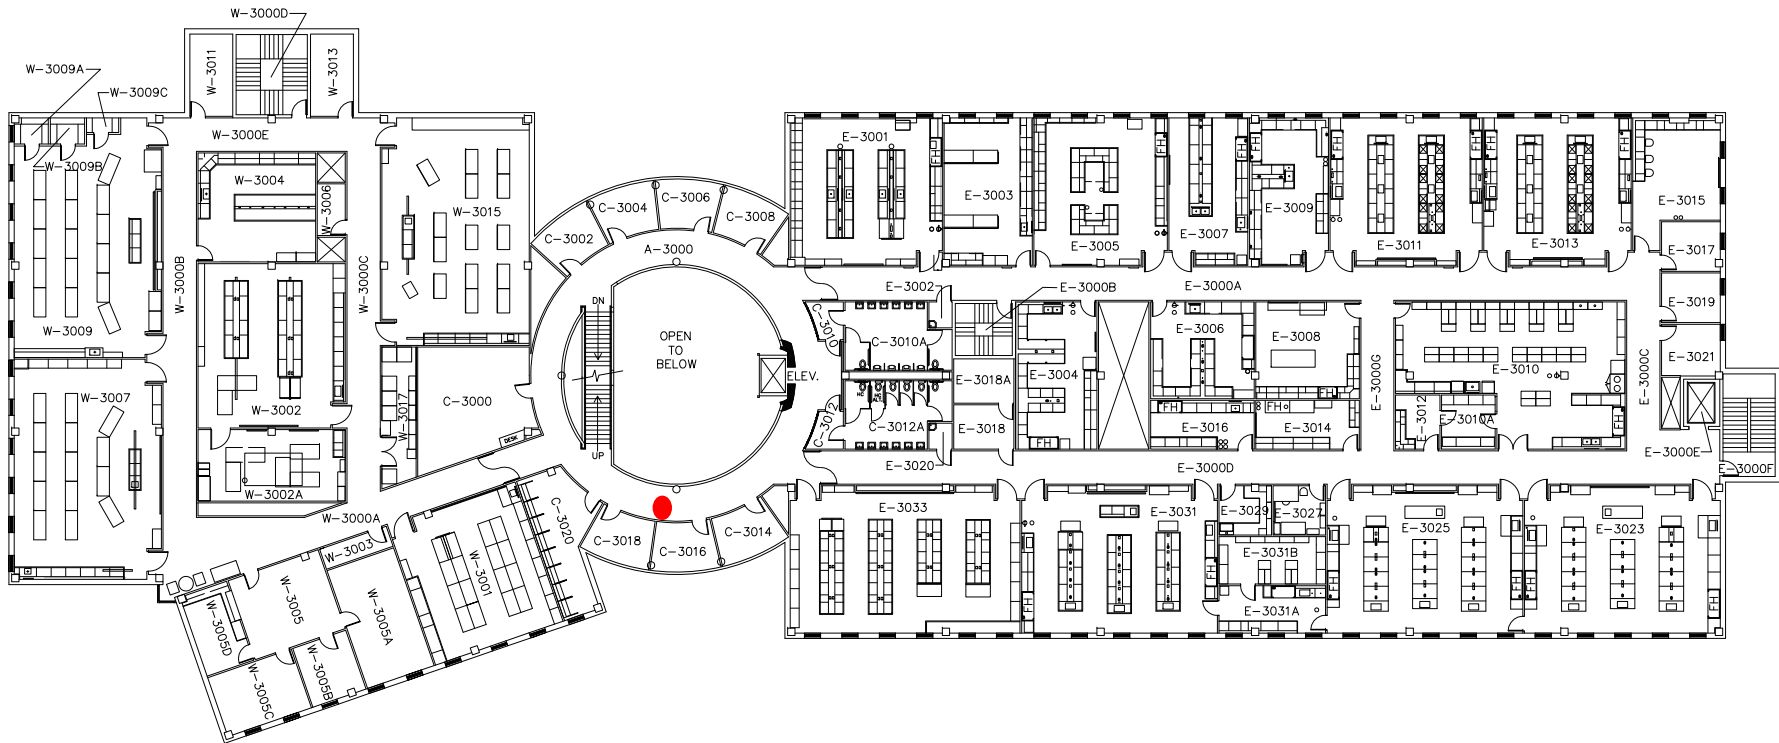


# SCIENCE HALL

SHEET NAME

3RD FLOOR

| PROJECT      | FILE         |
|--------------|--------------|
|              | H:/facplan   |
| PAPER        | SCALE        |
| 8 1/2" x 11" | NOT TO SCALE |
| DRAWN BY     | DATE         |
| DJW          | 4.23.2014    |

SHEET NUM.

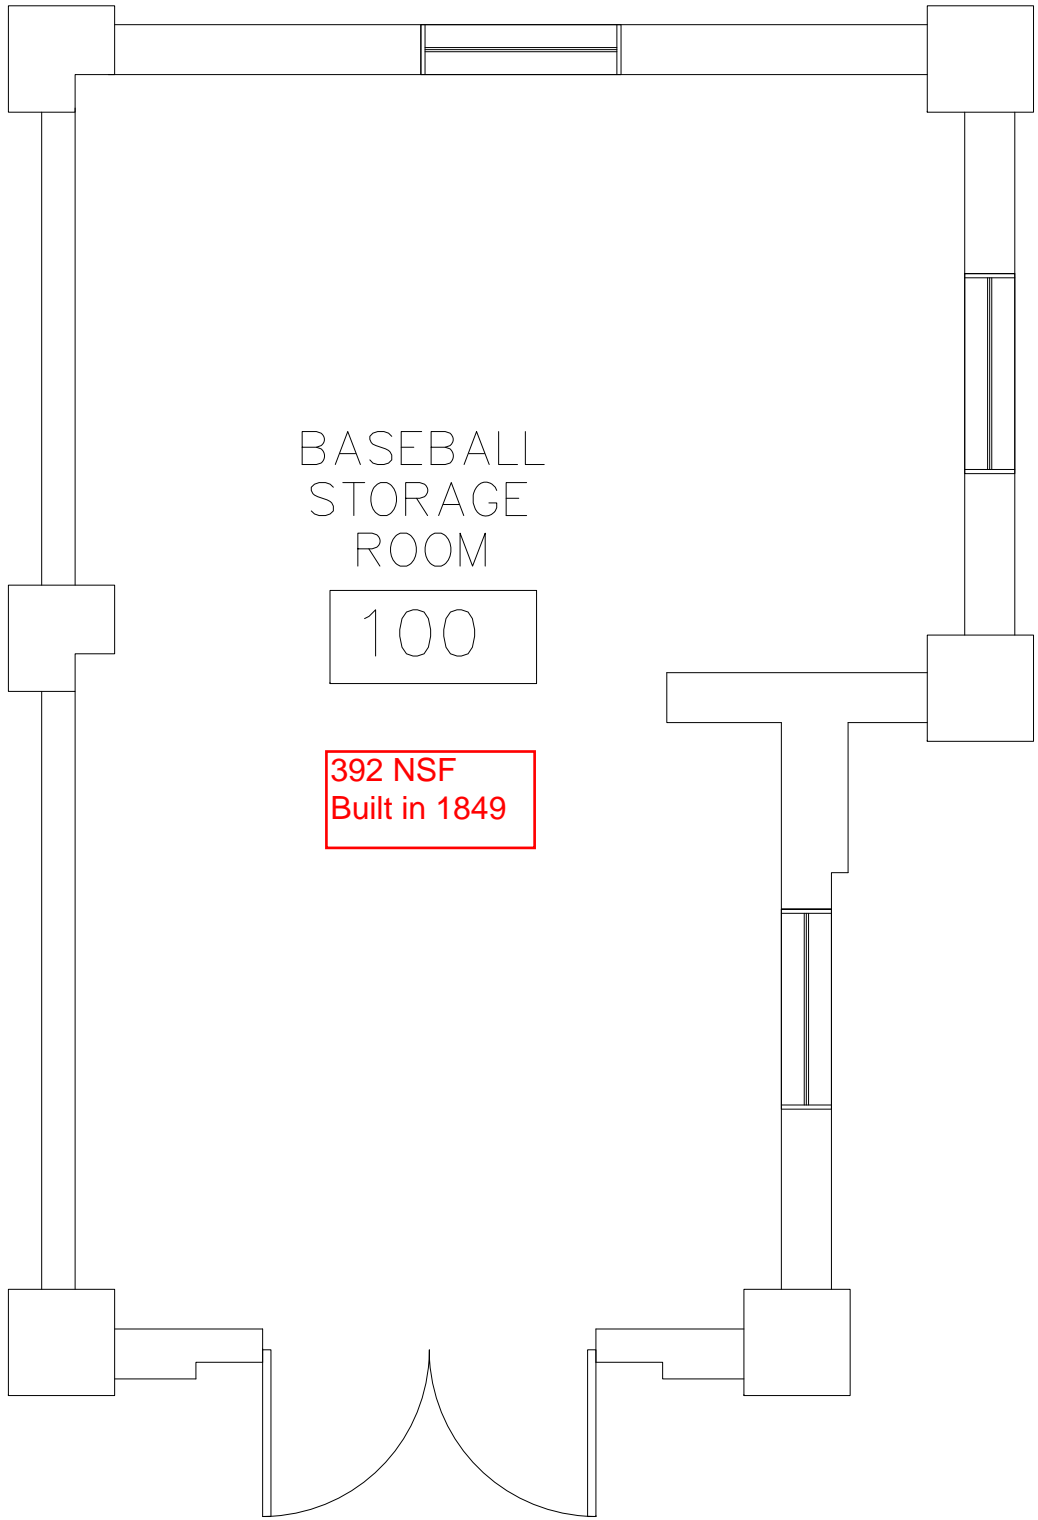

OFFICE OF FACILITIES SERVICES  
PLANNING, DESIGN & CONSTRUCTION

1120 15TH STREET  
AUGUSTA, GEORGIA 30912  
706.721.4551  
(f) 706.721.4553

ISSUE

BASE

LOCATION

STOR

PROJECT

# STORAGE BUILDING

SHEET NAME

1ST FLOOR

| PROJECT      | FILE         |
|--------------|--------------|
|              | H:/facplan   |
| PAPER        | SCALE        |
| 8 1/2" x 11" | NOT TO SCALE |
| DRAWN BY     | DATE         |
| DJW          | 4/7/2014     |

SHEET NUM.

1



OFFICE OF FACILITIES SERVICES  
PLANNING, DESIGN & CONSTRUCTION

1120 15TH STREET  
AUGUSTA, GEORGIA 30912  
706.721.4551  
(F) 706.721.4553

ISSUE


BASE

LOCATION

STUD

PROJECT

# PURCHASING OFFICE

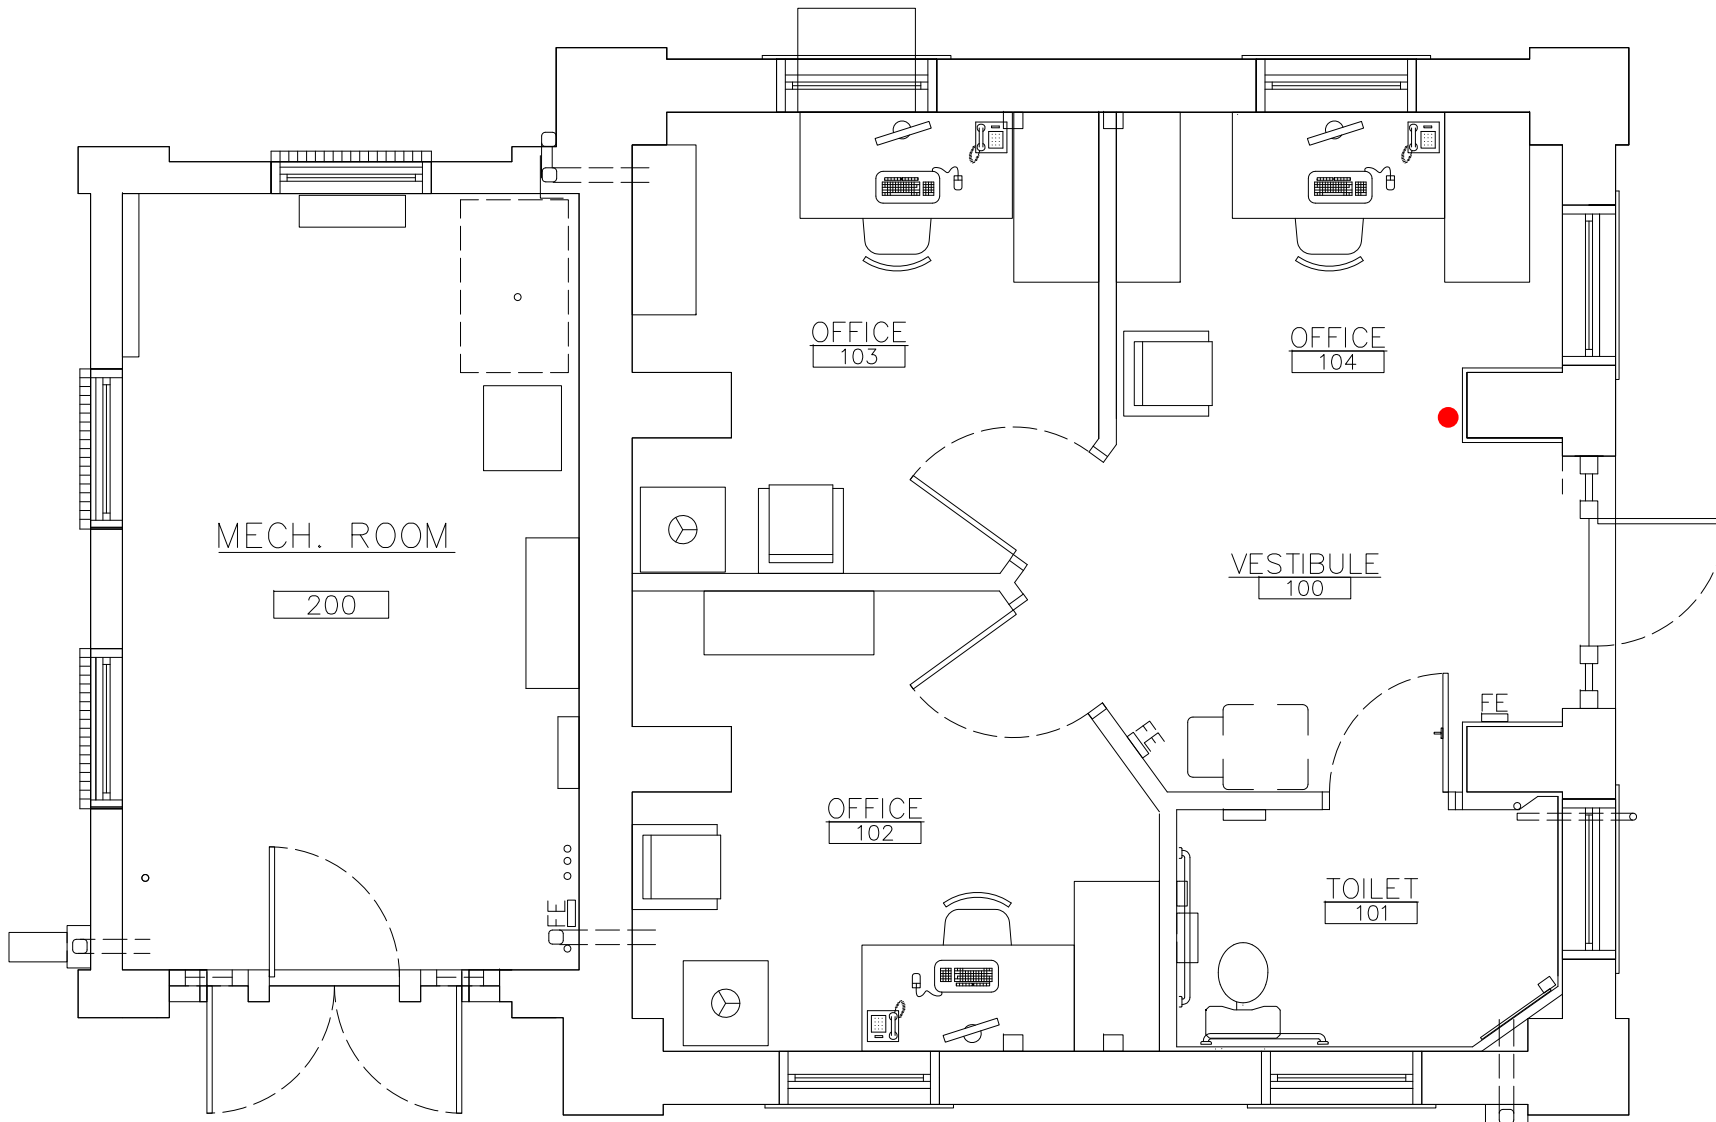

SHEET NAME

1ST FLOOR

PROJECT FILE

H:/facplan

PAPER SCALE

8 1/2" x 11" NOT TO SCALE

DRAWN BY DATE

DJW 03.17.2014

SHEET NUM.



OFFICE OF FACILITIES SERVICES  
PLANNING, DESIGN & CONSTRUCTION

1120 15TH STREET  
AUGUSTA, GEORGIA 30912  
706.721.4551  
(F) 706.721.4553


ISSUE

BASE

LOCATION

UH

PROJECT

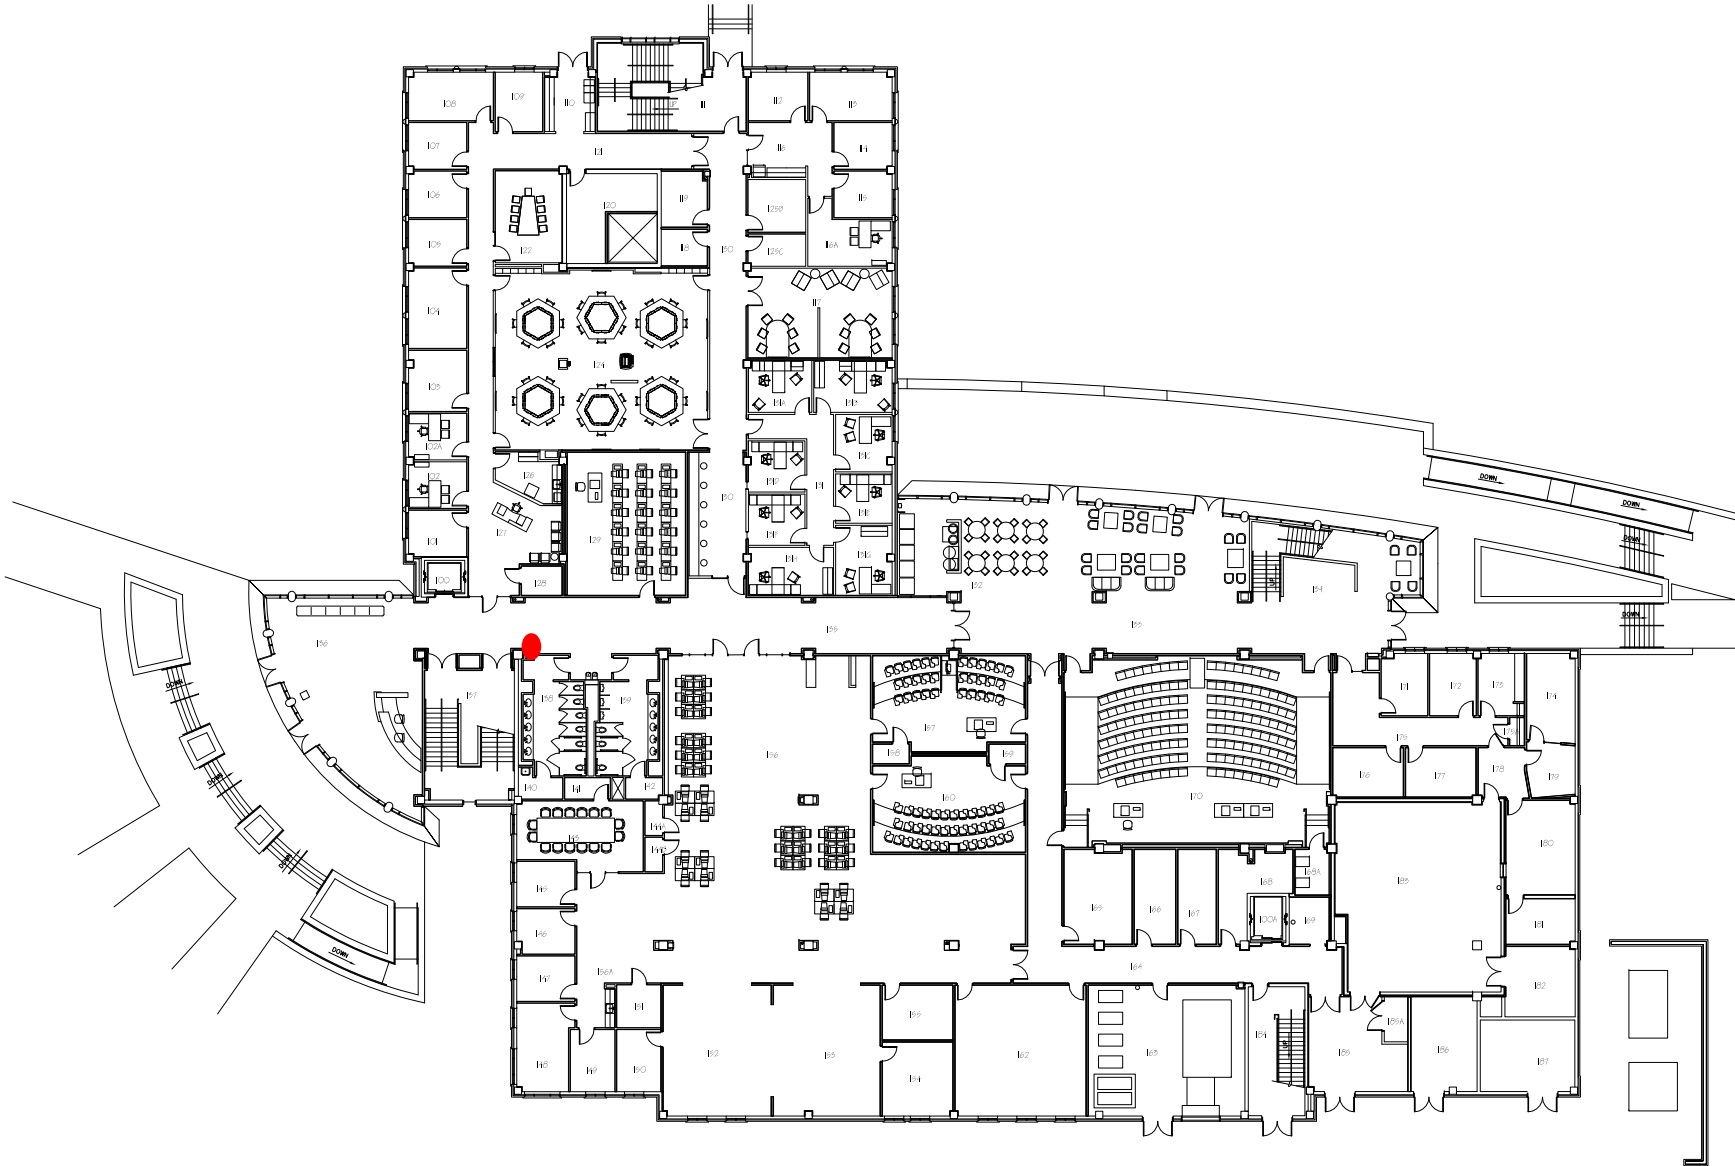

# UNIVERSITY HALL

SHEET NAME

1ST FLOOR

PROJECT

FILE

PAPER

SCALE

8 1/2" x 11"

NOT TO SCALE

DRAWN BY

DATE

DJW

01.08.2020

SHEET NUM.



OFFICE OF FACILITIES SERVICES  
PLANNING, DESIGN & CONSTRUCTION

1120 15TH STREET  
AUGUSTA, GEORGIA 30912  
706.721.4551  
(F) 706.721.4553

ISSUE


BASE

LOCATION

UH

PROJECT

UNIVERSITY HALL

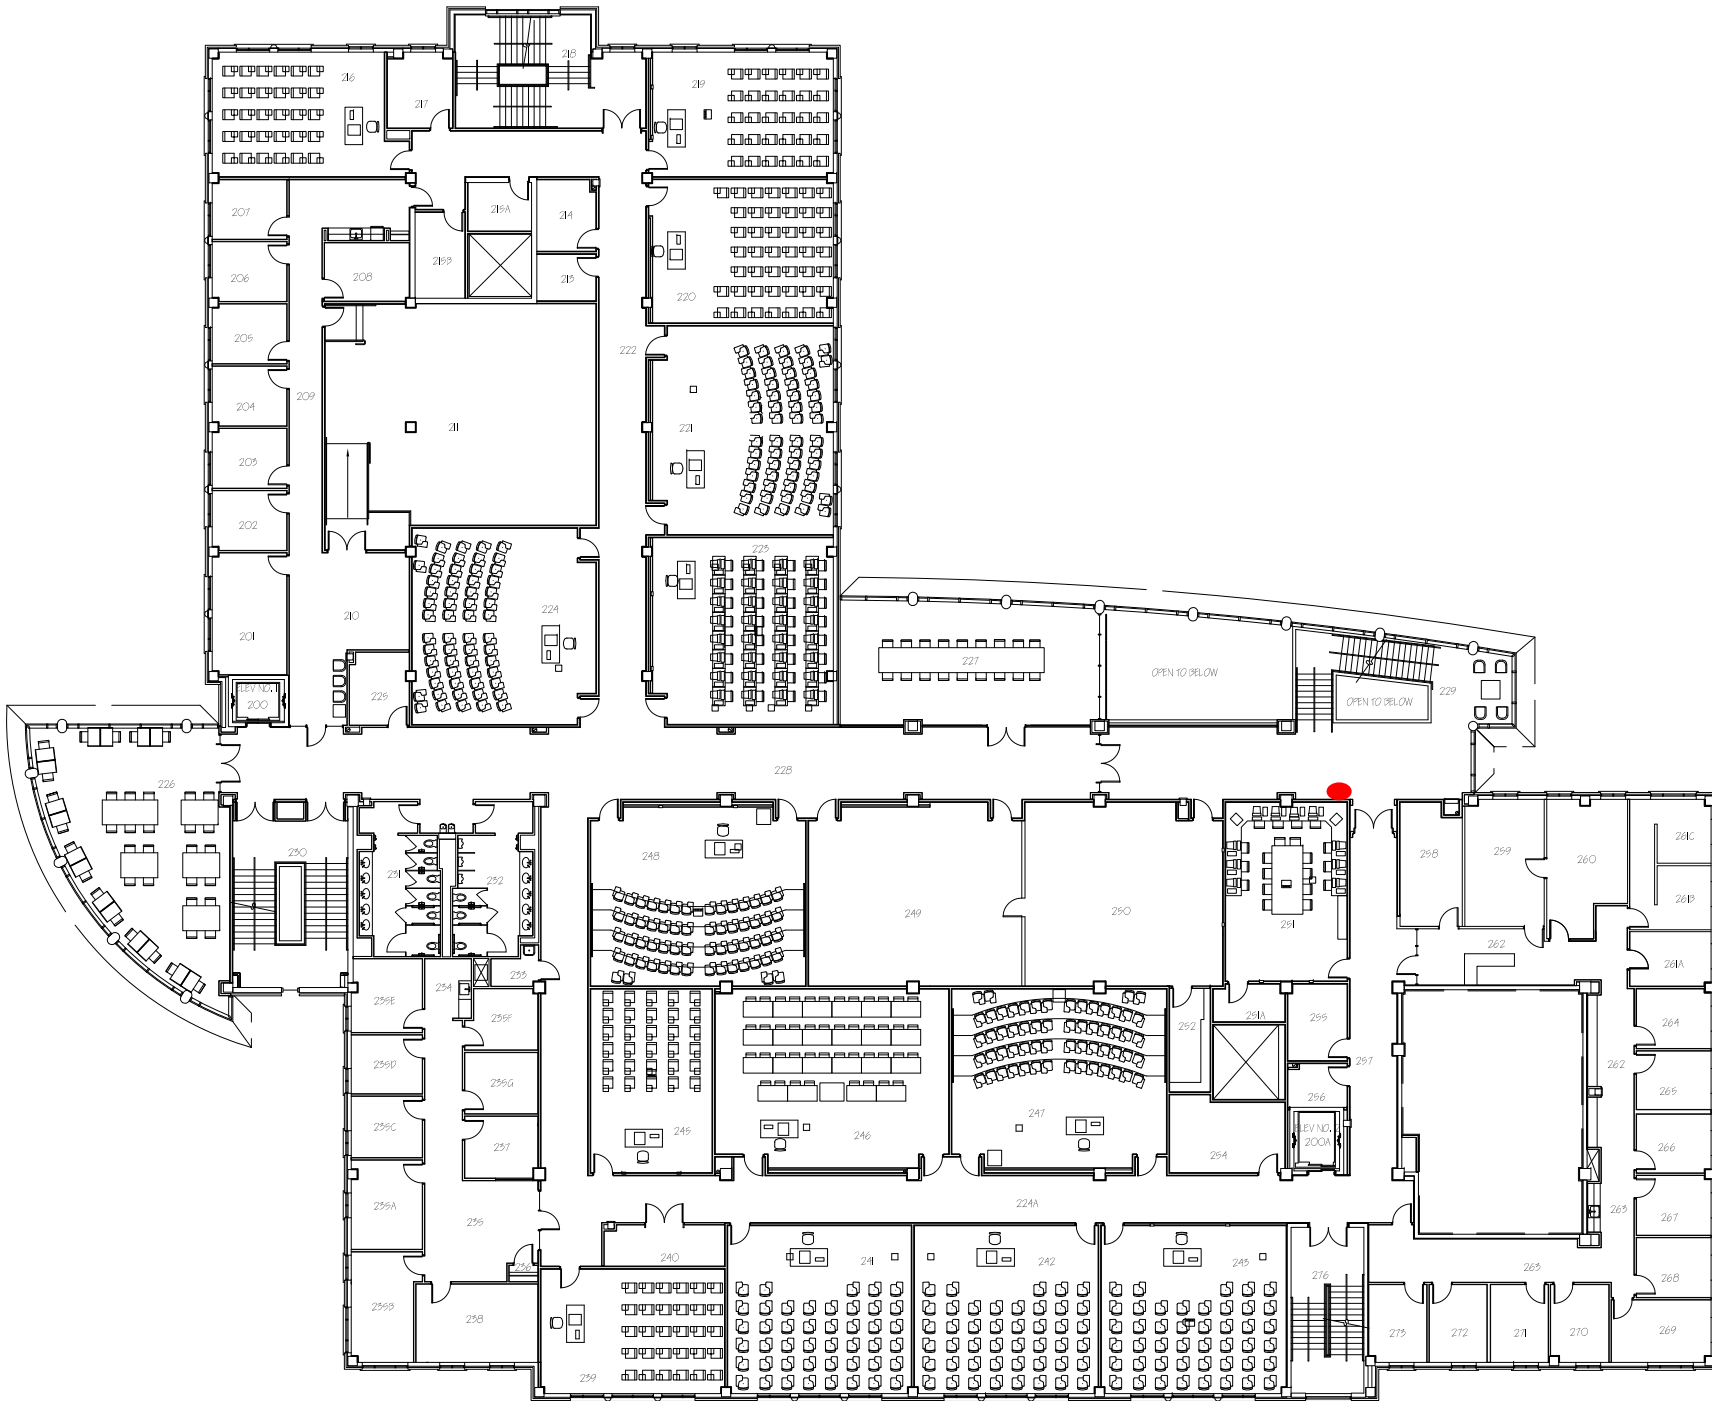

SHEET NAME

2ND FLOOR

PROJECT FILE

PAPER SCALE

8 1/2" x 11" NOT TO SCALE

DRAWN BY DATE

D.M. 02.18.2025

SHEET NUM.



OFFICE OF FACILITIES SERVICES  
PLANNING, DESIGN & CONSTRUCTION

1120 15TH STREET  
AUGUSTA, GEORGIA 30912  
706.721.4551  
(F) 706.721.4553

ISSUE


BASE

LOCATION

LH

PROJECT

UNIVERSITY HALL

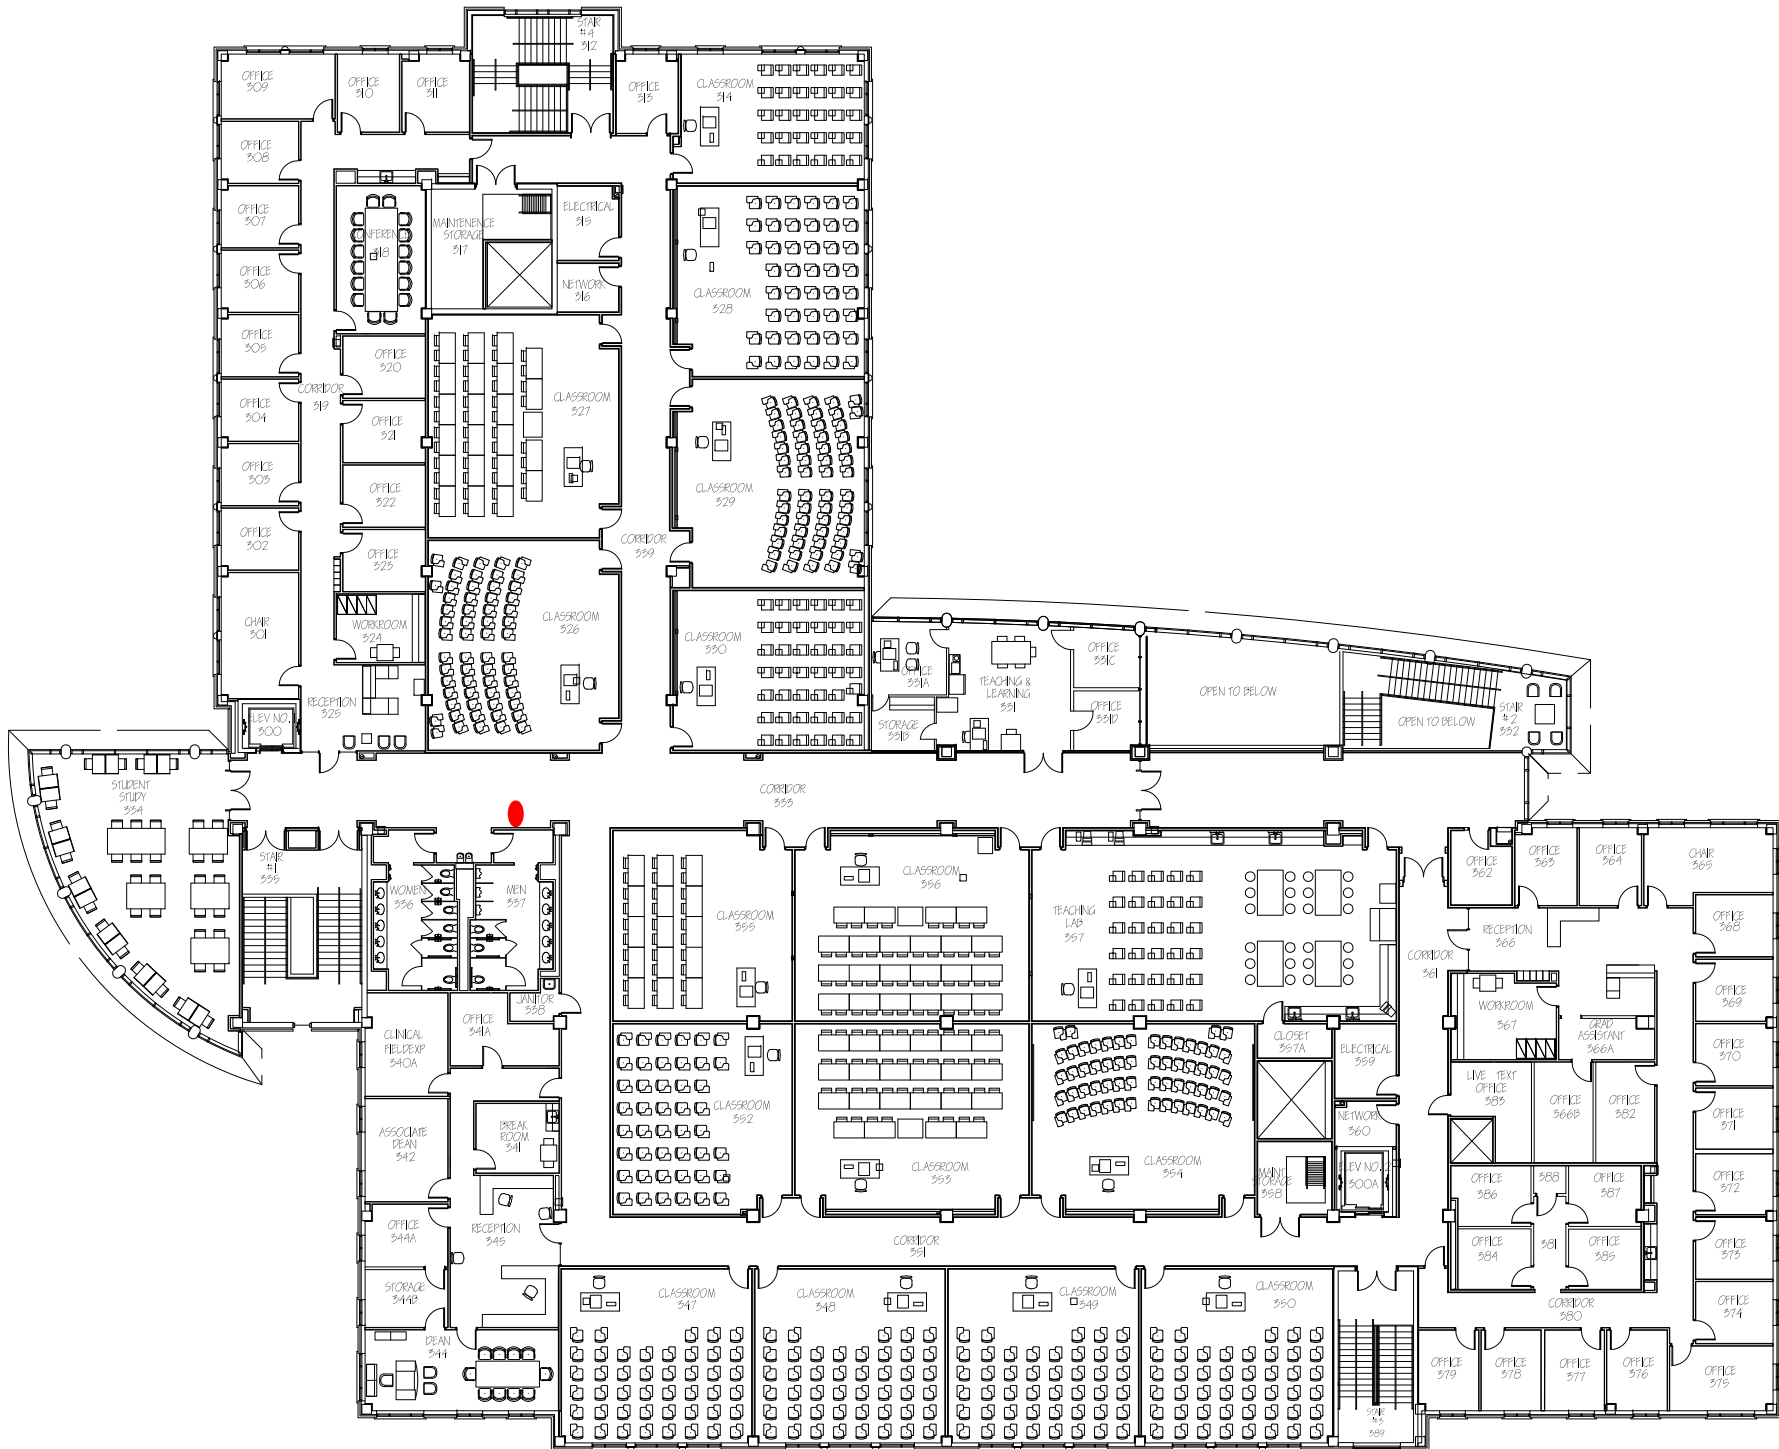

SHEET NAME

3RD FLOOR

PROJECT FILE

H/facplan

PAPER SCALE

8 1/2" x 11" NOT TO SCALE

DRAWN BY DATE

DJM 04/22/07

SHEET NUM.



OFFICE OF FACILITIES SERVICES  
PLANNING, DESIGN & CONSTRUCTION

1120 15TH STREET  
AUGUSTA, GEORGIA 30912  
706.721.4551  
(f) 706.721.4553

ISSUE


BASE

LOCATION

WH

PROJECT

# WASHINGTON HALL

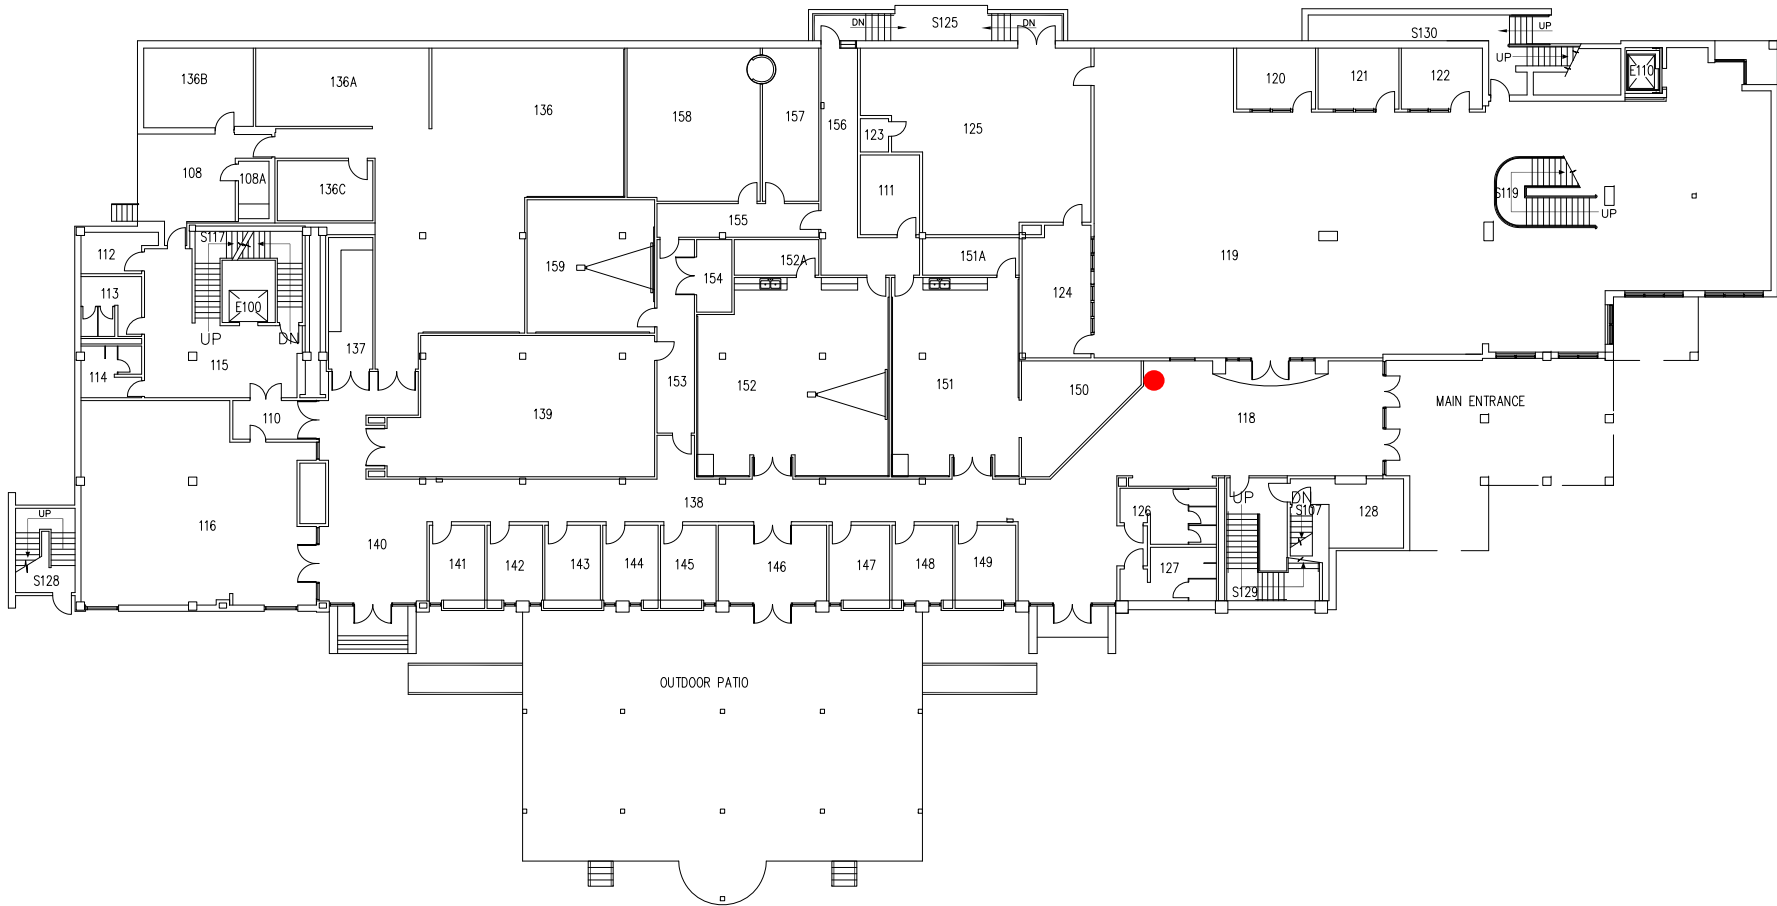

SHEET NAME

1ST FLOOR

PROJECT FILE

H:/facplan

PAPER SCALE

8 1/2" x 11" NOT TO SCALE

DRAWN BY DATE

DJW 4.29.2014

SHEET NUM.

1





OFFICE OF FACILITIES SERVICES  
PLANNING, DESIGN & CONSTRUCTION

1120 15TH STREET  
AUGUSTA, GEORGIA 30912  
706.721.4551  
(f) 706.721.4553

ISSUE


BASE

LOCATION

WH

PROJECT

# WASHINGTON HALL

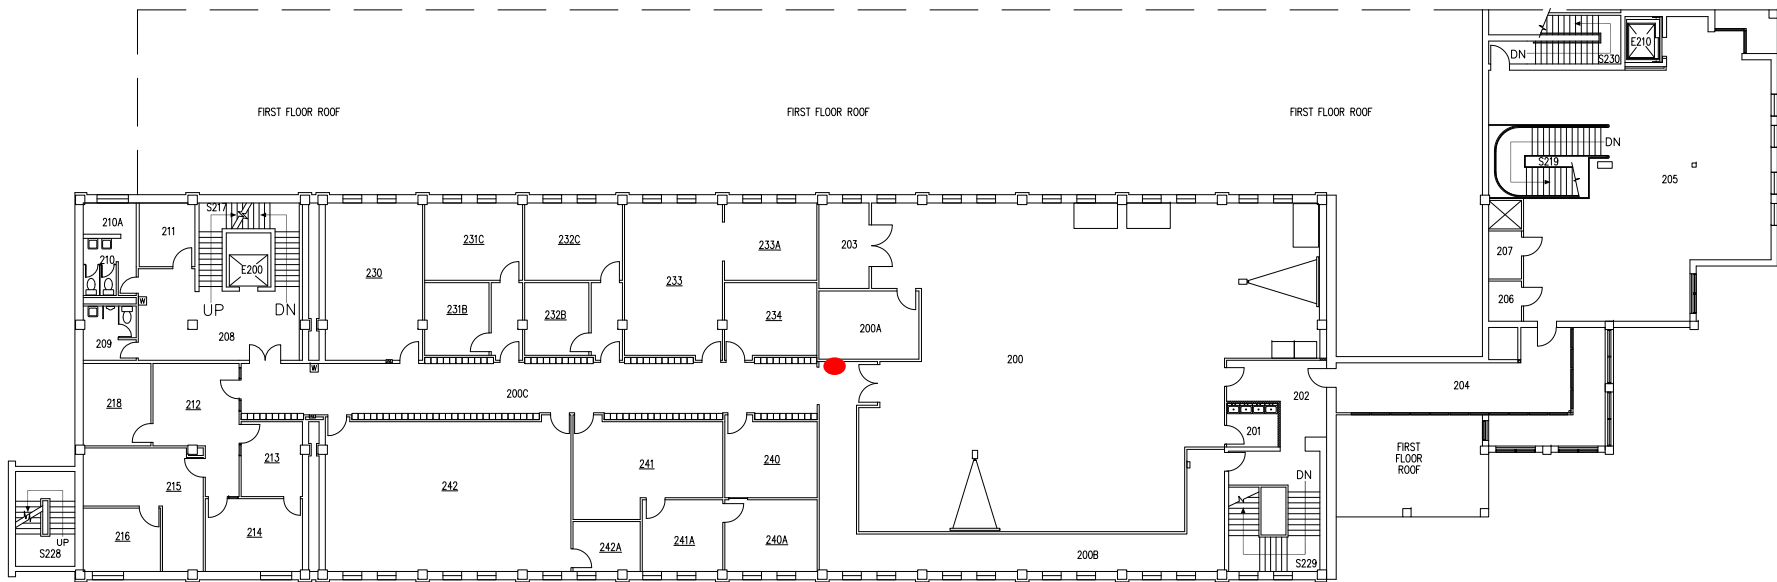

SHEET NAME

2ND FLOOR

PROJECT FILE

H:/facplan

PAPER SCALE

8 1/2" x 11" NOT TO SCALE

DRAWN BY DATE

DJW 12.09.2014

SHEET NUM.



OFFICE OF FACILITIES SERVICES  
PLANNING, DESIGN & CONSTRUCTION

1120 15TH STREET  
AUGUSTA, GEORGIA 30912  
706.721.4551  
(f) 706.721.4553

ISSUE


BASE

LOCATION

WH

PROJECT

WASHINGTON HALL

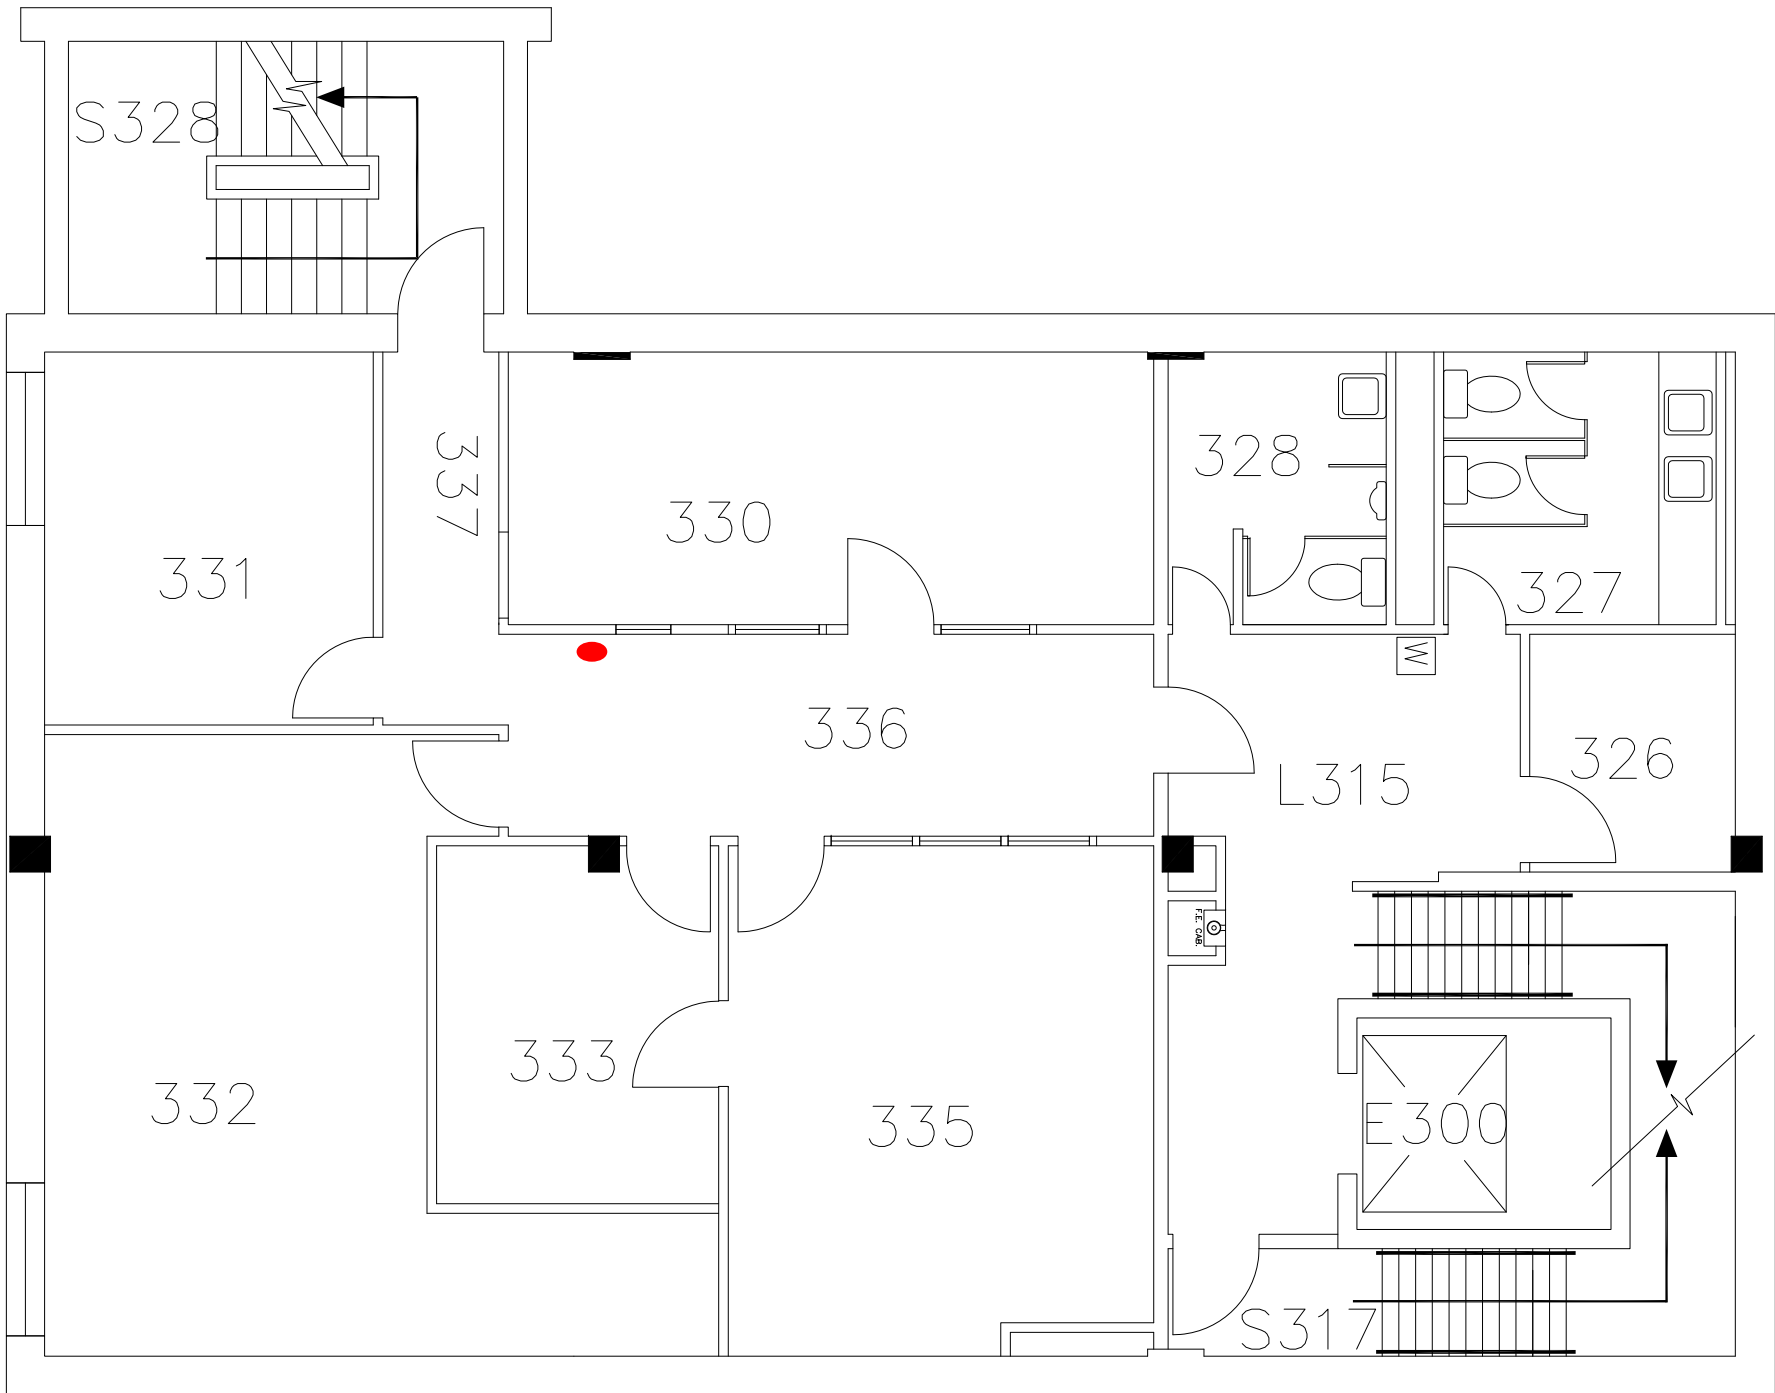

SHEET NAME

3RD FLOOR

PROJECT

FILE

H:/facplan

PAPER

SCALE

8 1/2" x 11"

NOT TO SCALE

DRAWN BY

DATE

DJW

12.09.2014

SHEET NUM.



OFFICE OF FACILITIES SERVICES  
PLANNING, DESIGN & CONSTRUCTION

1120 15TH STREET  
AUGUSTA, GEORGIA 30912  
706.721.4551  
(f) 706.721.4553

ISSUE


BASE

LOCATION

WH

PROJECT

WASHINGTON HALL

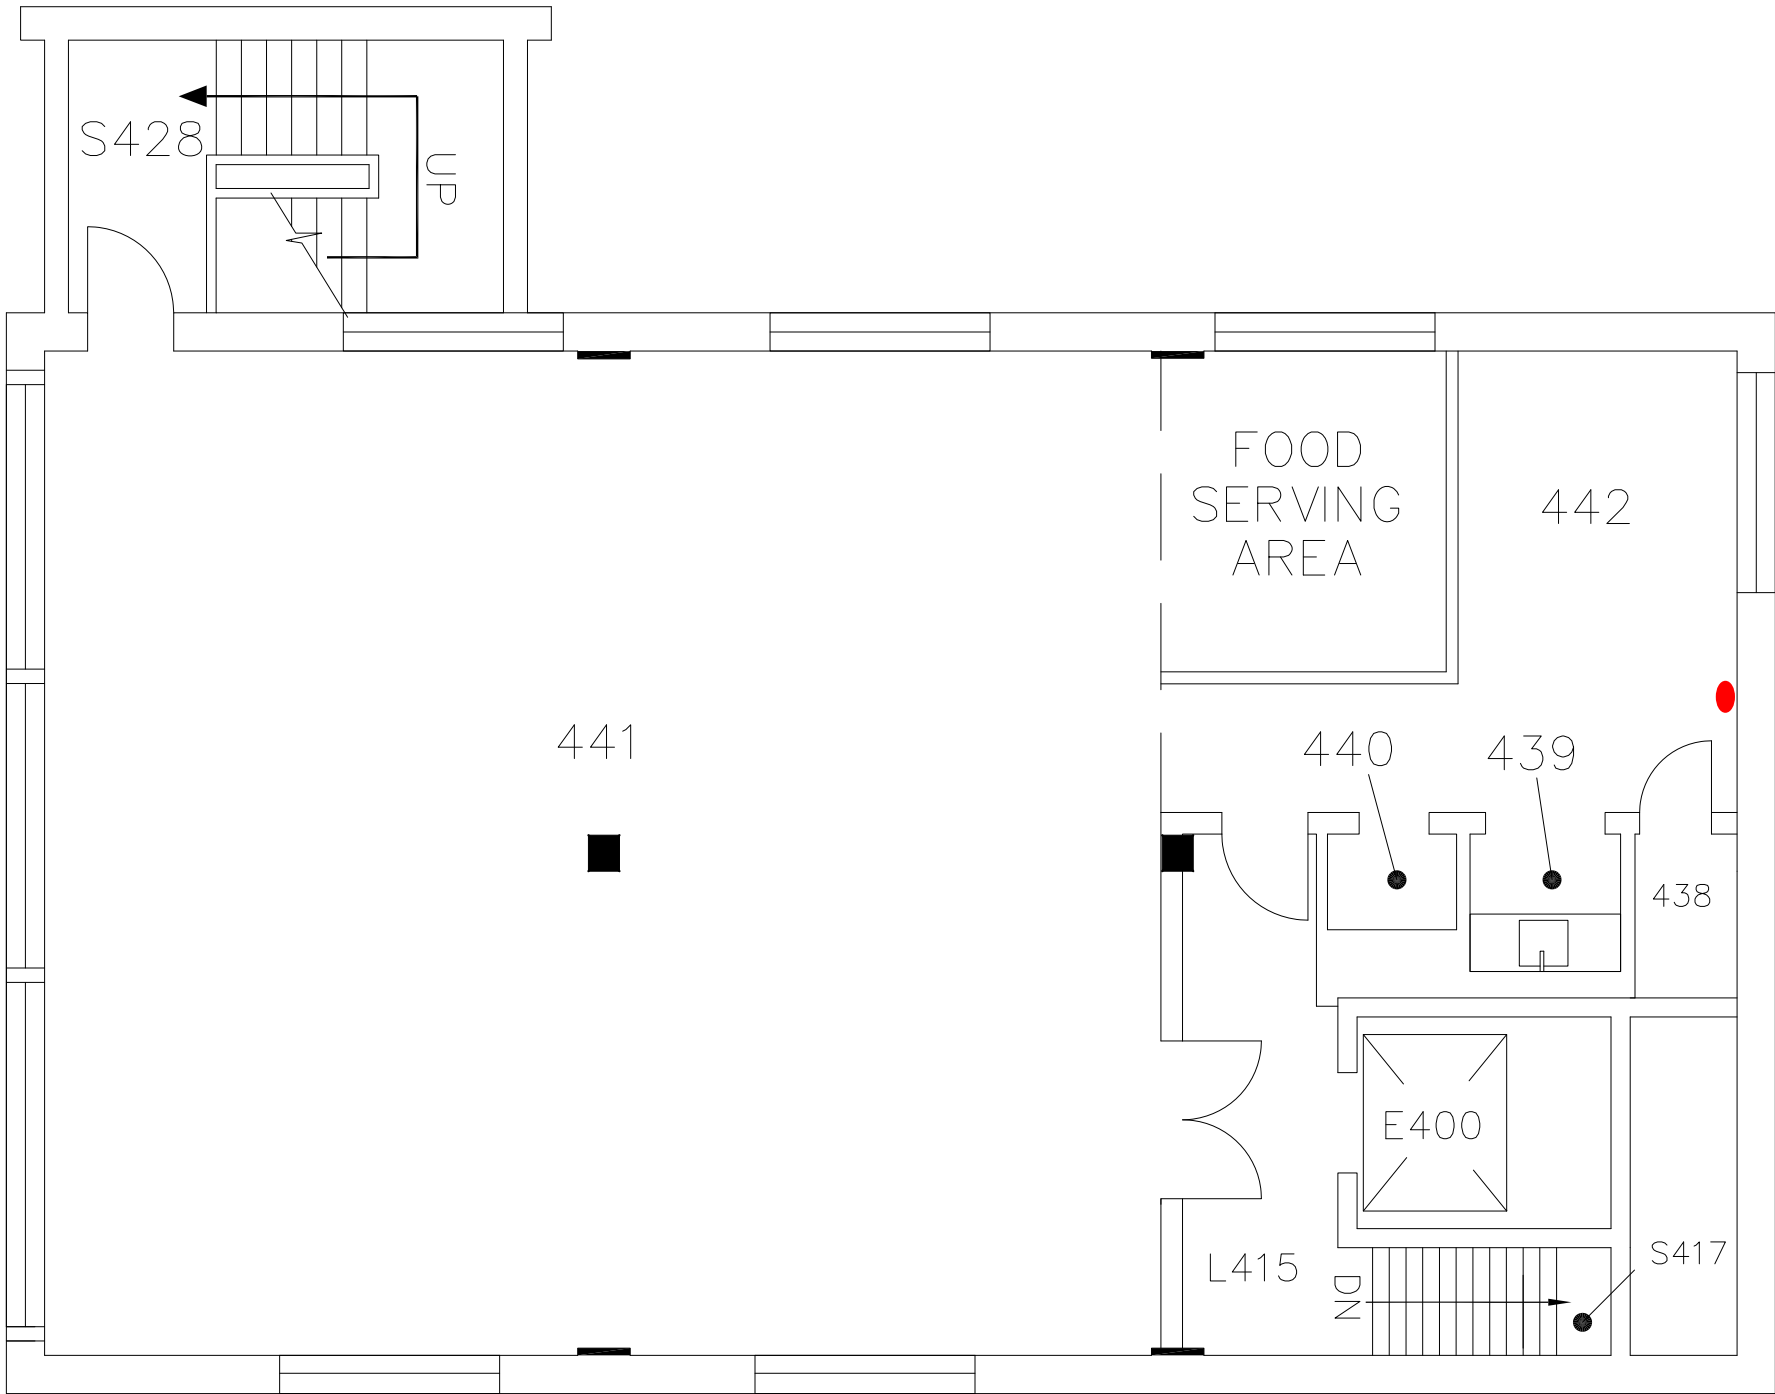

SHEET NAME

4TH FLOOR

PROJECT FILE

H:/facplan

PAPER SCALE

8 1/2" x 11" NOT TO SCALE

DRAWN BY DATE

DJW 12.09.2014

SHEET NUM.